

GREENWOOD CEMETERY
15.00 AC.

GREENWOOD CEMETERY
5.00 AC.

ML 16
4.00 AC


12-01485
BUCKEYE COMMUNITY HOPE FOUNDATION (APTS)
OR 90 P, 510

REF. ML 16 TWP.
14.900 AC
JOHNSON

REF. ML 16 TWP.
22.93 AC
WARNER

REF 1/2 S 11 TWP.
35 AC
WARNER

REF. 1/2 S 11 CORP.
9.23 AC

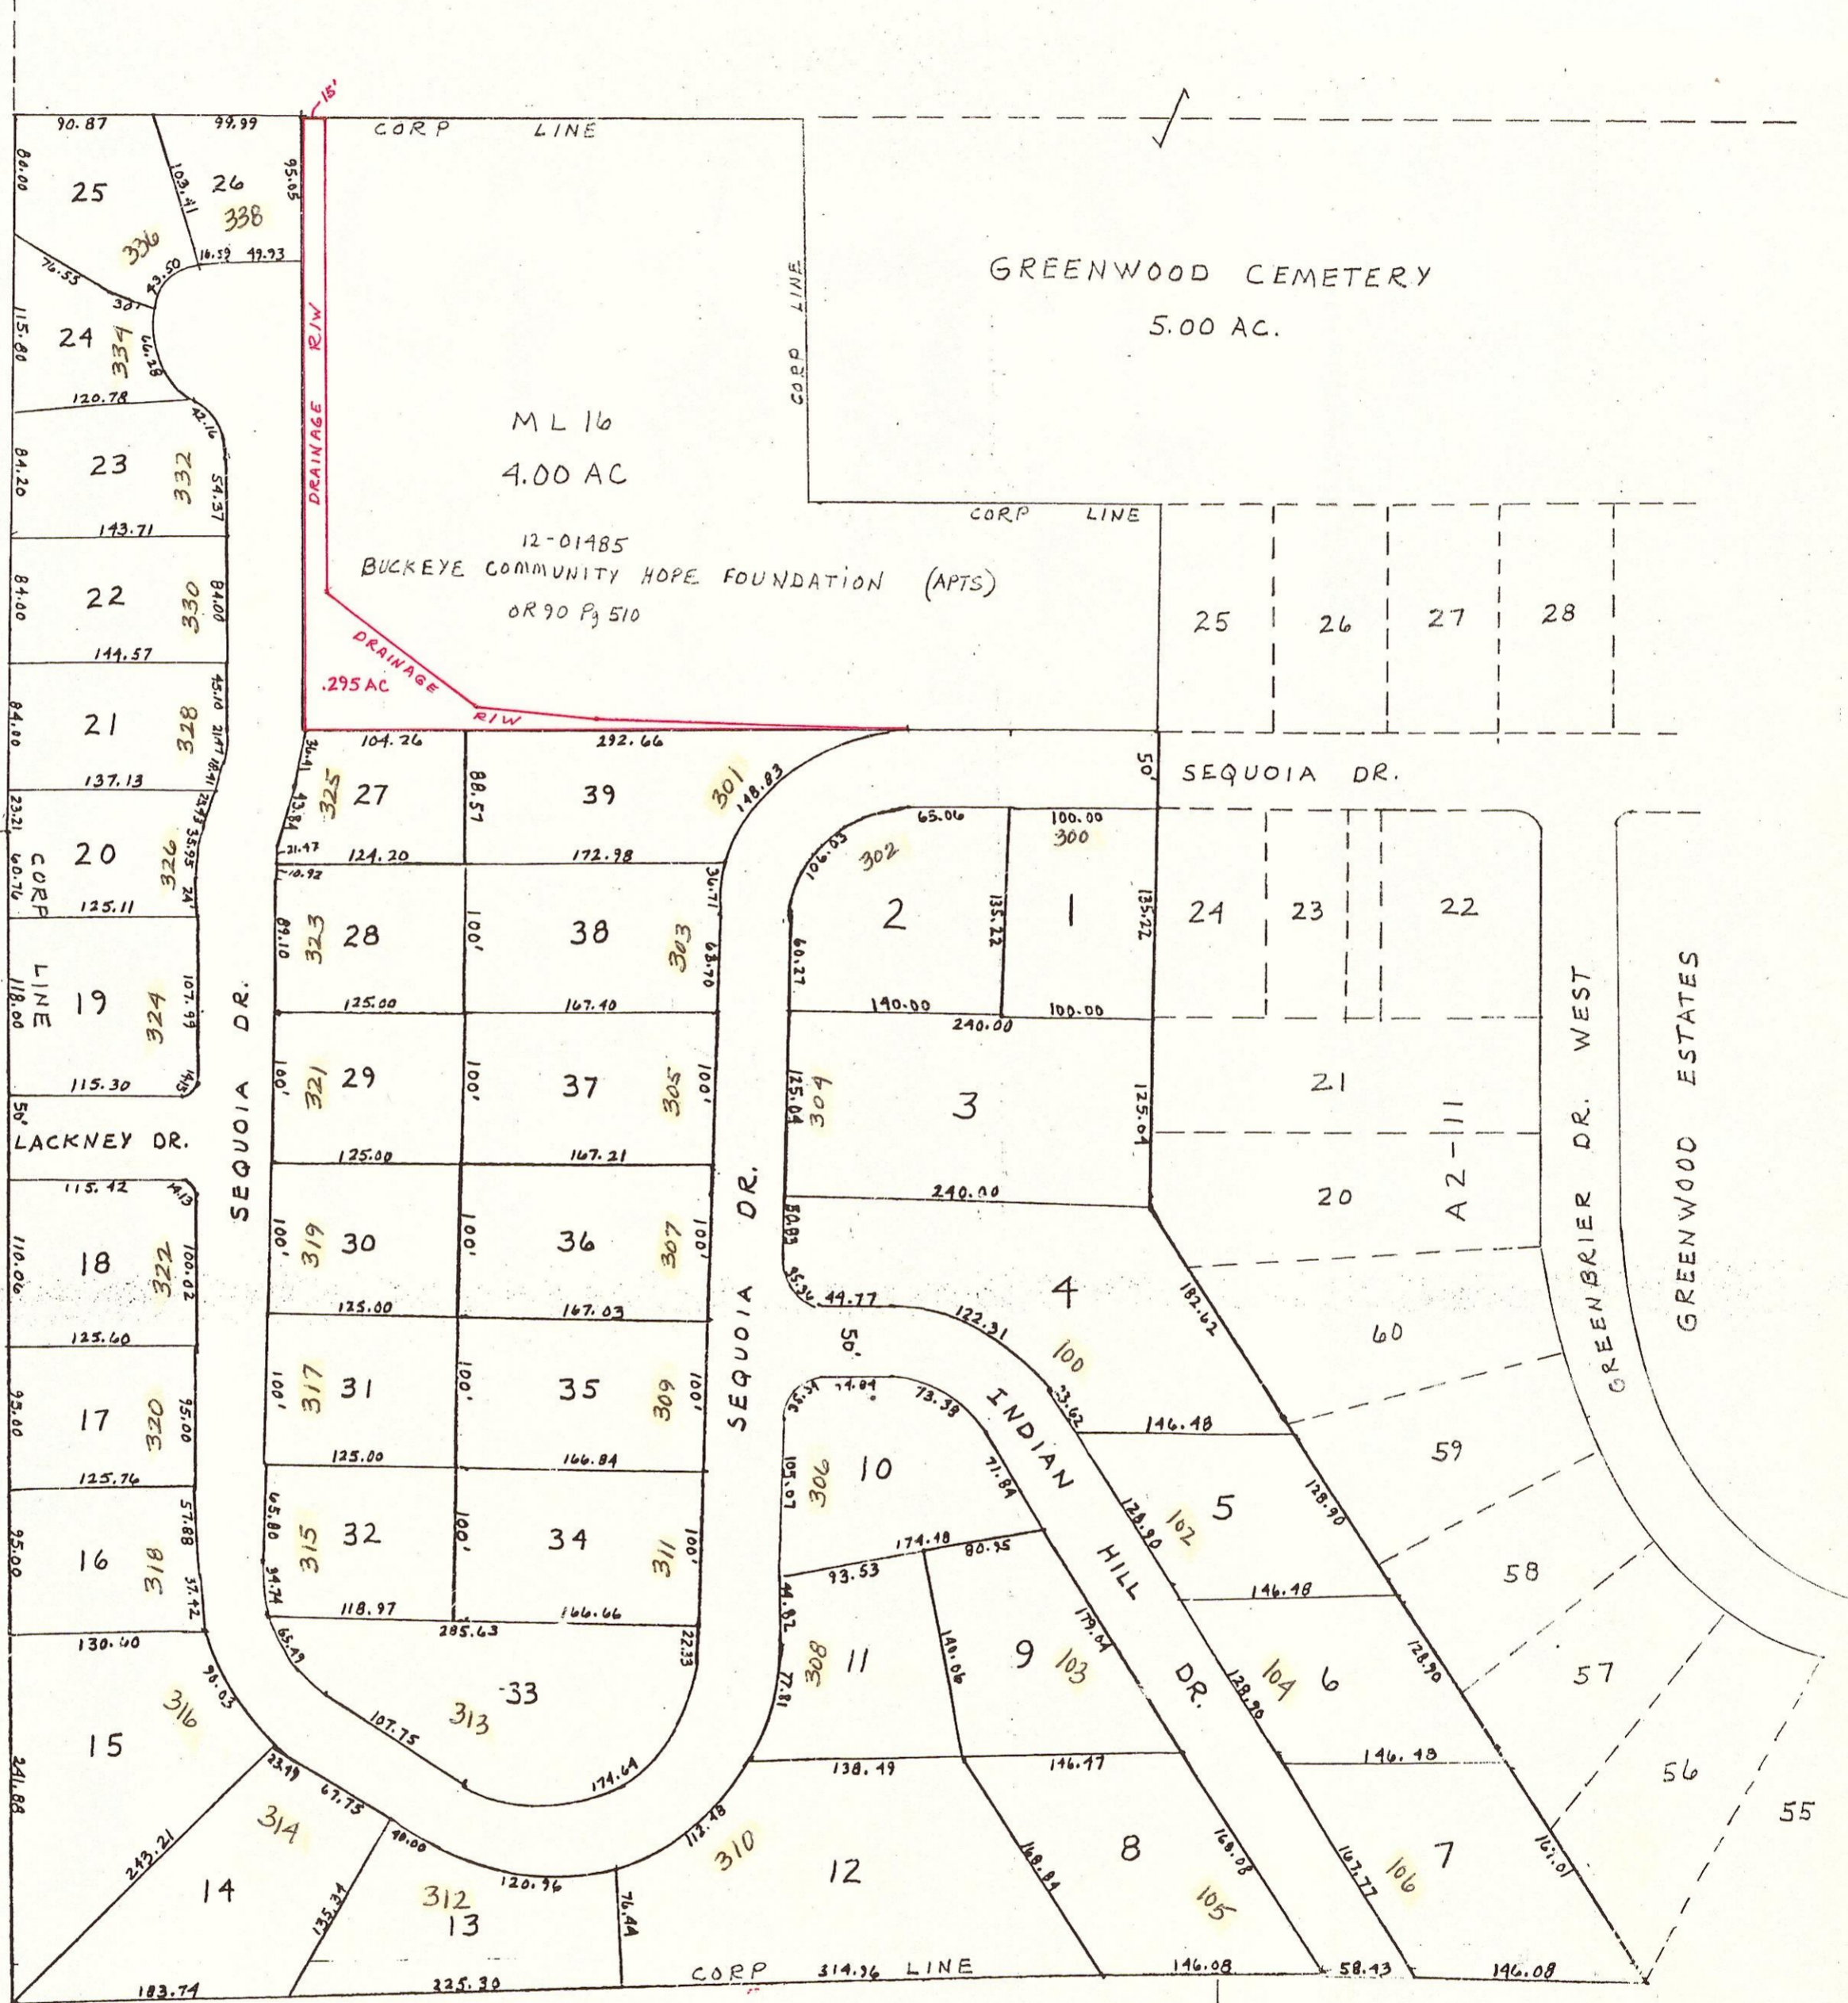

INDIAN HILL SUBDIVISION
CABINET #3 SLIDE # 463
3-9-98

THOMAS D. PARNELL co engineer	Revised	Aerial Photo	TAX MAP BYESVILLE CORP GUERNSEY COUNTY OHIO	Range Twp	ML 16
	LEONARD PATTERSON co auditor	Drawn		1" = 100' scale	31