
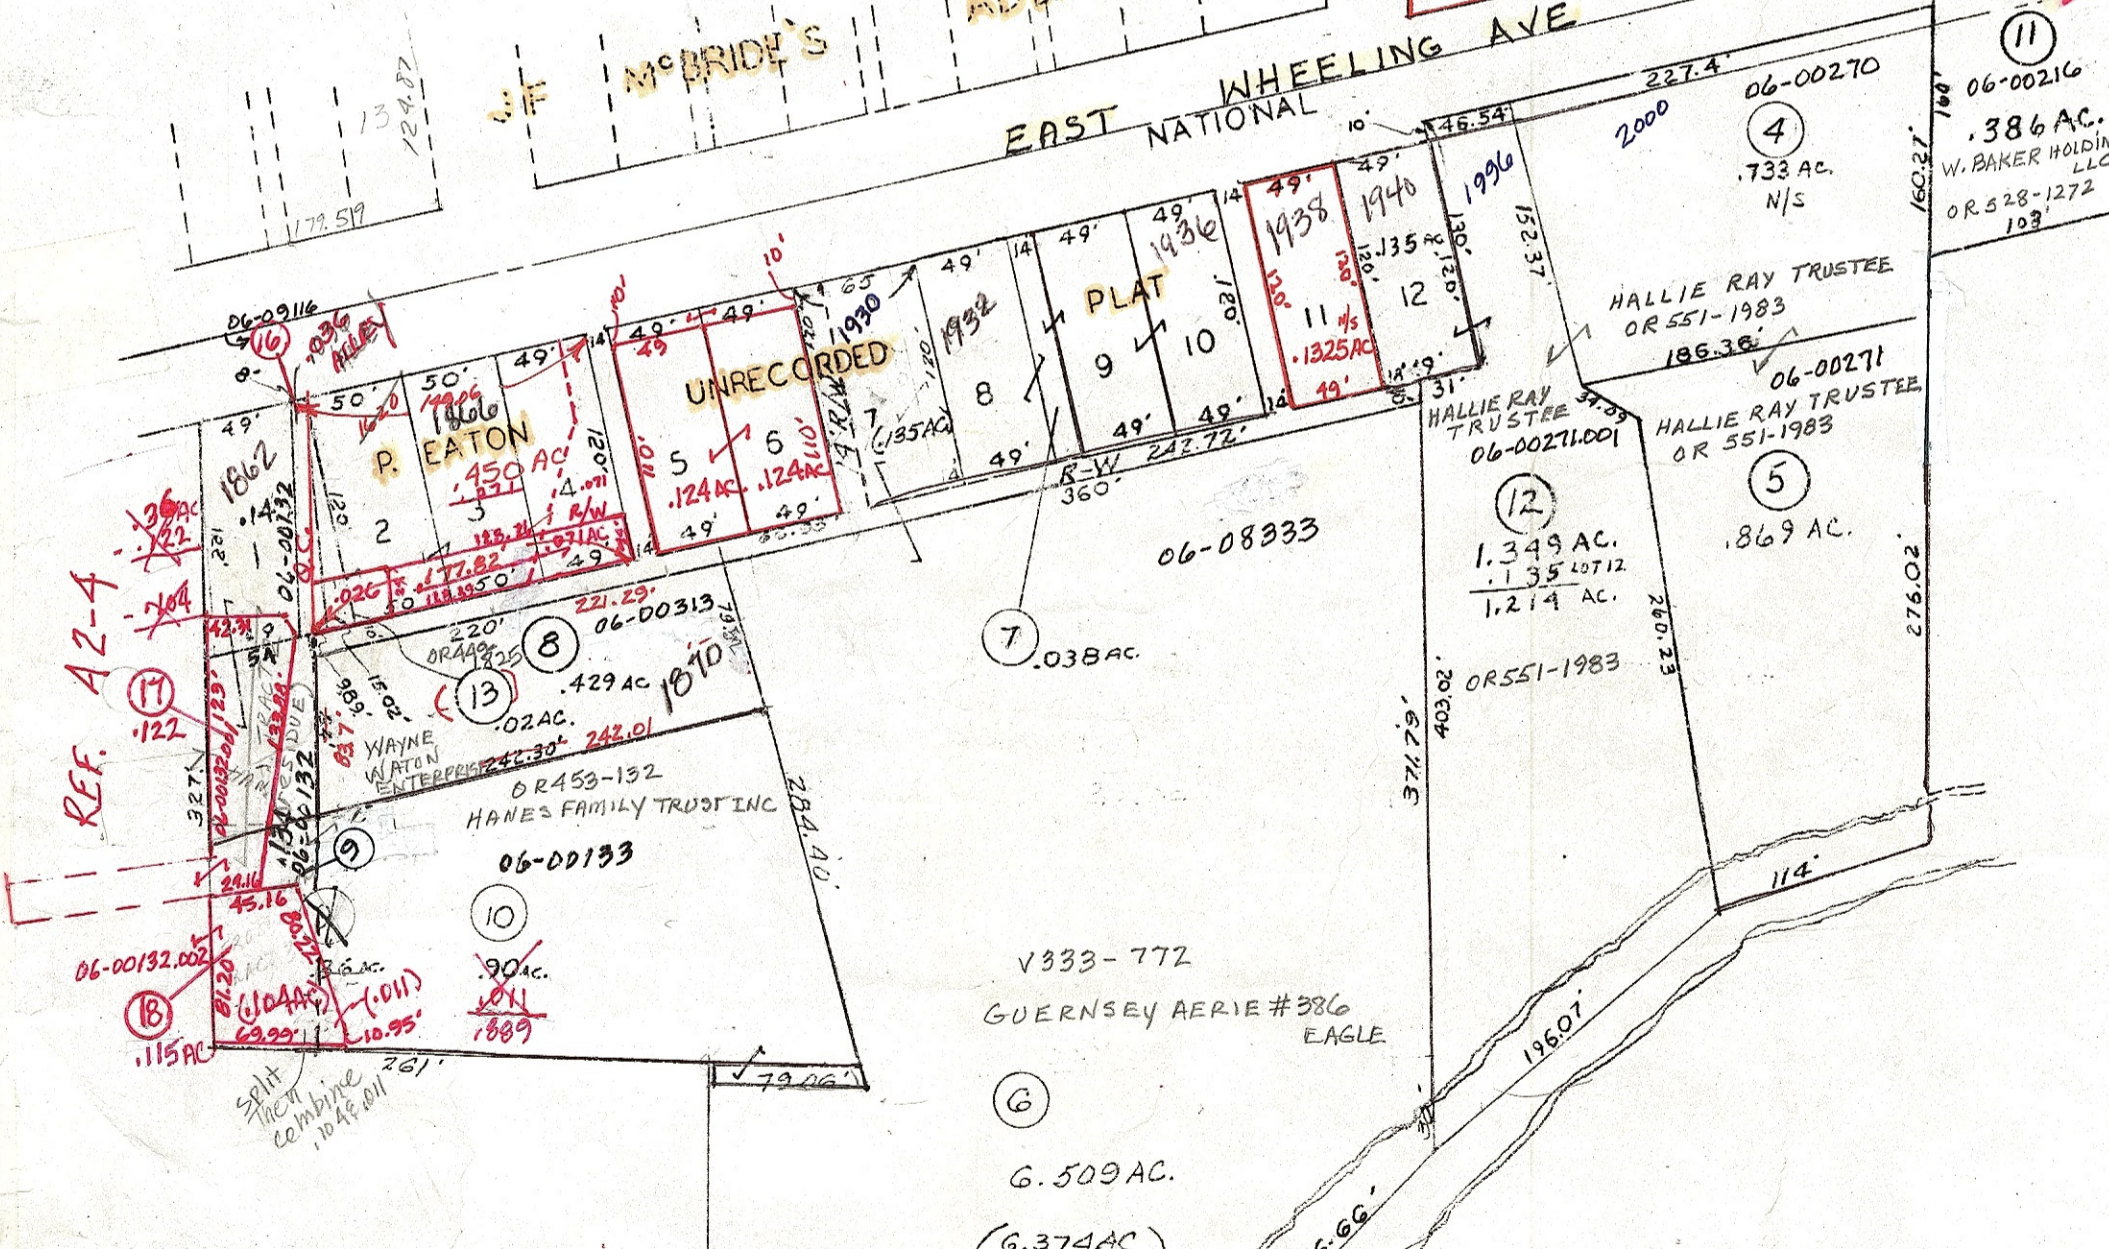
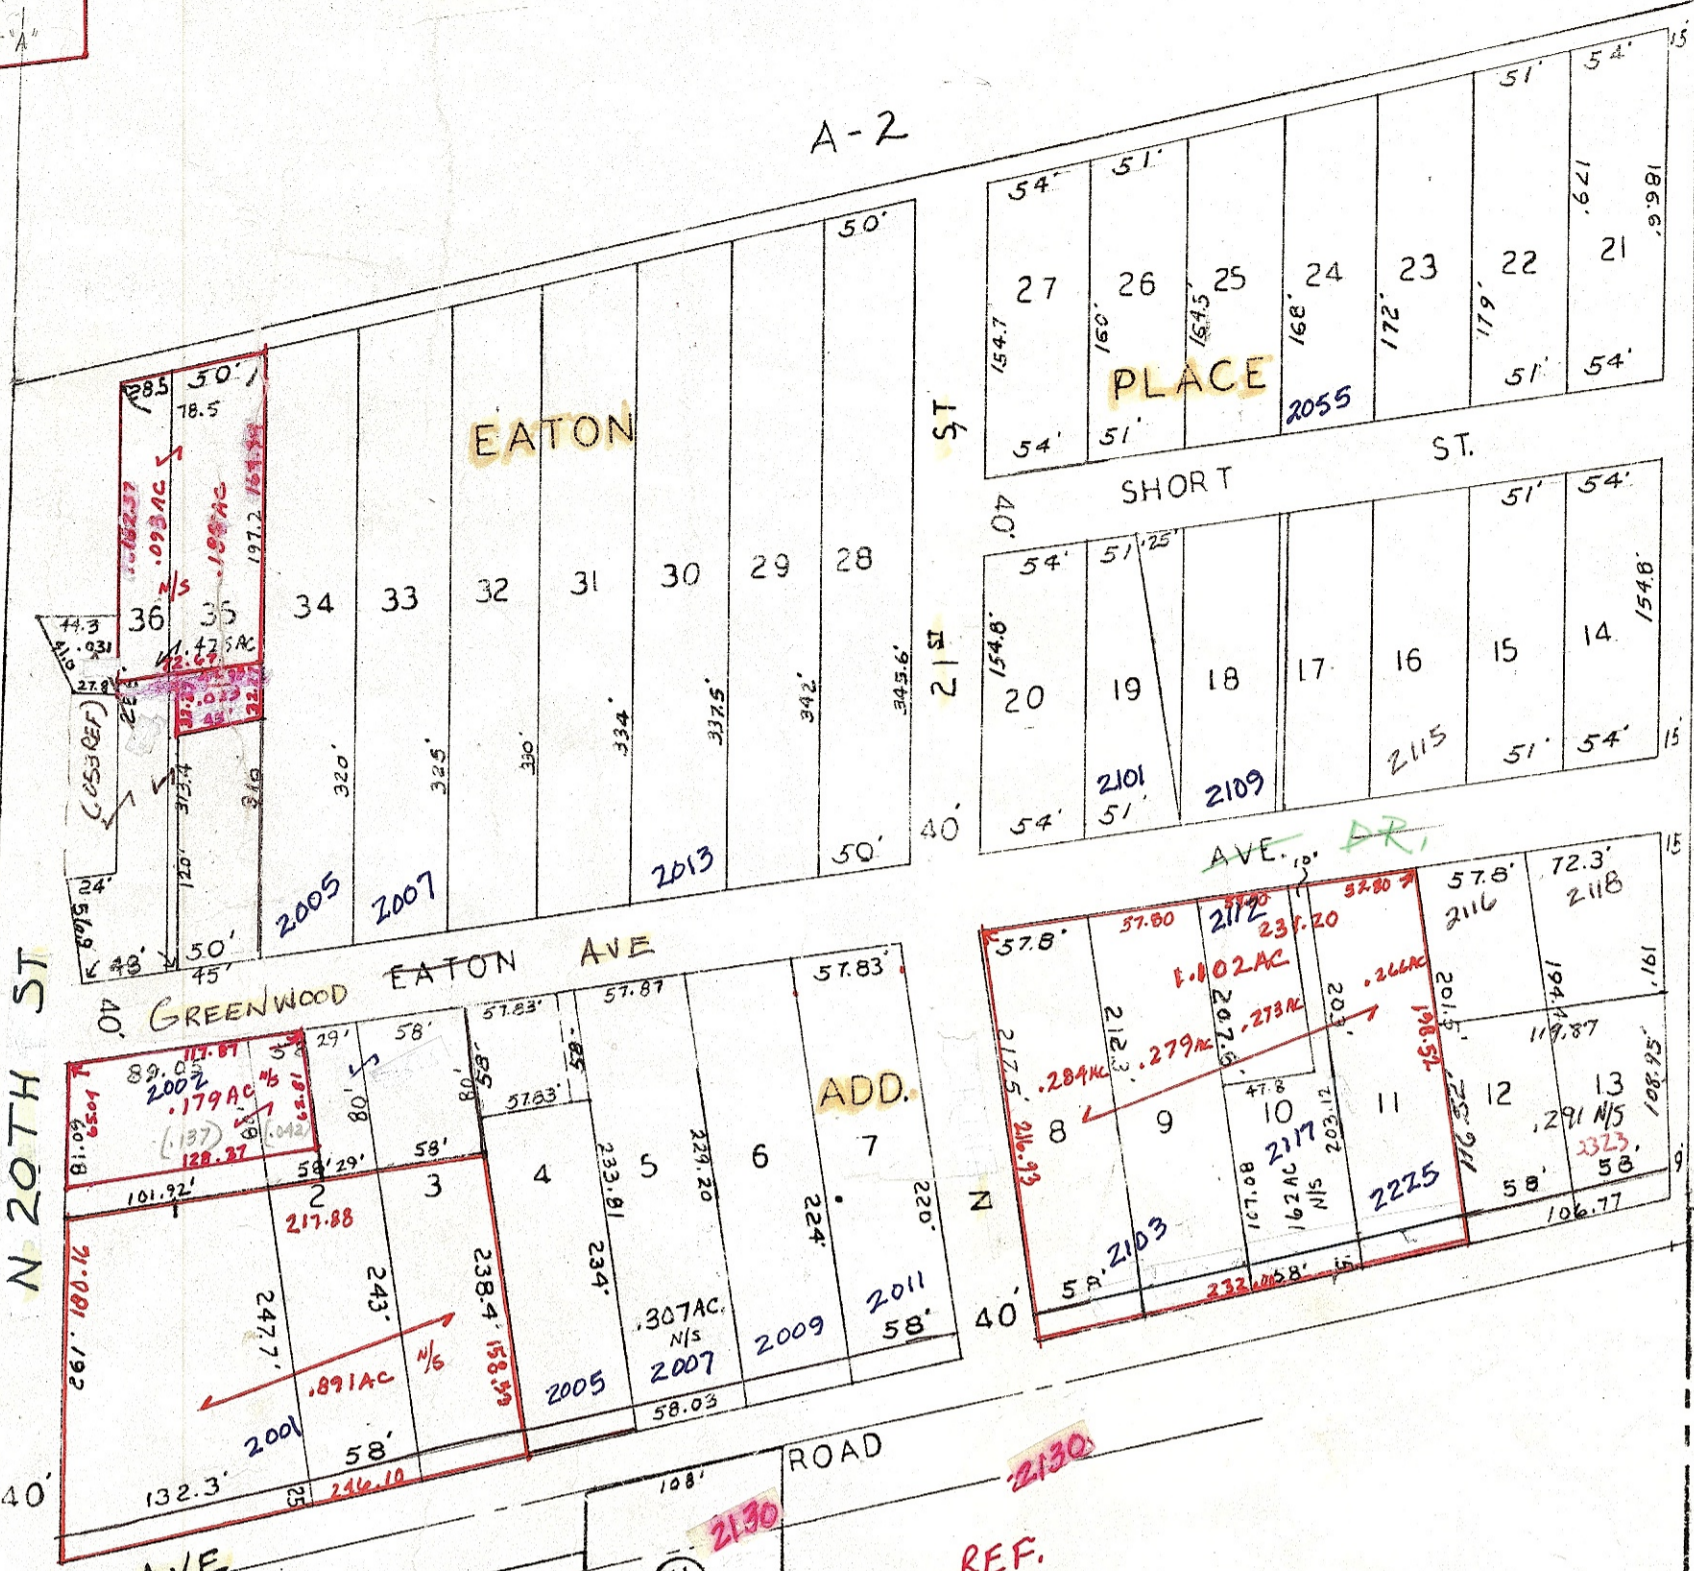


VACATED SEE
MISC. RECORD VOL. 5
PG. 550

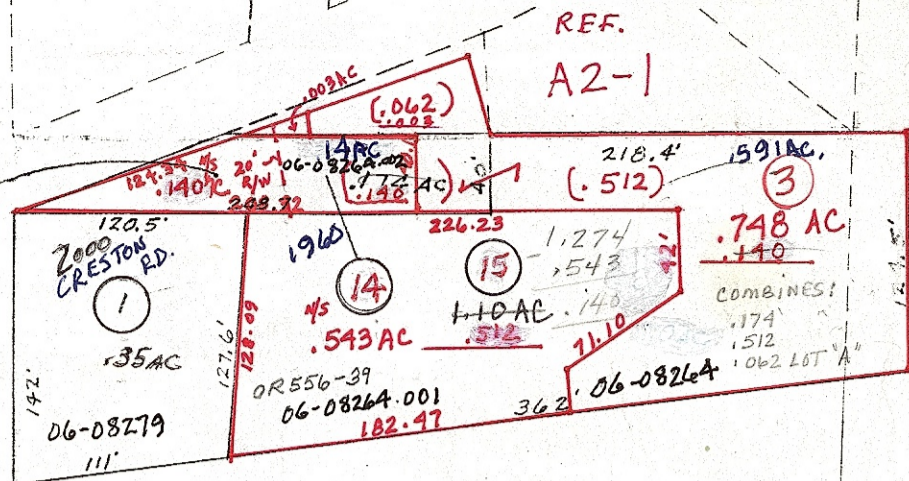

V333-772
GUERNSEY AERIE #386
EAGLE
G. 509 AC.
(G. 374 AC.)

MAPS IN THIS OFFICE ARE
FOR TAX PURPOSES
ONLY - VERIFY INFO. BY DEED RECORDS
T. BROWN - CO. AUDITOR
T. PARNELL - CO. ENGINEER

EATON PLACE ADD. REF: PB10 P2.

PRELIMINARY

LEWIS EDWARD TIRTON
GUERNSEY COUNTY AUDITOR

AERIAL PHOTO 3 GG-13

TAX MAP

CAMBRIDGE CORP.

RANGE Twp. SHEET NO.

DRAWN HOWARD R. KING

REVISED

SCALE 100' 0' 100'

GUERNSEY COUNTY OHIO

3 2 A2-3

Corp (16)