


REF. A4-2

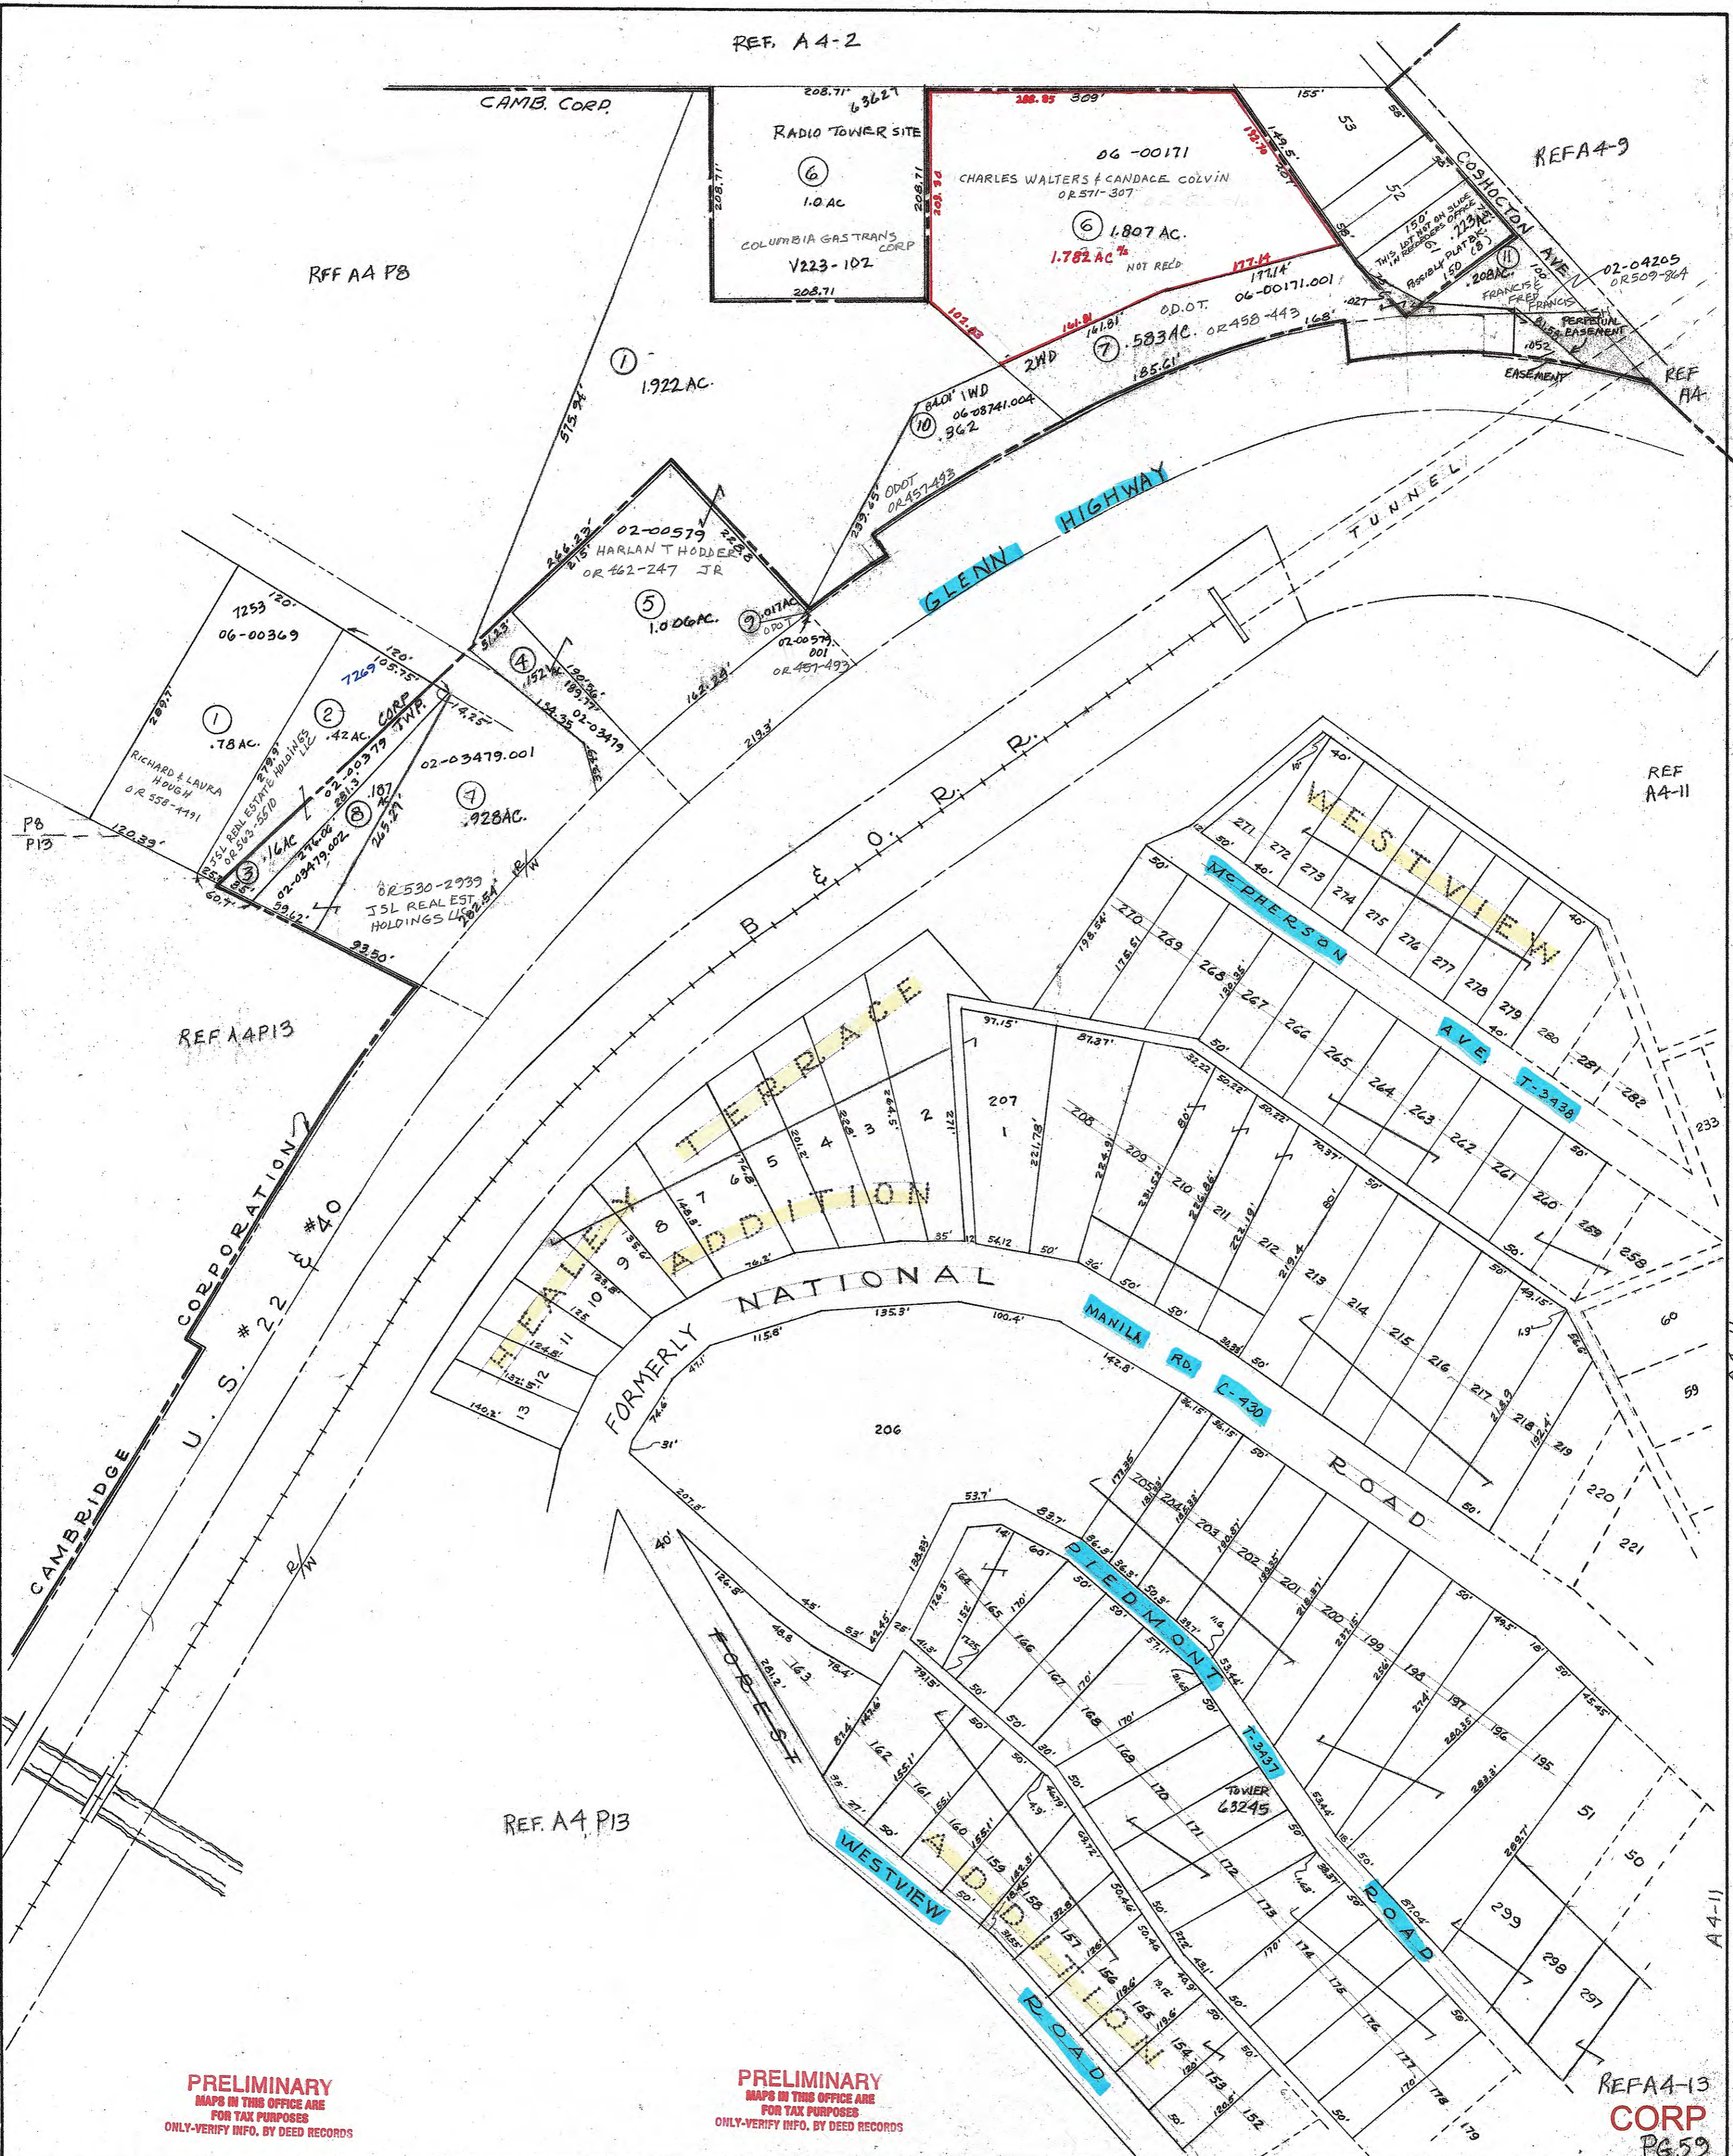

PRELIMINARY
 MAPS IN THIS OFFICE ARE
 FOR TAX PURPOSES
 ONLY-VERIFY INFO. BY DEED RECORDS

PRELIMINARY
 MAPS IN THIS OFFICE ARE
 FOR TAX PURPOSES
 ONLY-VERIFY INFO. BY DEED RECORDS

REF. A4-13
CORP
 PG 59

LLOYD A BROCKWELL co engineer	HOWARD R KING cartographer	Revised BMH 11-3-15	Aerial Photo	TAX MAP CAMBRIDGE CORP-CAMBRIDGE TWP	Range 3	TWP 2	A4-12
LEONARD PATTERSON co auditor	Drawn			scale 1"=100' GUERNSEY COUNTY OHIO			MAY 1975

POST 2365-1A