



C O R P O R A T I O N LINE

DWIGHT SHUGERT
OR 517-321
①
14.751 AC IN CORP
(OF 24.743 AC)

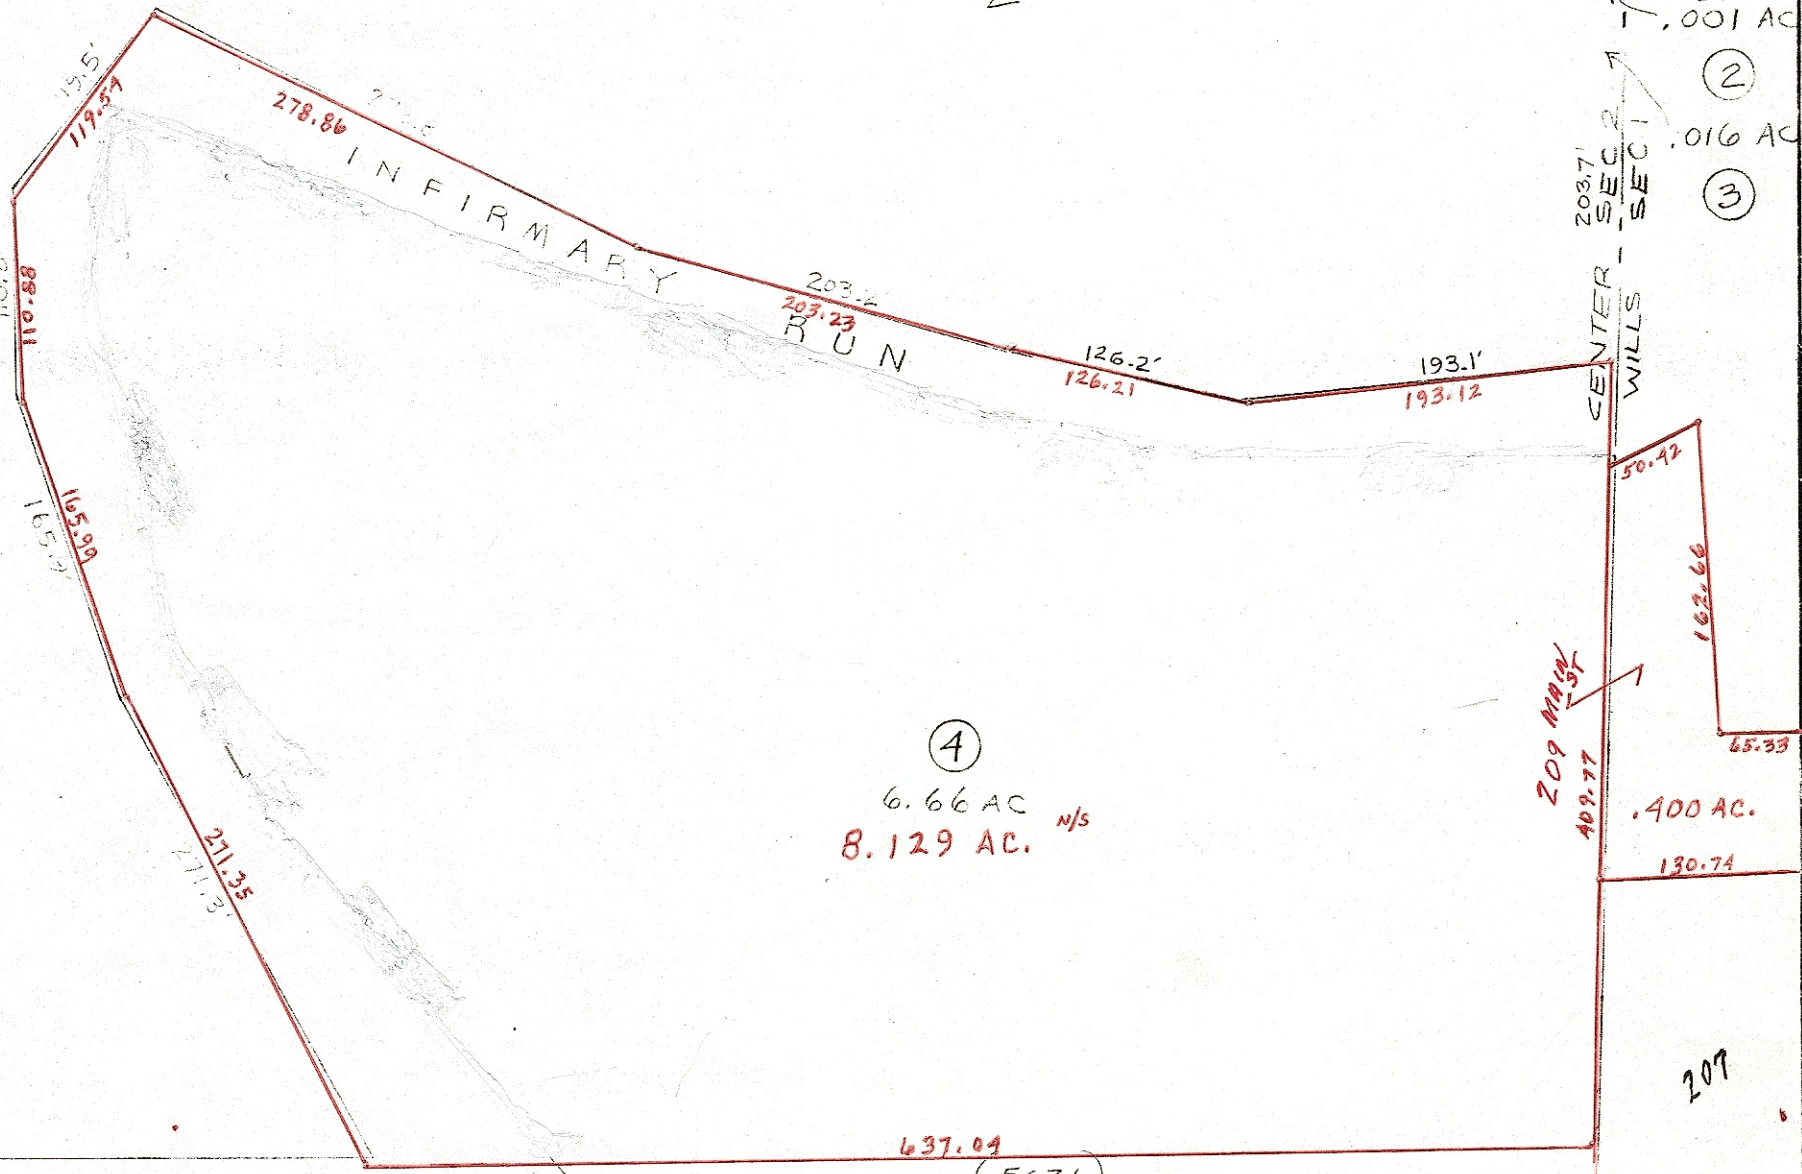

④
6.66 AC
8.129 AC

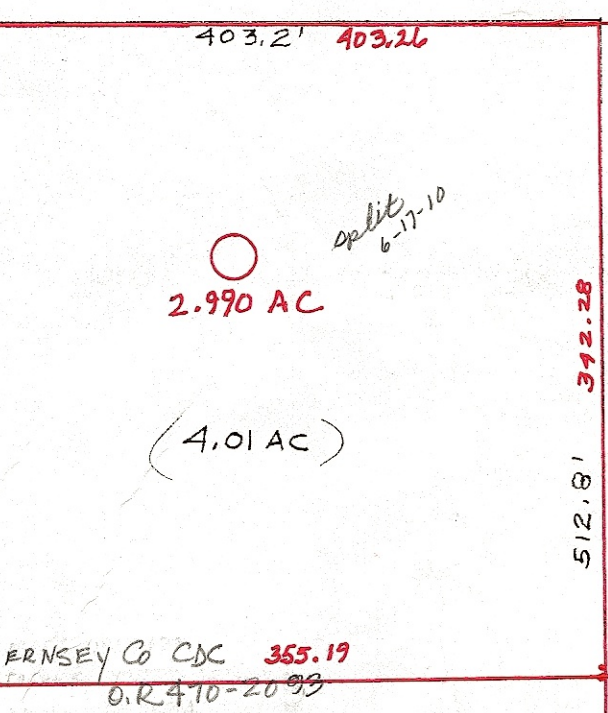


2.990 AC
(4.01 AC)

GUERNSEY CO CDC 365.19
D.R. 4-10-20-93

10-00107
⑬
12.44 AC
11.133 AC
2.990

(4.72 AC)

(3.62 AC)

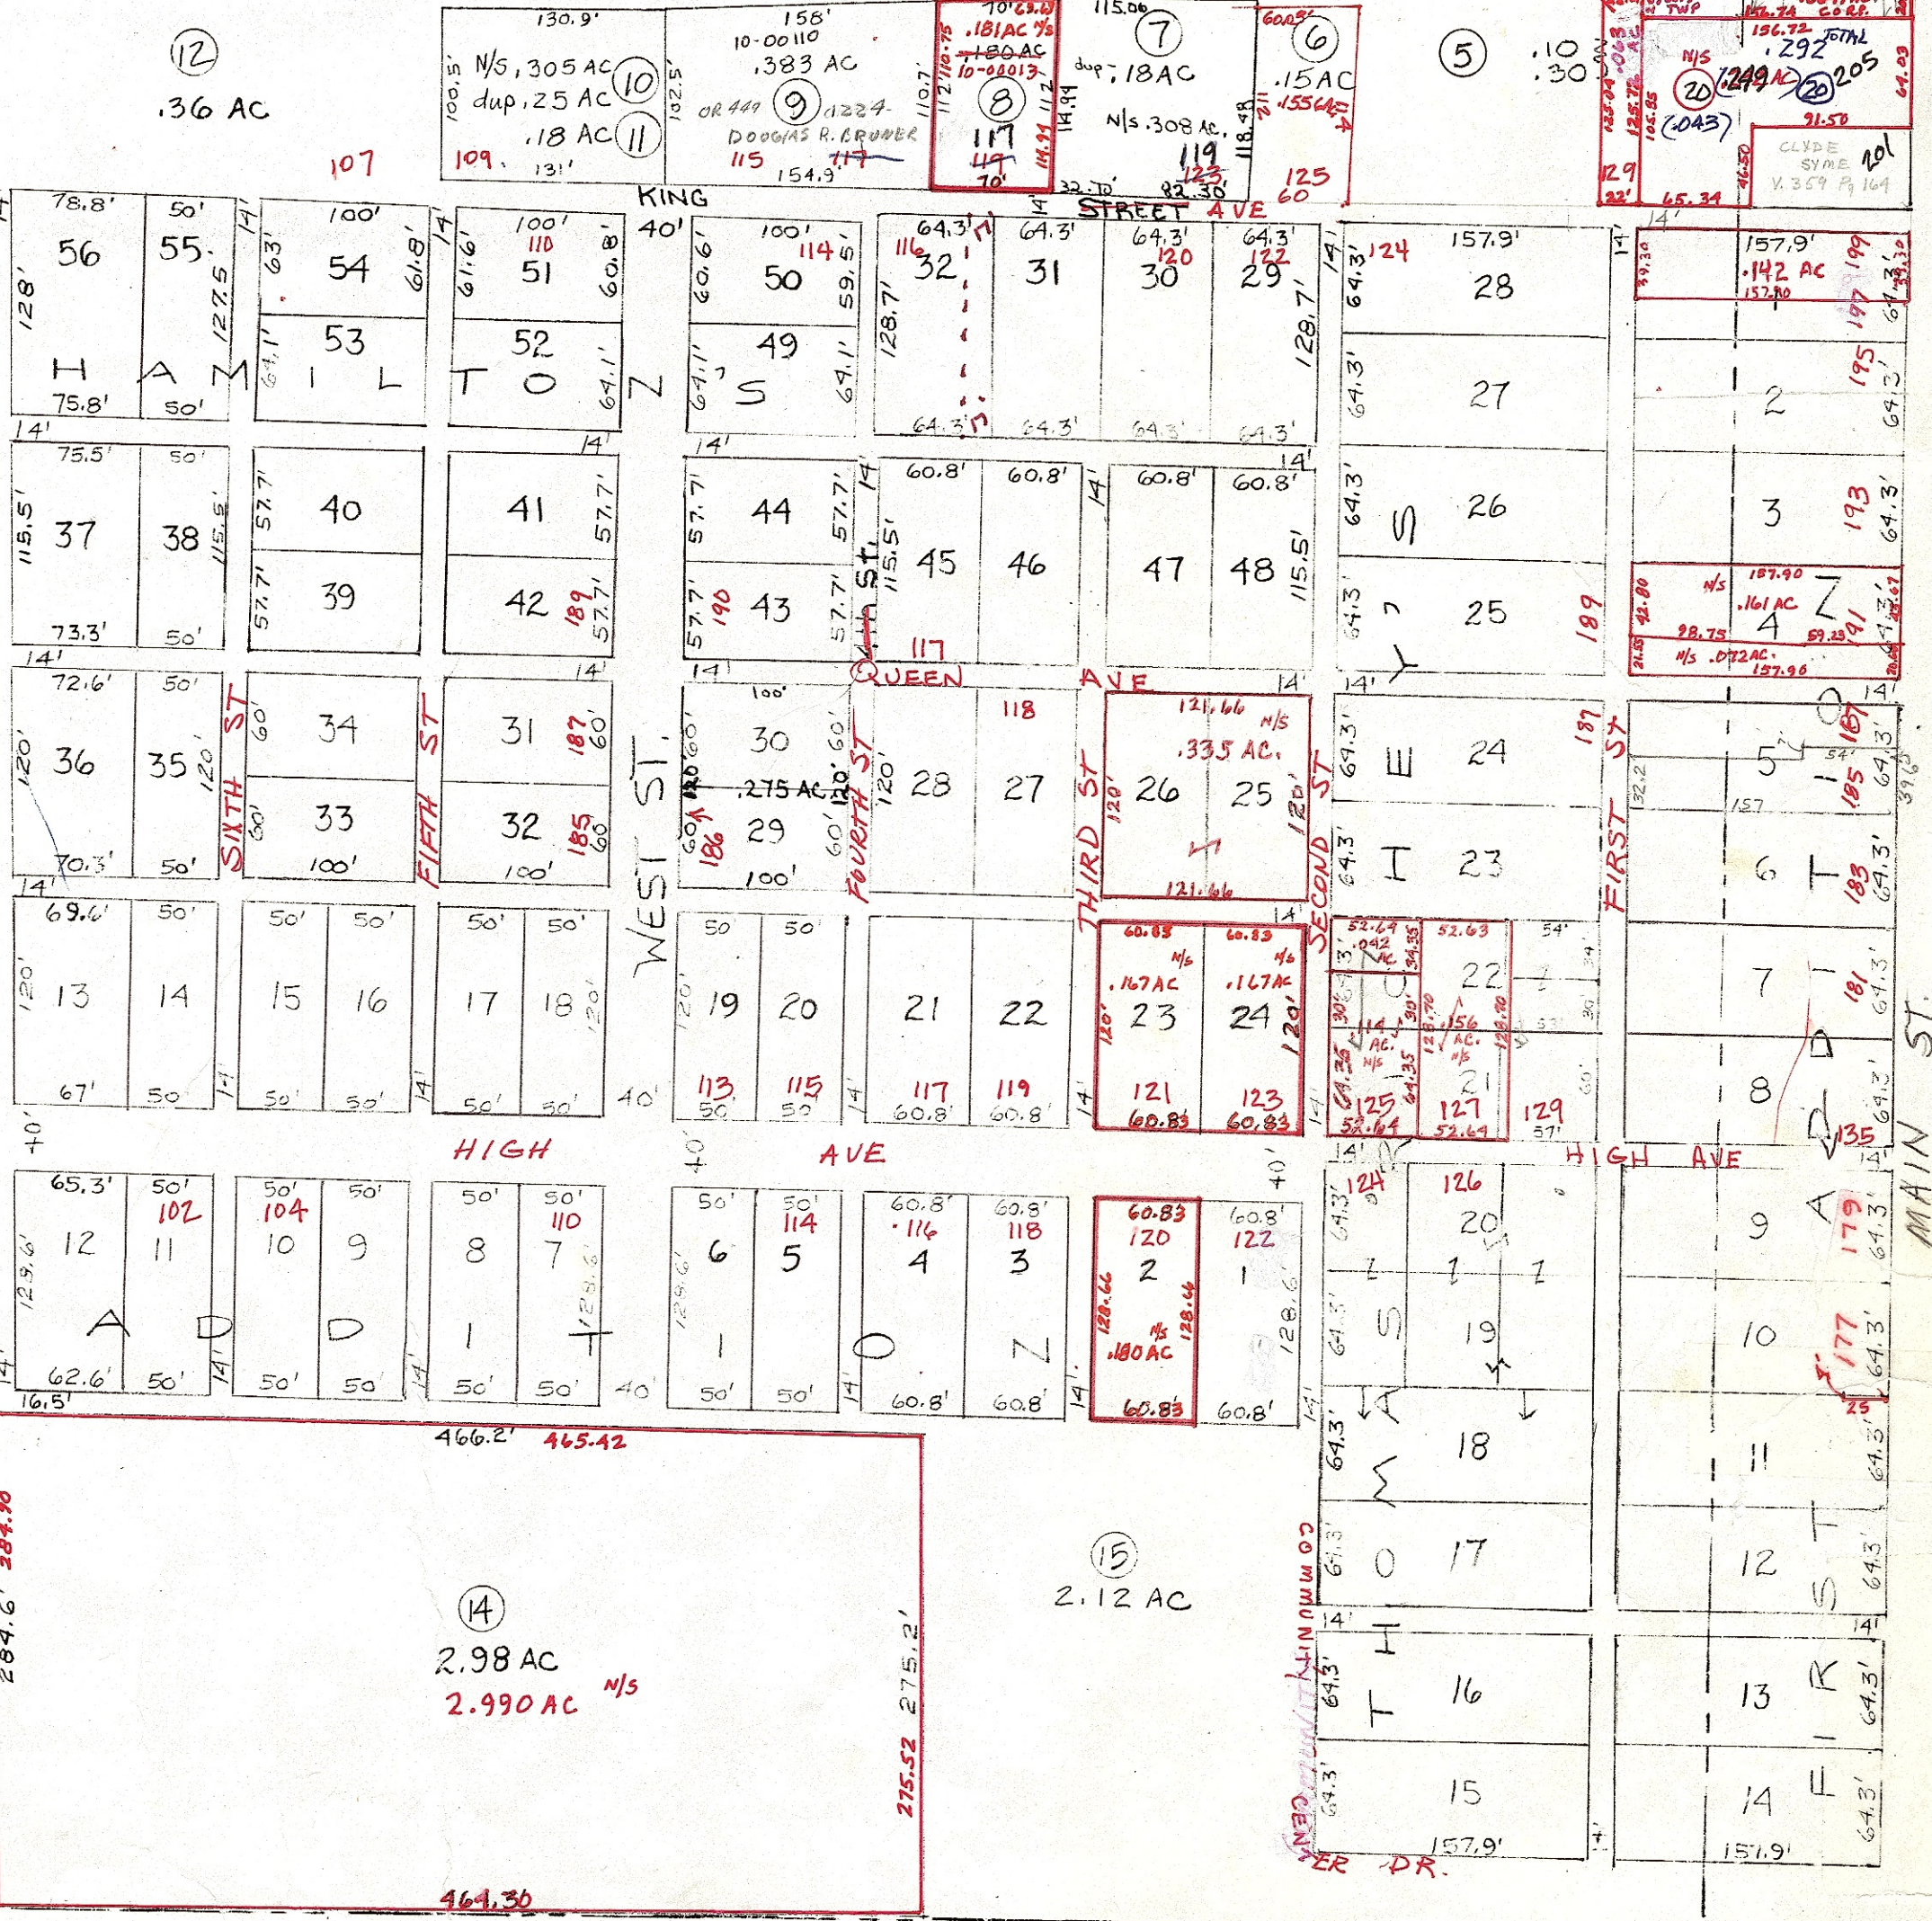

CENTER SEC 2
RICHLAND SEC 9

HAMILTONS
RICHEYS

PRELIMINARY

MAPS IN THIS OFFICE ARE
FOR TAX PURPOSES
ONLY - VERIFY INFO. BY DEED RECORDS
T. BROWN - CO AUDITOR
T. PARNELL - CO ENGINEER

LLOYD A BROCKWELL
co engineer
LEONARD PATTERSON
co auditor

HOWARD R KING
cartographer
JEB '77
Drawn

Revised

Aerial Photo

TAX MAP
CENTER TWP - LORE CITY
scale 1" = 100' GUERNSEY COUNTY OHIO

Range Twp
2 1 52-1

HAMILTON'S ADDITION & THOMAS RICHEY'S FIRST ADDITION