


15000

16000

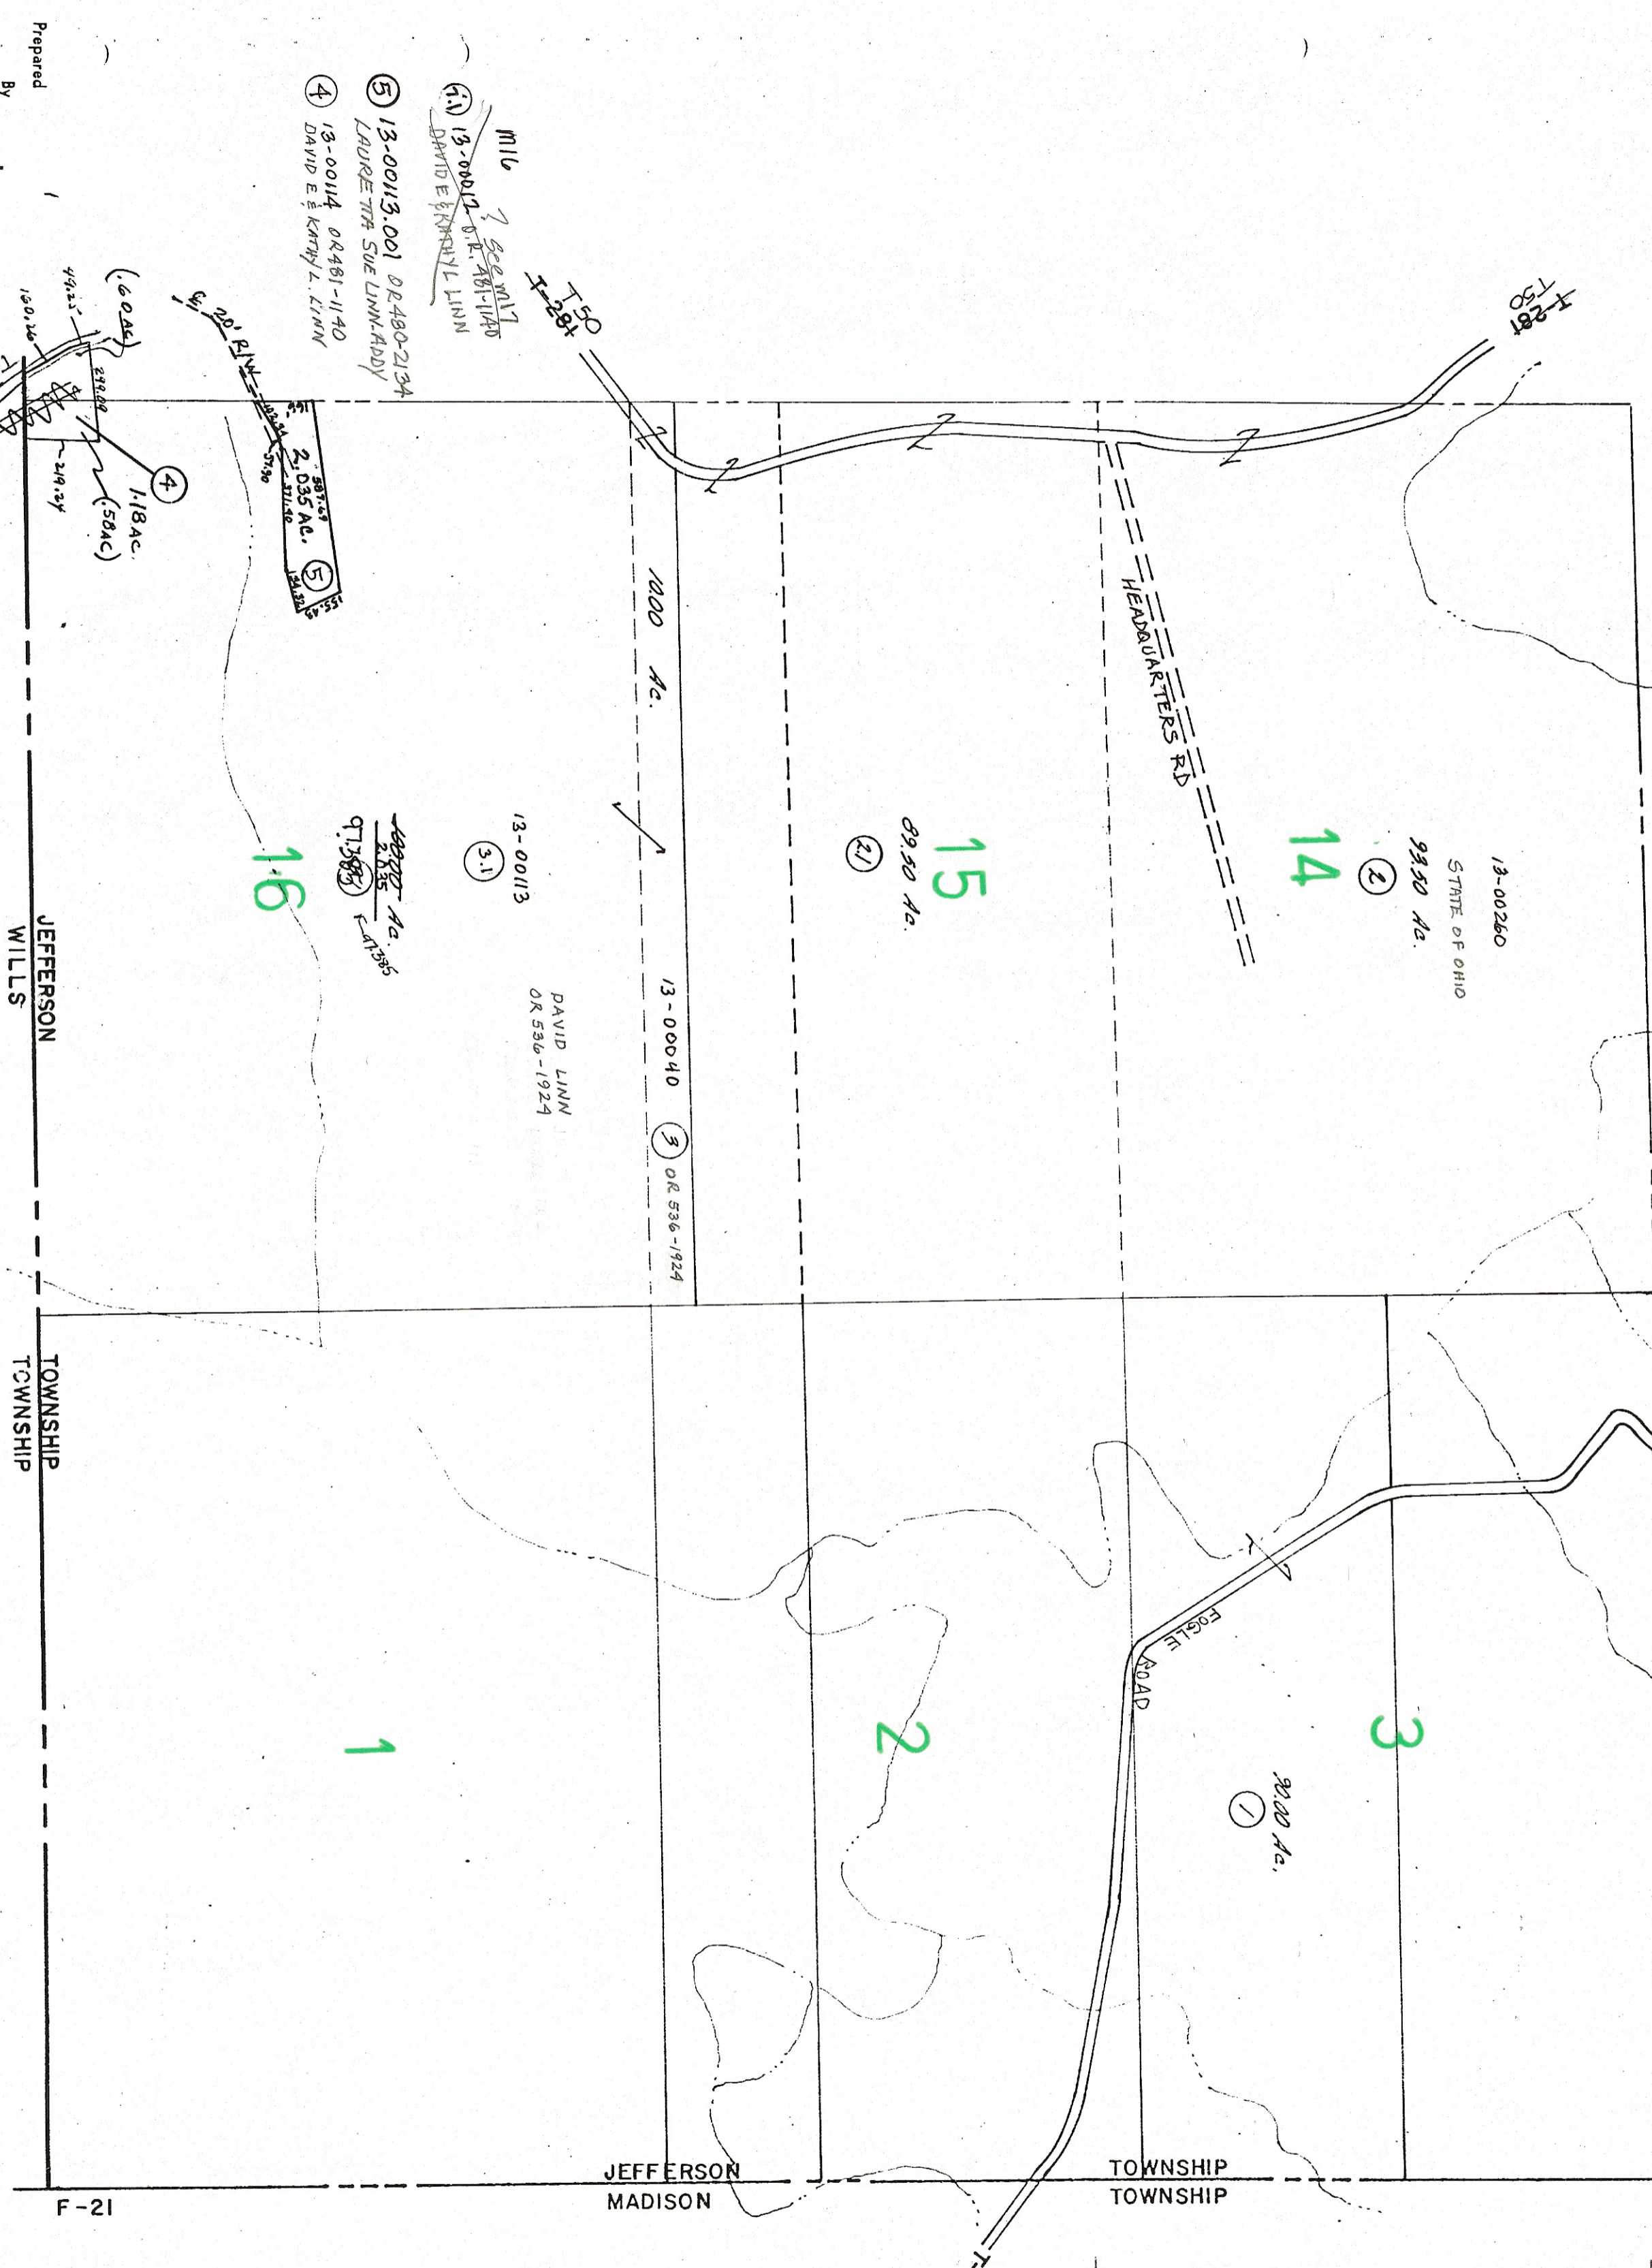

67750

67500

67000


F-21

MAPS IN THIS OFFICE ARE
 FOR TAX PURPOSES
 ONLY - VERIFY INFO. BY DEED RECORDS
 L. PATTERSON - CO. AUDITOR
 T. PARNELL - CO. ENGINEER

21

PRELIMINARY

Prepared By

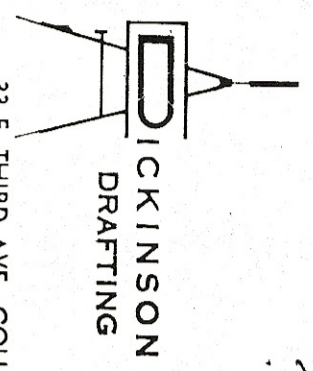

33 E. THIRD AVE. COLUMBUS 1, OHIO

- ① 13-00113, 001 DR 480-2134 LAURETTA SUE LINN ABBY
- ② 13-00114 02481-1140 DAVID E. KIMM L. LINN
- ③ 13-00040 02536-1924 DAVID LINN OR 536-1924
- ④ 13-00113 02536-1924 DAVID LINN OR 536-1924
- ⑤ 13-00113 02536-1924 DAVID LINN OR 536-1924

JEFFERSON

JEFFERSON TOWNSHIP

JEFFERSON MADISON

TOWNSHIP TOWNSHIP

MAPS IN THIS OFFICE ARE
 FOR TAX PURPOSES
 ONLY - VERIFY INFO. BY DEED RECORDS
 L. PATTERSON - CO. AUDITOR
 T. PARNELL - CO. ENGINEER

SEC. 21 LOTS

14	3
15	2
16	1

2-3527