

54000


55000

SECTION 10  
TWP. SPENCER

SECTION 2

SECTION 12

8000

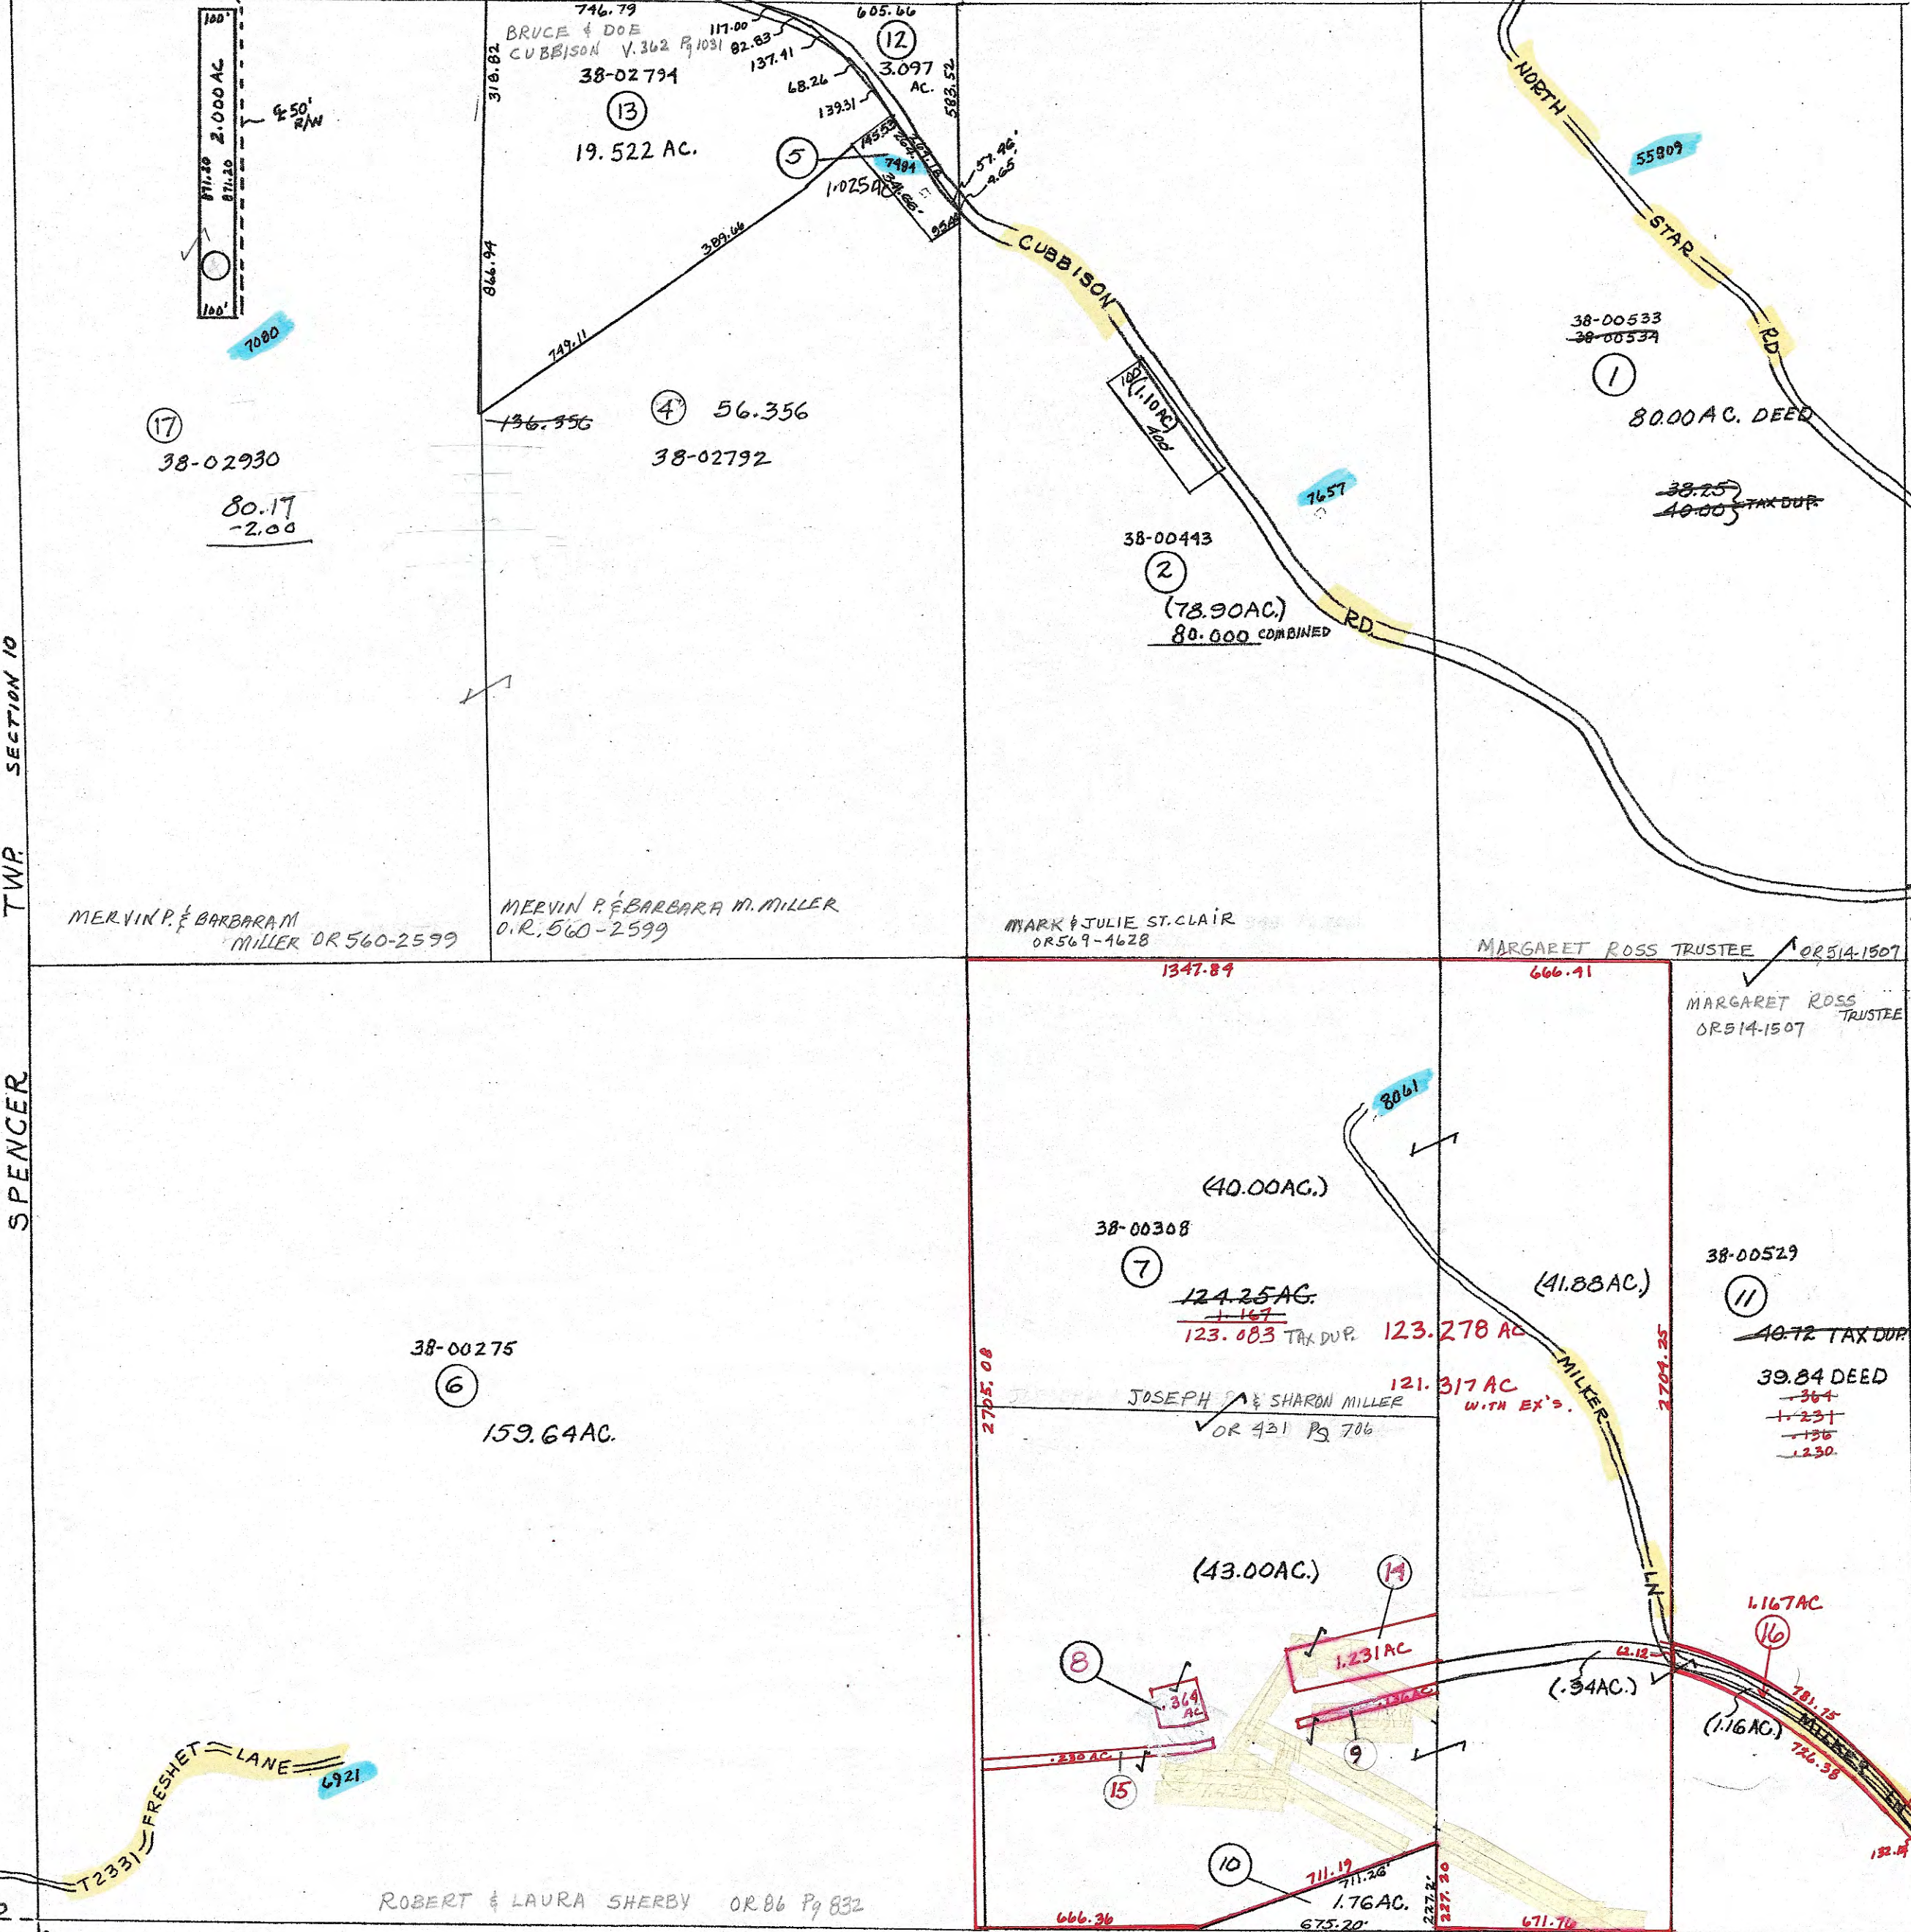

- ⑤ 38-02359 V. 353 Pg 112  
BRUCE & DOE CUBBISON
- ⑧ 38-00527 OR 431 Pg 706  
JOSEPH & SHARON MILLER
- ⑨ 38-00528 OR 431 Pg 706  
JOSEPH & SHARON MILLER
- ⑩ 38-00372 OR 81 Pg 816  
CHRISTINE GARAN & SUSAN DZUROVICK
- ⑫ 38-02793 V. 362 Pg 1031  
BRUCE & DOE CUBBISON

- ⑭ 38-00528.001 OR 431 Pg 706  
JOSEPH & SHARON MILLER
- ⑮ 38-00528.002 OR 431 Pg 706  
JOSEPH & SHARON MILLER
- ⑯ 38-00308.001 OR 514-1507  
MARGARET ROSS TRUSTEE

**PRELIMINARY**  
MAPS IN THIS OFFICE ARE  
FOR TAX PURPOSES  
ONLY-VERIFY INFO. BY DEED RECORDS

37

DELMAR E. GEORGE County Engineer TONY BROWN County Auditor	HOWARD R KING cartographer BMF Drawn 3-81	Revised MER 1/85 MER 2-83	Aerial Photo 2GG 216 # 132	VALLEY TWP. TAX MAP GUERNSEY COUNTY OHIO scale 1"=400'	Range 10	Twp 9	511
---	--	---------------------------------	----------------------------------	--	-------------	----------	-----