


SECTION 19
JACKSON TWP.
VALLEY TWP.

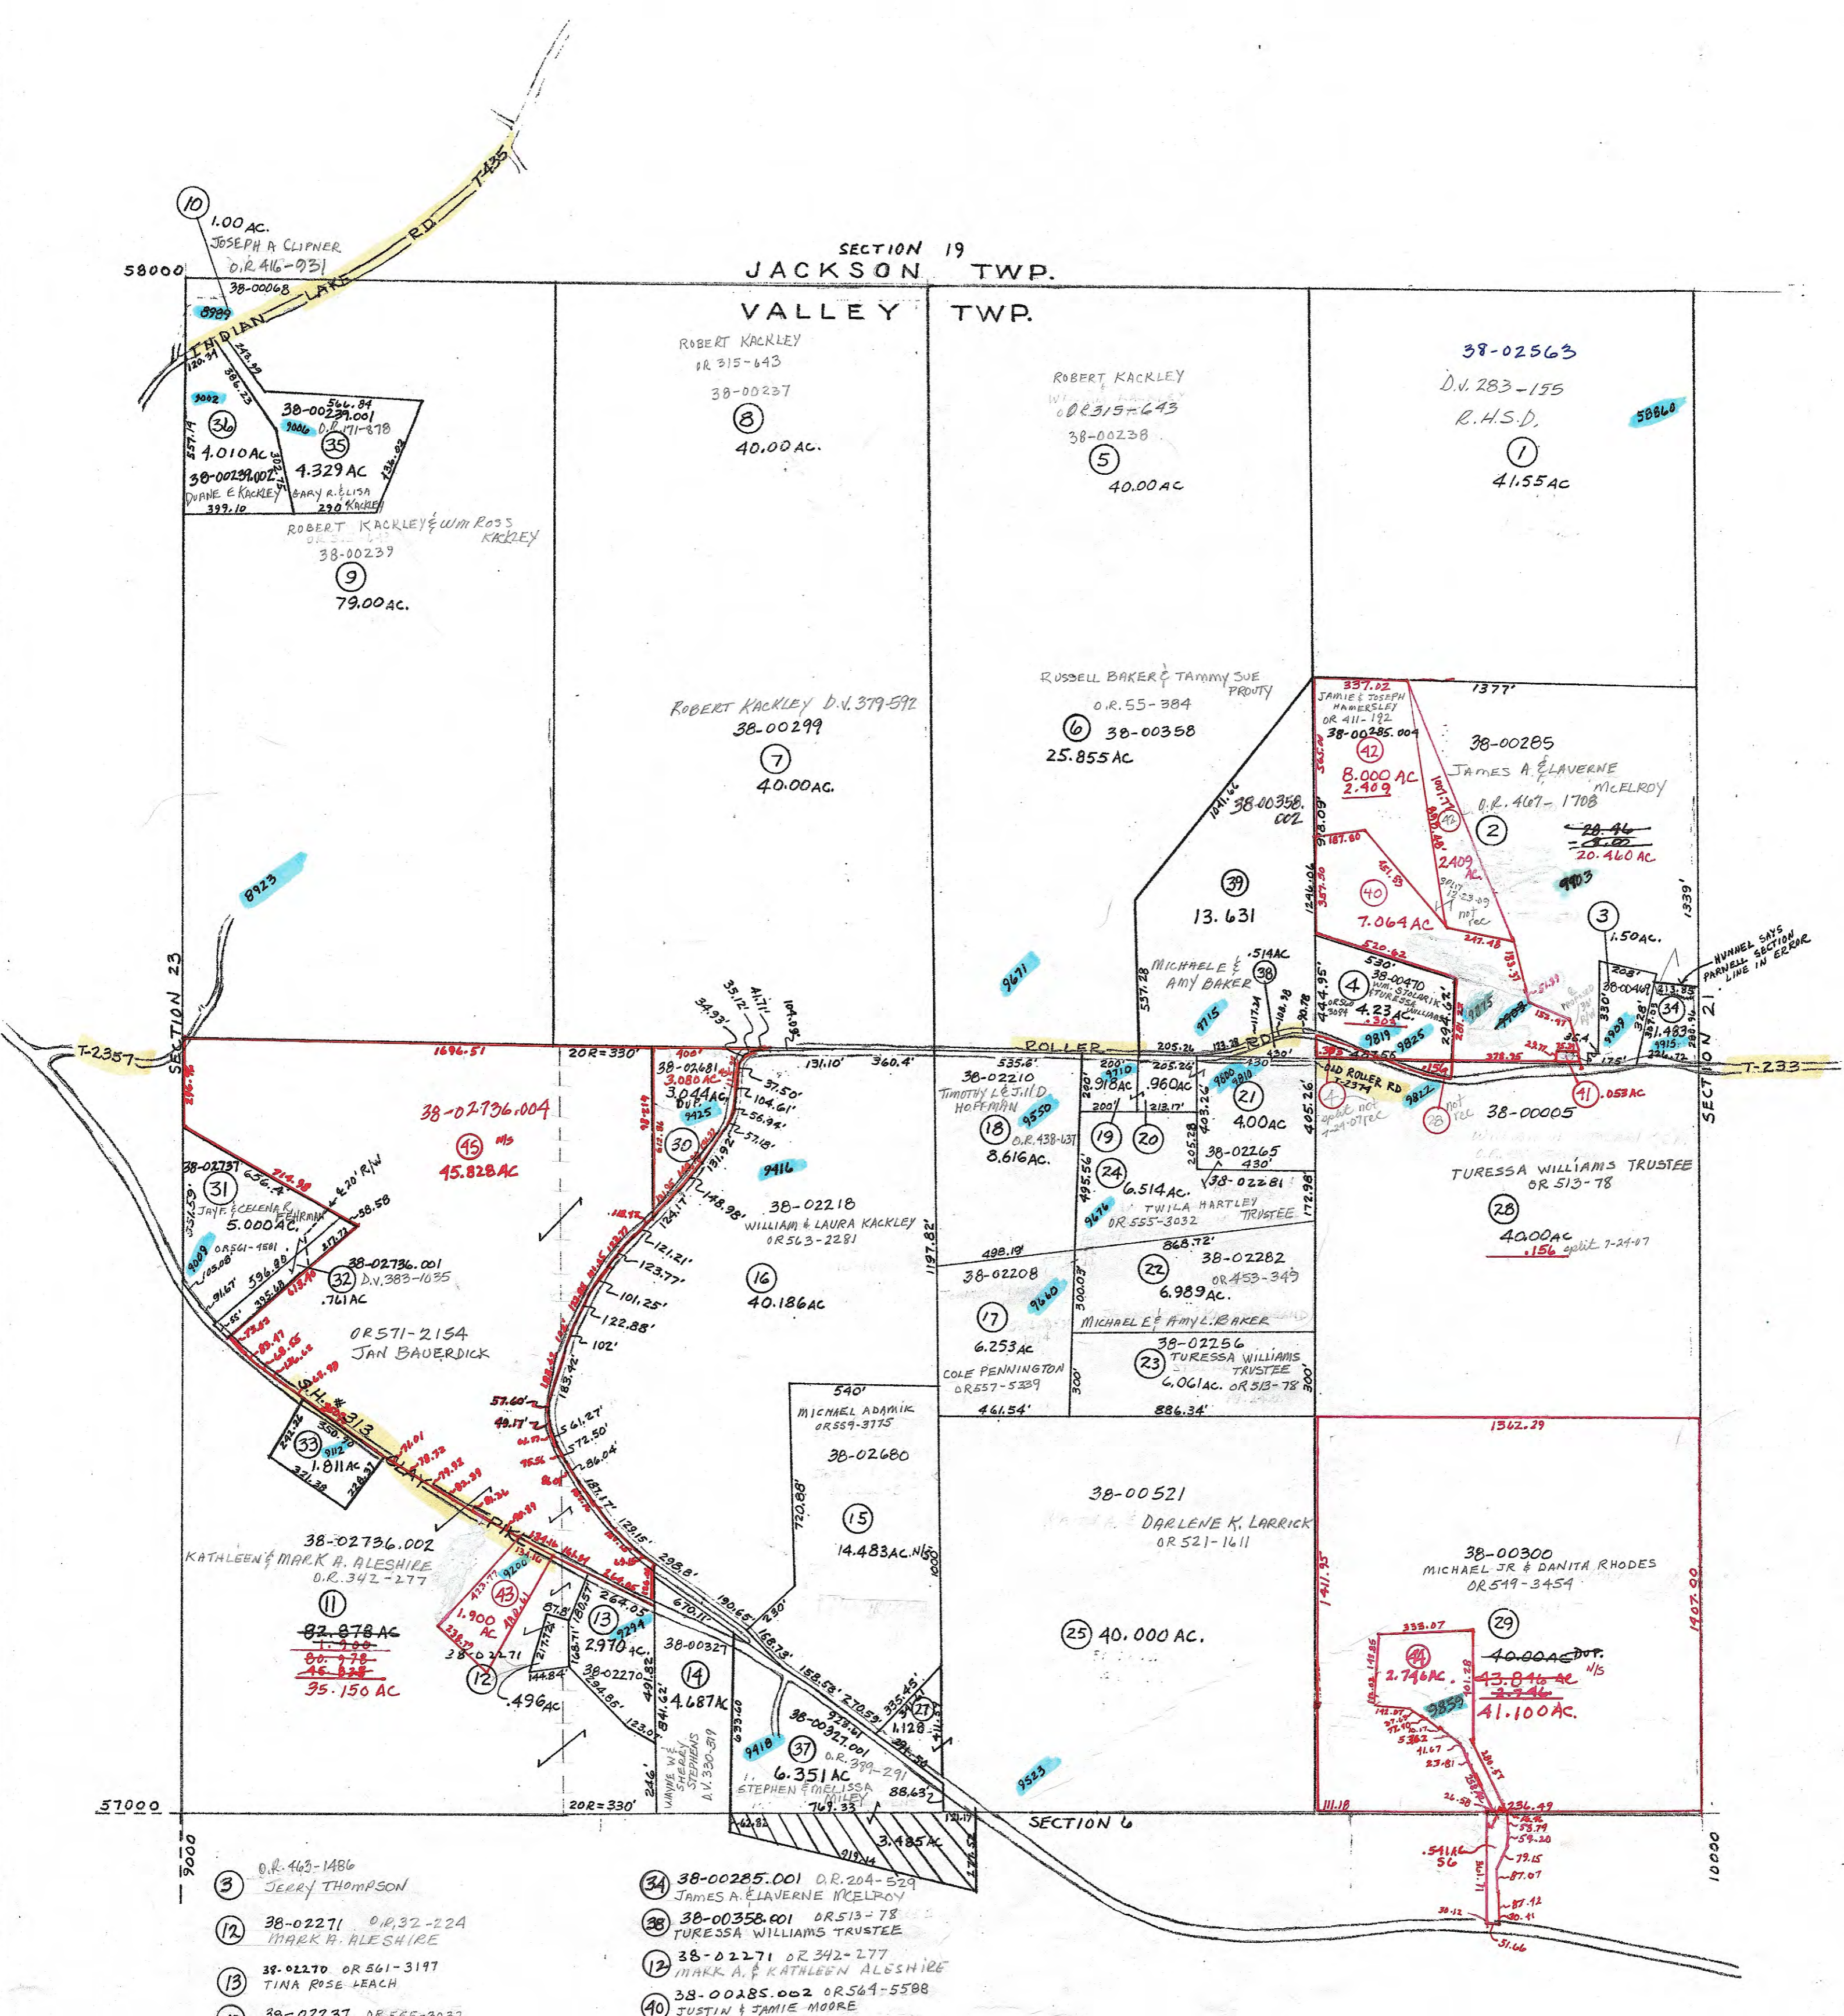

- ③ D.R. 463-1486
JERRY THOMPSON
- ⑫ 38-02271 O.R. 32-224
MARK H. ALESHIRE
- ⑬ 38-02270 OR 561-3197
TINA ROSE LEACH
- ⑰ 38-02237 OR 555-3032
TWILA HARTLEY TRUSTEE
- ⑳ 38-02264 OR 555-3032
TWILA HARTLEY TRUSTEE
- ㉑ 38-02265 OR 555-3032
TWILA HARTLEY TRUSTEE
- ㉒ 38-02681 OR 501-501
MICHAEL & AMY BAKER
- ㉓ 38-02736 O.R. 177-700
DONALD L. & DARLENE P. NICHOLSON JR.

- ㉔ 38-00285.001 O.R. 204-529
JAMES A. ELAVERNE MCELROY
- ㉕ 38-00358.001 OR 513-78
TURESSA WILLIAMS TRUSTEE
- ㉖ 38-02271 OR 342-277
MARK H. & KATHLEEN ALESHIRE
- ㉗ 38-00285.002 OR 564-5508
JUSTIN & JAMIE MOORE
- ㉘ 38-00285.003 OR 411-192
JAMIE & JOSEPH HANERSELEY
- ㉙ 38-02736.003 OR 438 P. 2661
MARK & KATHLEEN ALESHIRE
- ㉚ 38-00300 OR 570-1336
JEFFREY W. & MICKEY D. DAVIS

PRELIMINARY
MAPS IN THIS OFFICE ARE
FOR TAX PURPOSES
ONLY-VERIFY INFO. BY DEED RECORDS

DELMAR E. GEORGE County Engineer	HOWARD R KING cartographer	Revised	Aerial Photo 3 GG 7	TAX MAP VALLEY TWP GUERNSEY COUNTY OHIO JUNE 1978	Range 3 1	TWP S22
TONY BROWN County Auditor	Drawn B.M.F.	3-83 MER 1/85 MER 5-02		scale 1"=400'		