


RICHLAND TWP. ML 21

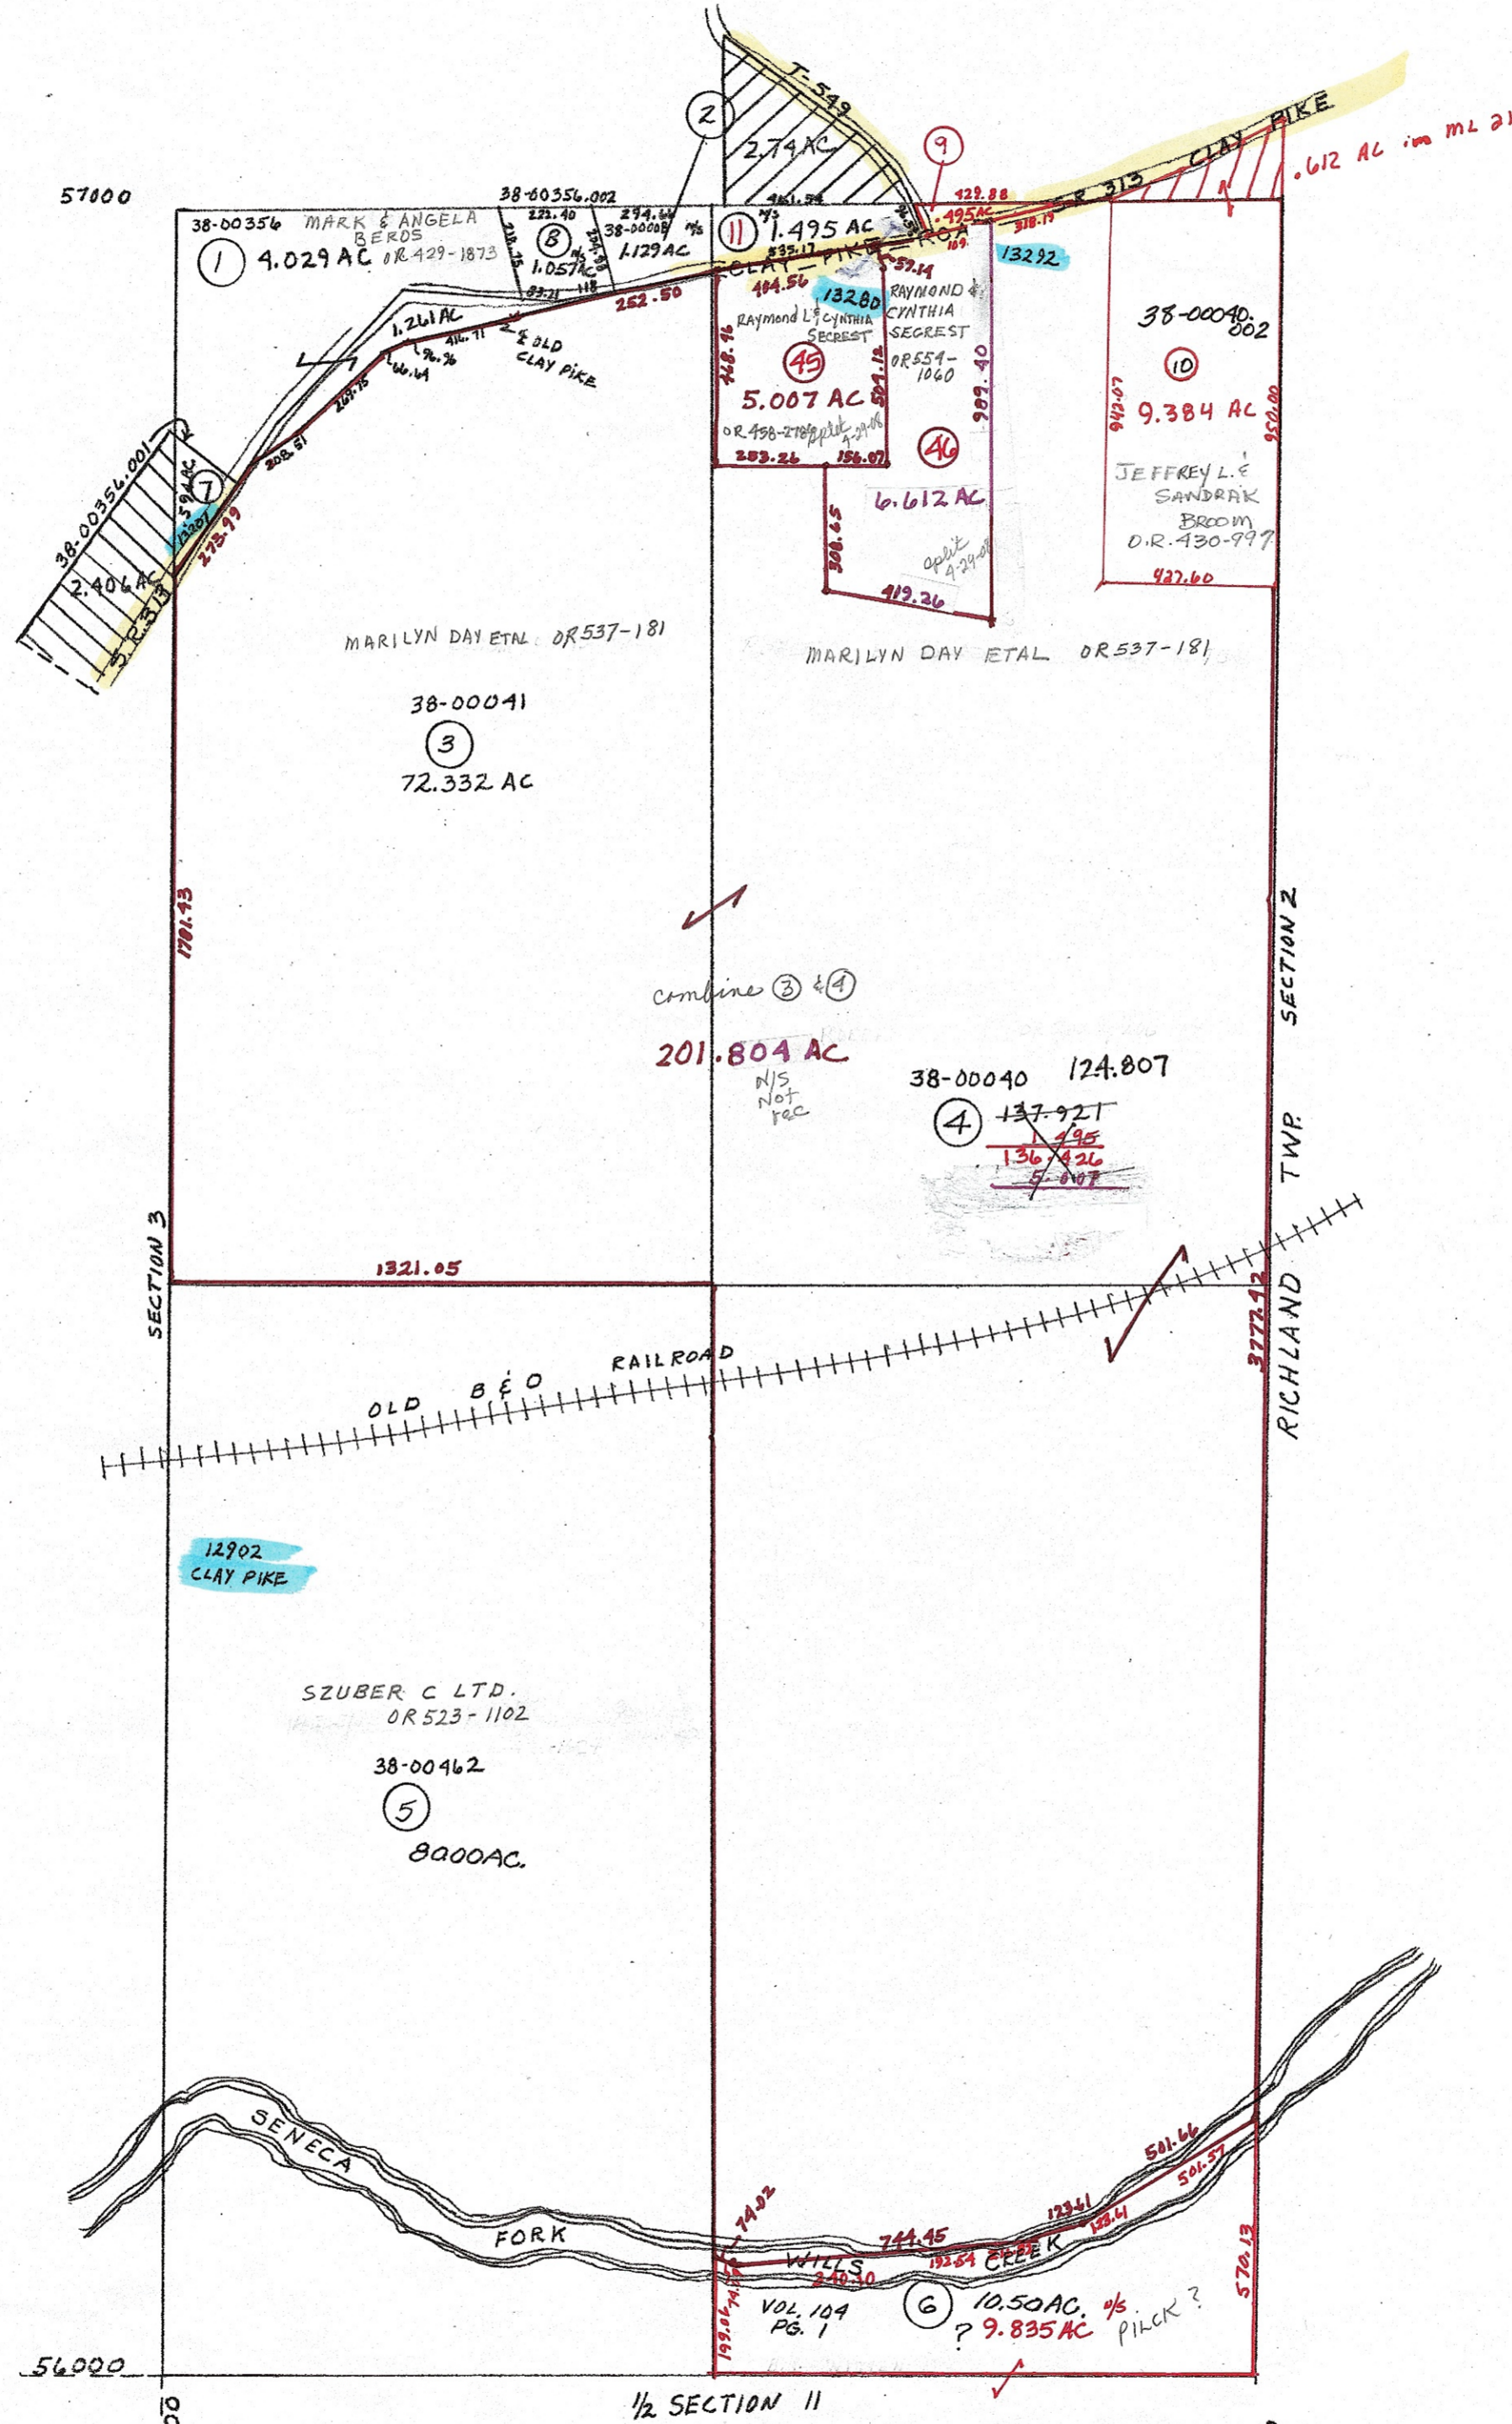

- ② 38-00008 OR 484 Pg 1014 DONALD R. CUNNINGHAM
- ⑦ 38-00356.001 OR 434 Pg 2118 MARK & ANGELA BEROS
- ⑧ 38-00356.002 OR 472-308 JACOB J. KEIM
- ⑨ 38-00040.001 OR 415 Pg. 184 STEVEN J. SEARS
- ⑪ 38-00040.003 OR 516-3091 CYNTHIA & RAYMOND SECREST

PRELIMINARY
 MAPS IN THIS OFFICE ARE
 FOR TAX PURPOSES
 ONLY-VERIFY INFO. BY DEED RECORDS

23

| | | | | | | | |
|---|--|----------------------------------|-----------------------|--------------------|--|--------------|---------------|
| DELMAR E. GEORGE County Engineer TONY BROWN County Auditor | HOWARD R KING cartographer <i>BMF</i> Drawn 6-81 | Revised MER 11/95 MER 7-02 | Aerial Photo # 137 | 1" = 400' scale | TAX MAP VALLEY TWP. GUERNSEY COUNTY OHIO | Range 9 8 | Twp 1/2 52 |
| | | | | | | | |