


- ⑤ 42-00172 OR 567-5367
DANIEL DEAN BARKER JR.
- ⑪ 42-00999 OR 363 P 796
GARY SR & JODY SCHULER
- ⑫ 42-00996.001 V. 384 P 151
RUSSELL & BEVERLY SINGLETON
- ⑬ 42-01568.002 OR 570-4721
LINDA S. BOOTH TRUSTEE
- ⑰ 42-00172.007 OR 553-1742
KIMBERLY MURRAY

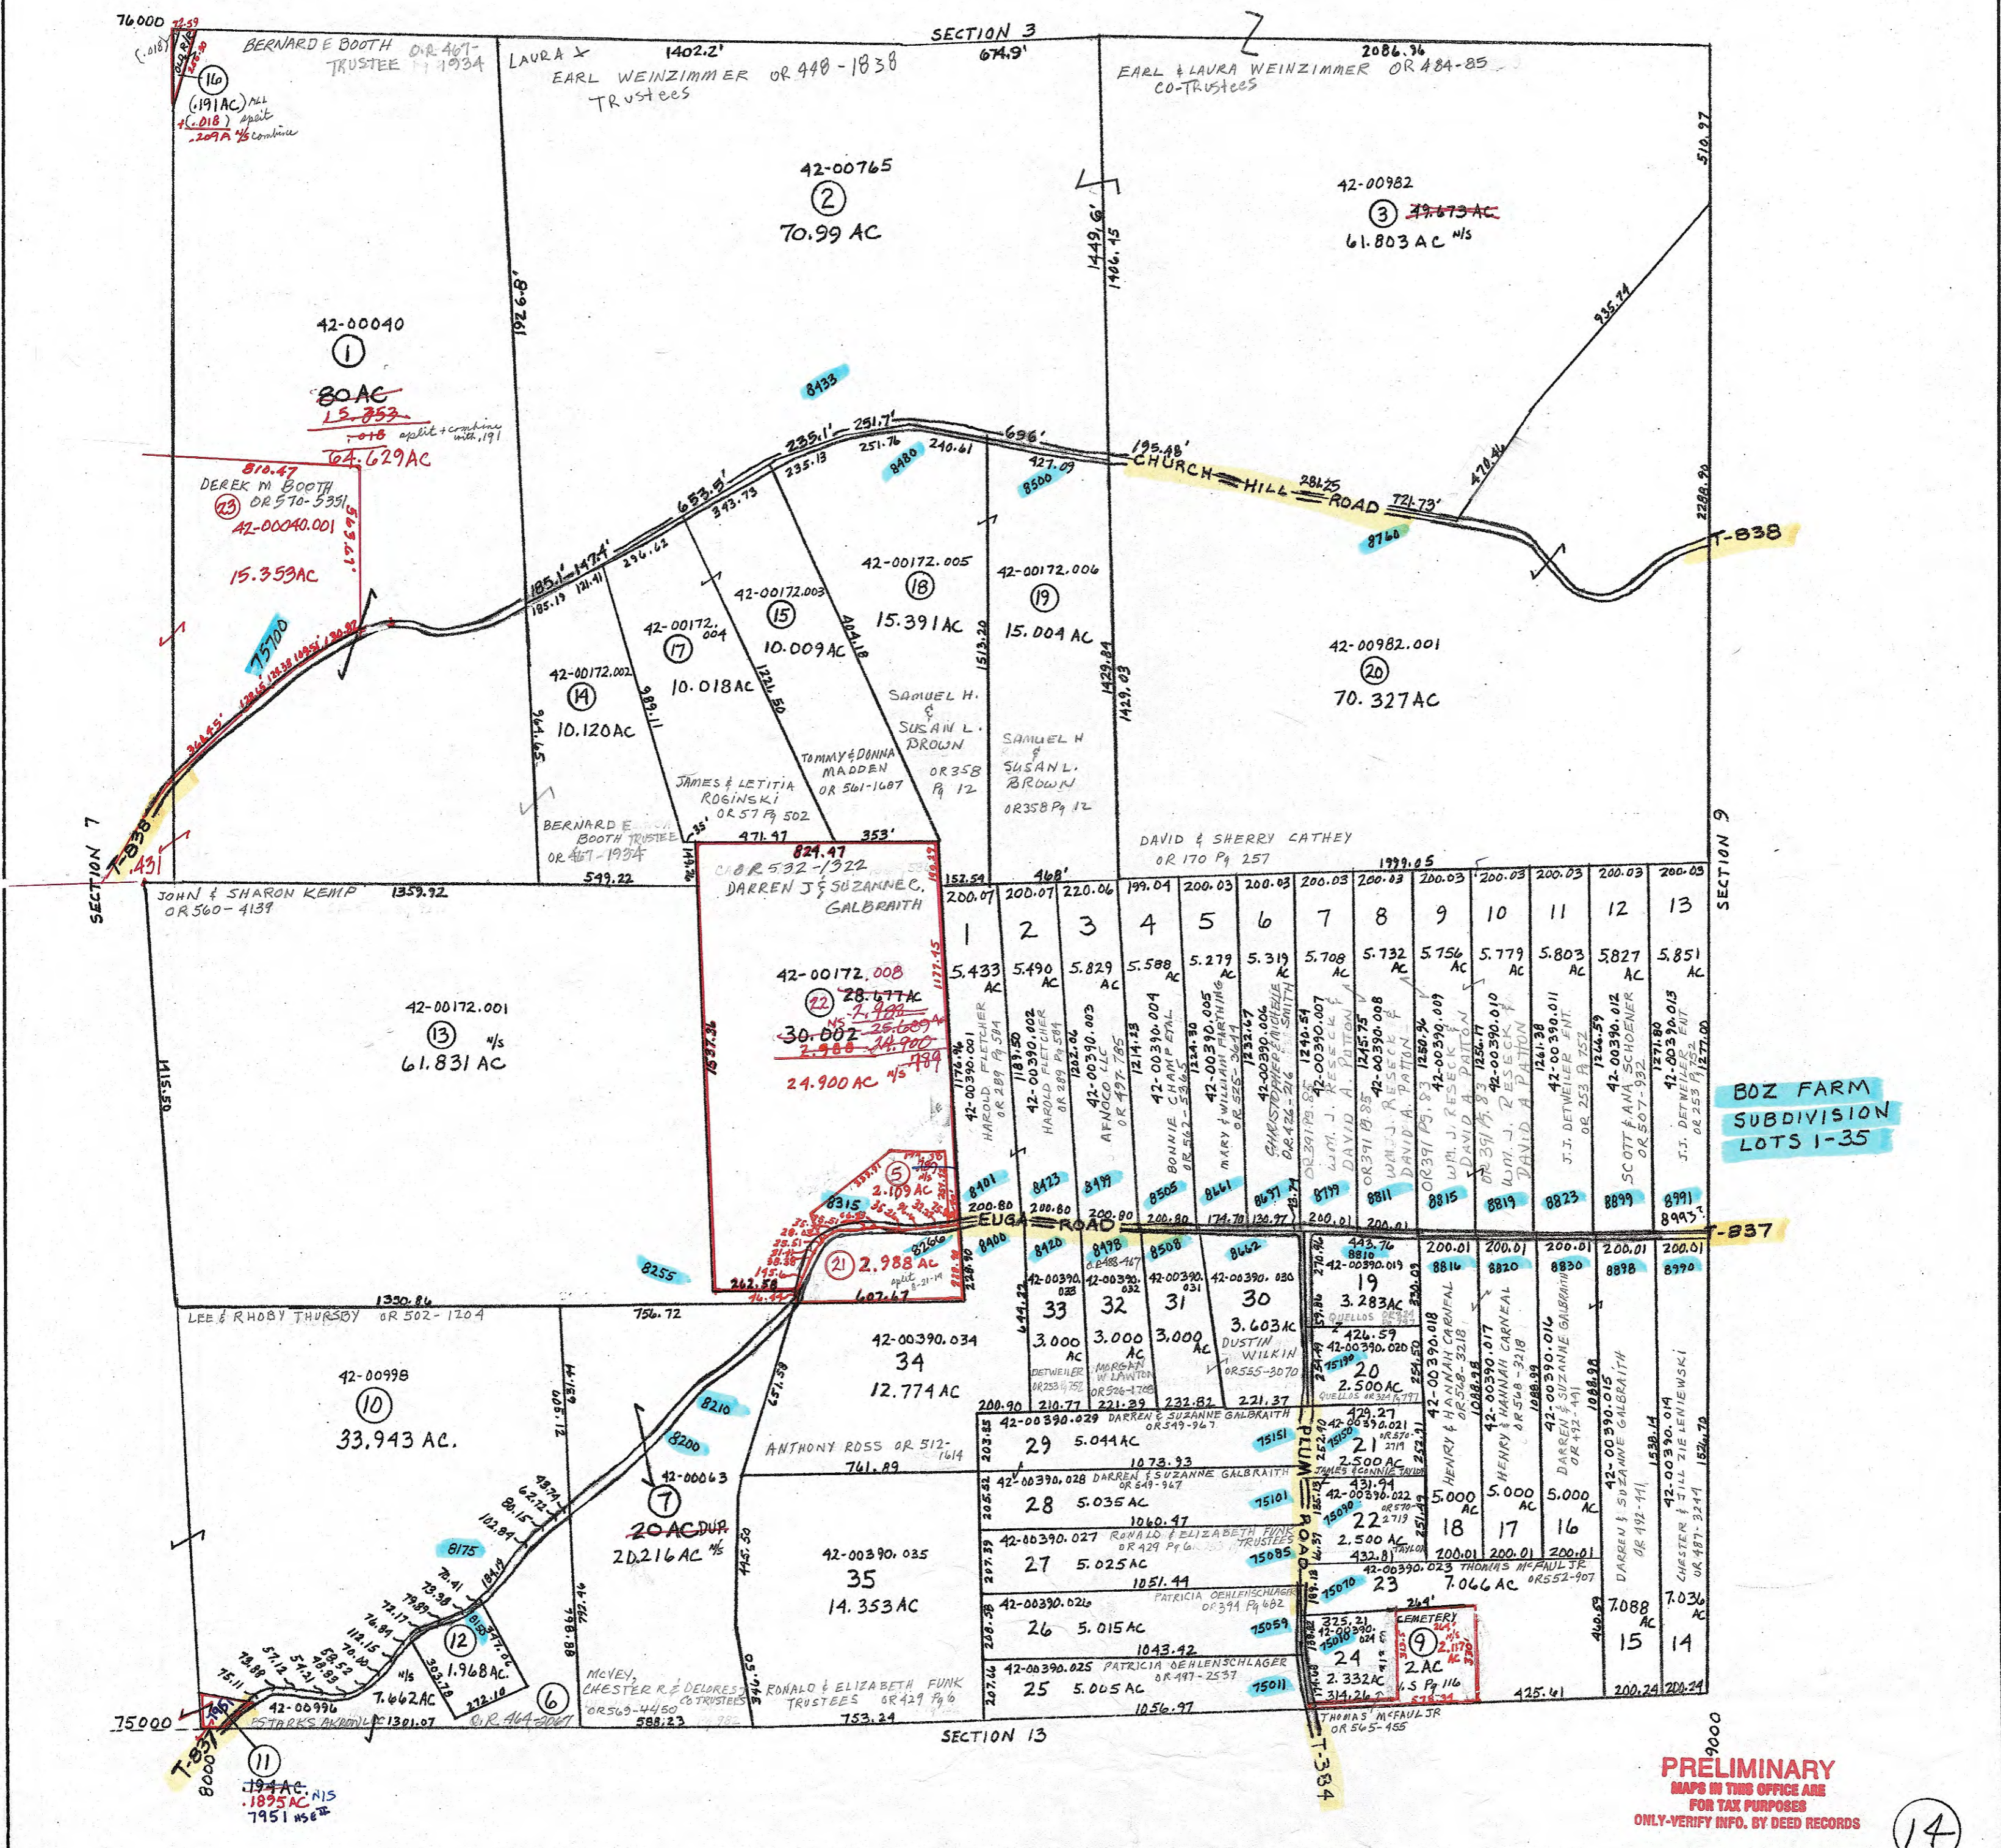

BOZ FARM
SUBDIVISION
LOTS 1-35

PRELIMINARY
MAPS IN THIS OFFICE ARE
FOR TAX PURPOSES
ONLY-VERIFY INFO. BY DEED RECORDS

14

DELMAR E. GEORGE County Engineer TONY BROWN County Auditor	HOWARD R KING cartographer JBS '02 Drawn	Revised MAY '02 MER MER 5-'03	Aerial Photo 2-G-230	TAX MAP WHEELING TOWNSHIP GUERNSEY COUNTY OHIO scale 1" = 400'	Range 3	TWP 4	S8 58
---	--	-------------------------------------	-------------------------	--	------------	----------	----------