


- 8 42-00311 OR 511-787
FLOYD BECKETT
- 9 42-00591 OR 516-184
TRISA & LUCAS SHAW
- 13 42-00662 OR 206 Pg 43
AUPREY FIELDSON
- 17 42-00247 O.R. 464-813
ELEANOR & DAVID J MALEY TRUST
- 24 42-00691.001 OR 65 Pg 455
PHYLLIS KORAN
- 32 42-00159.002 OR 142 Pg 3
SOUTHEAST OHIO PIONEER DEV. L.L.C.
- 33 42-00159.003 OR 142 Pg 3
SOUTHEAST OHIO PIONEER DEV. L.L.C.
- 41 42-00159.002 OR 540-1133
DARREN & SUZANNE GALBRAITH
- 42 42-00159.003 OR 540-1133
DARREN & SUZANNE GALBRAITH

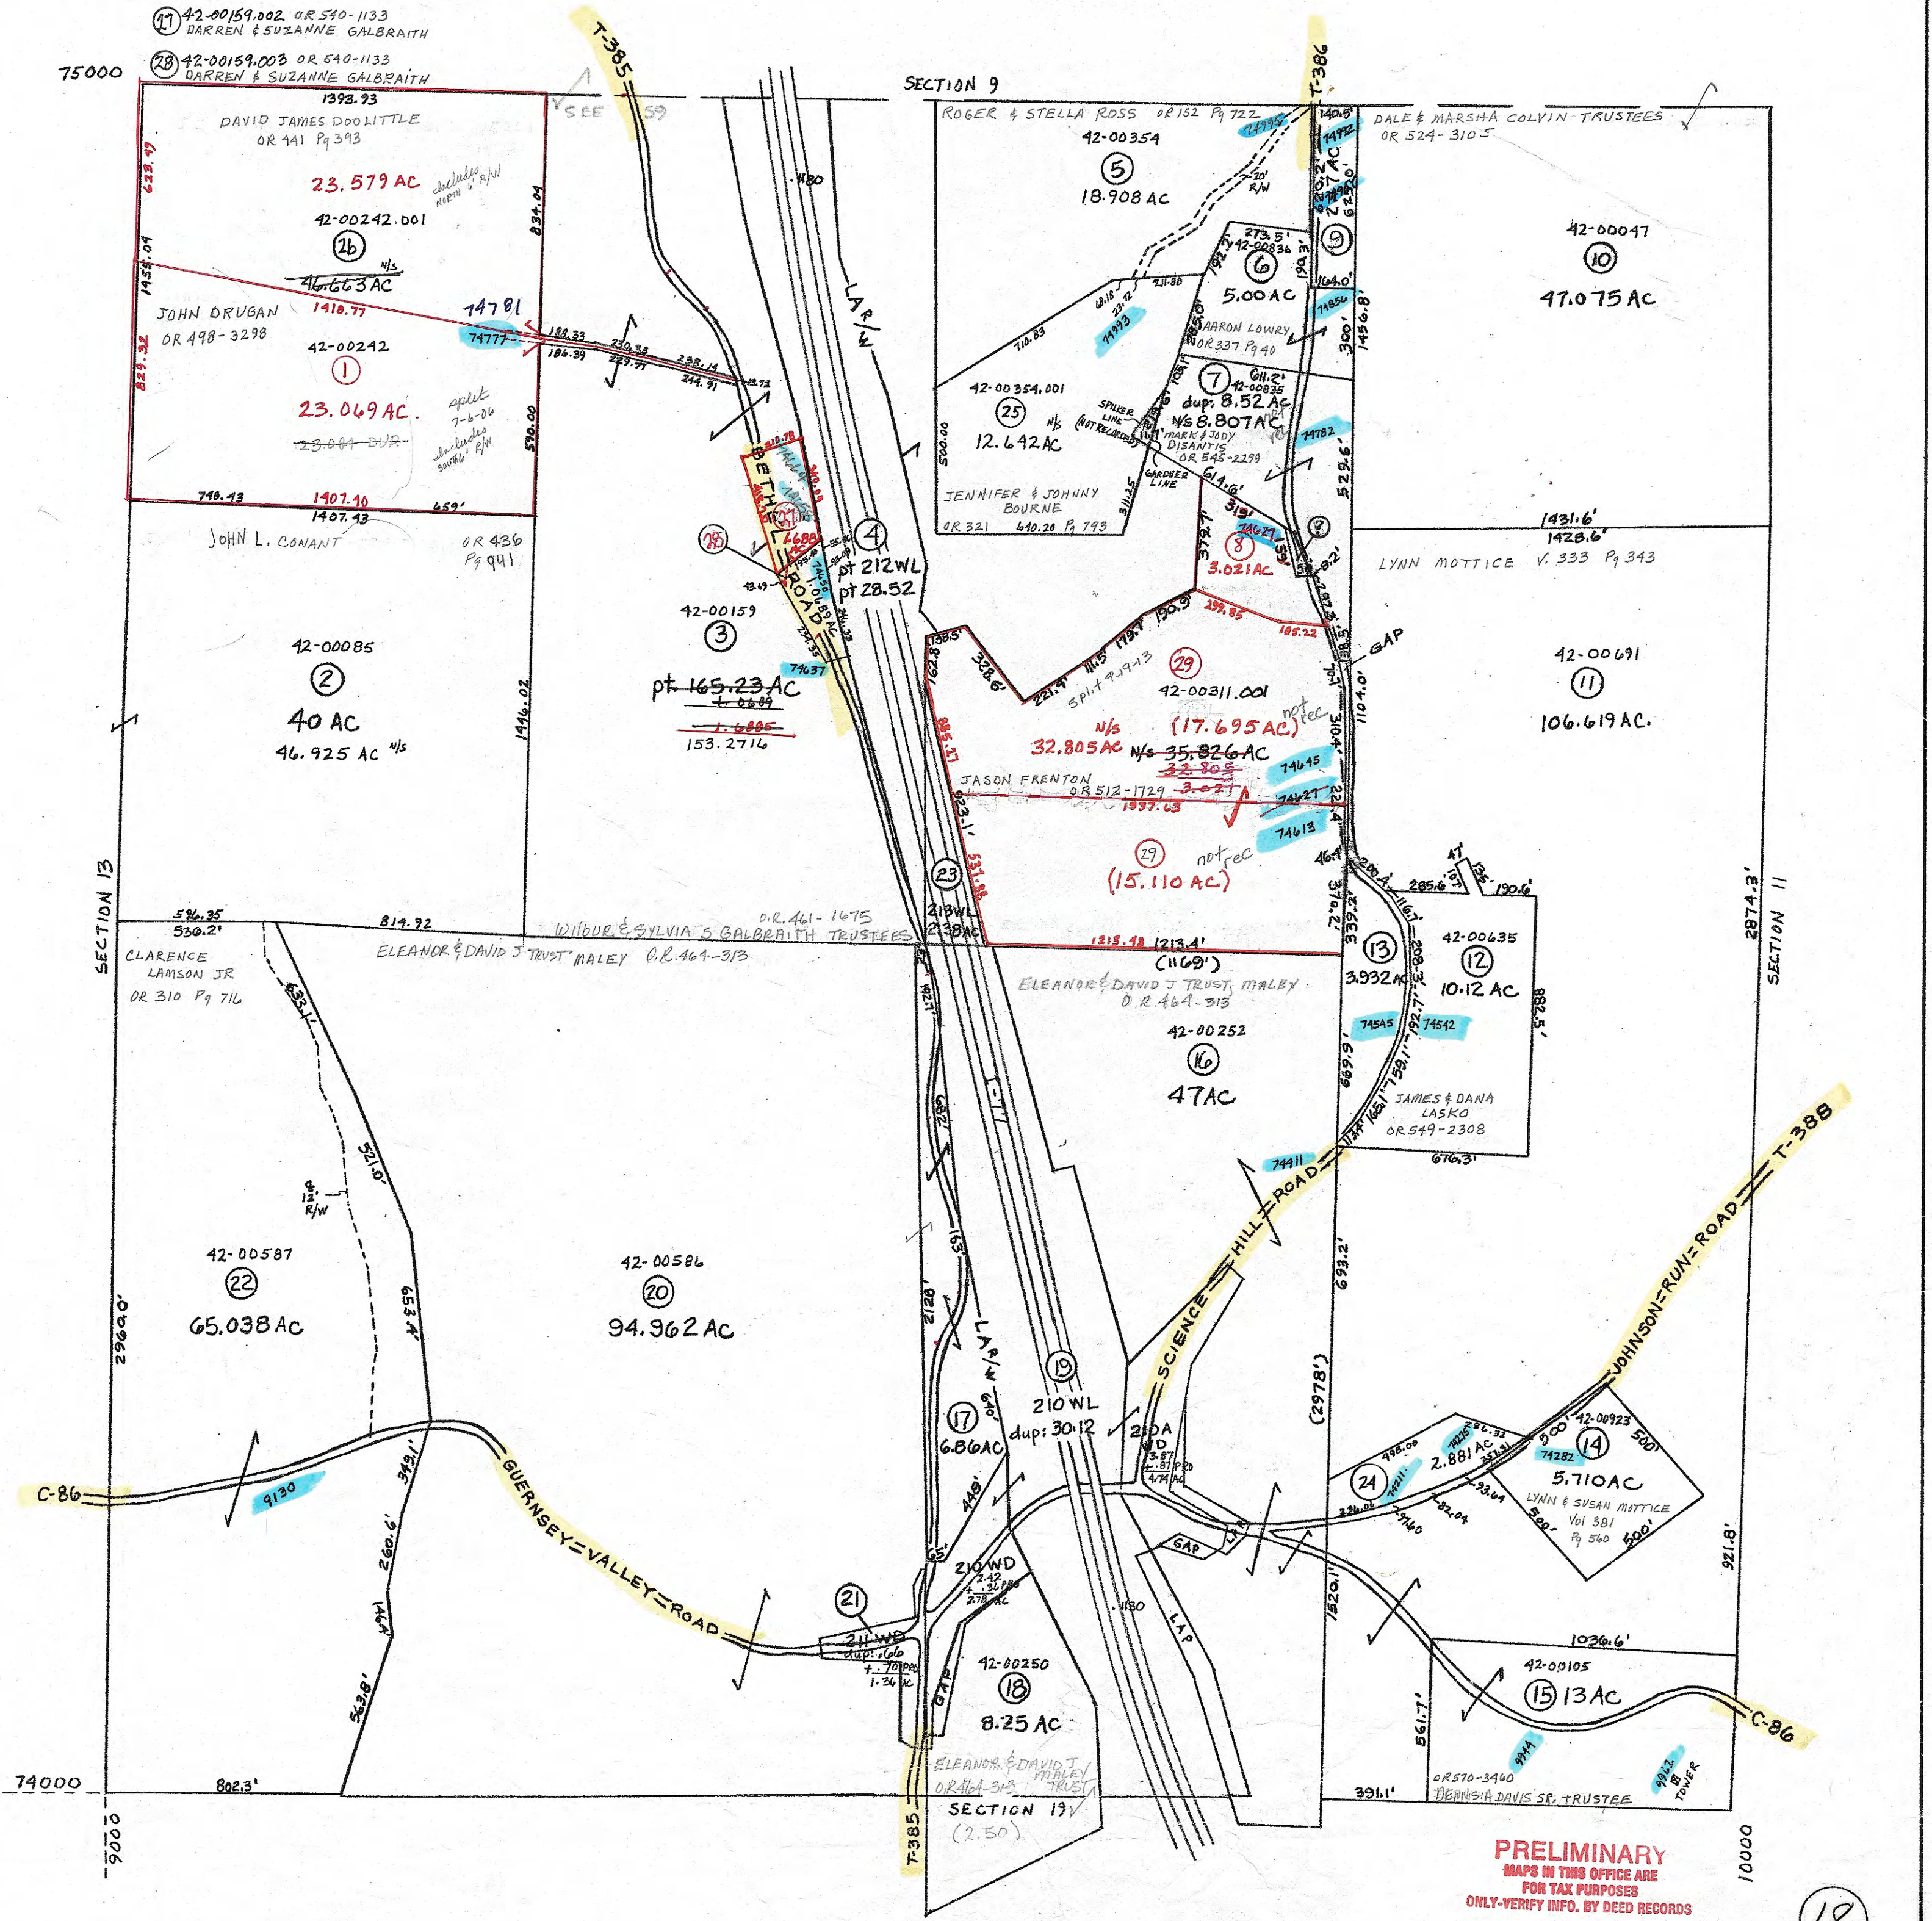

DELMAR E. GEORGE County Engineer TONY BROWN County Auditor	HOWARD R KING cartographer JBS'82 Drawn	MER 5-'03 Revised	Aerial Photo 2-G-180,182 new: #13	TAX MAP WHEELING TOWNSHIP GUERNSEY COUNTY OHIO scale 1" = 400'	Range 3	Twp 4	512
---	--	-------------------	---	--	------------	----------	-----