


- ⑤ 42-00028.003 O.R. 480-2330
JAS. R THOMAS SR & RONALD A STRBA
- ① 42-01567 OR 588-1779
GUE CO DISABLED MILITARY VETERANS
- ② 42-01579 V. 384 Pg 607
RICK BARTON
- ④ 42-00082 OR 448 Pg 89
ROBERT HILL
- ⑪ 42-01049 OR 546-2080
SCOTT BROWNFIELD
- ⑬ 42-01579.002 OR 548-4238
RICHARD WARE
- ⑮ 42-00028.001 OR 156 Pg 240
GARY LACKO

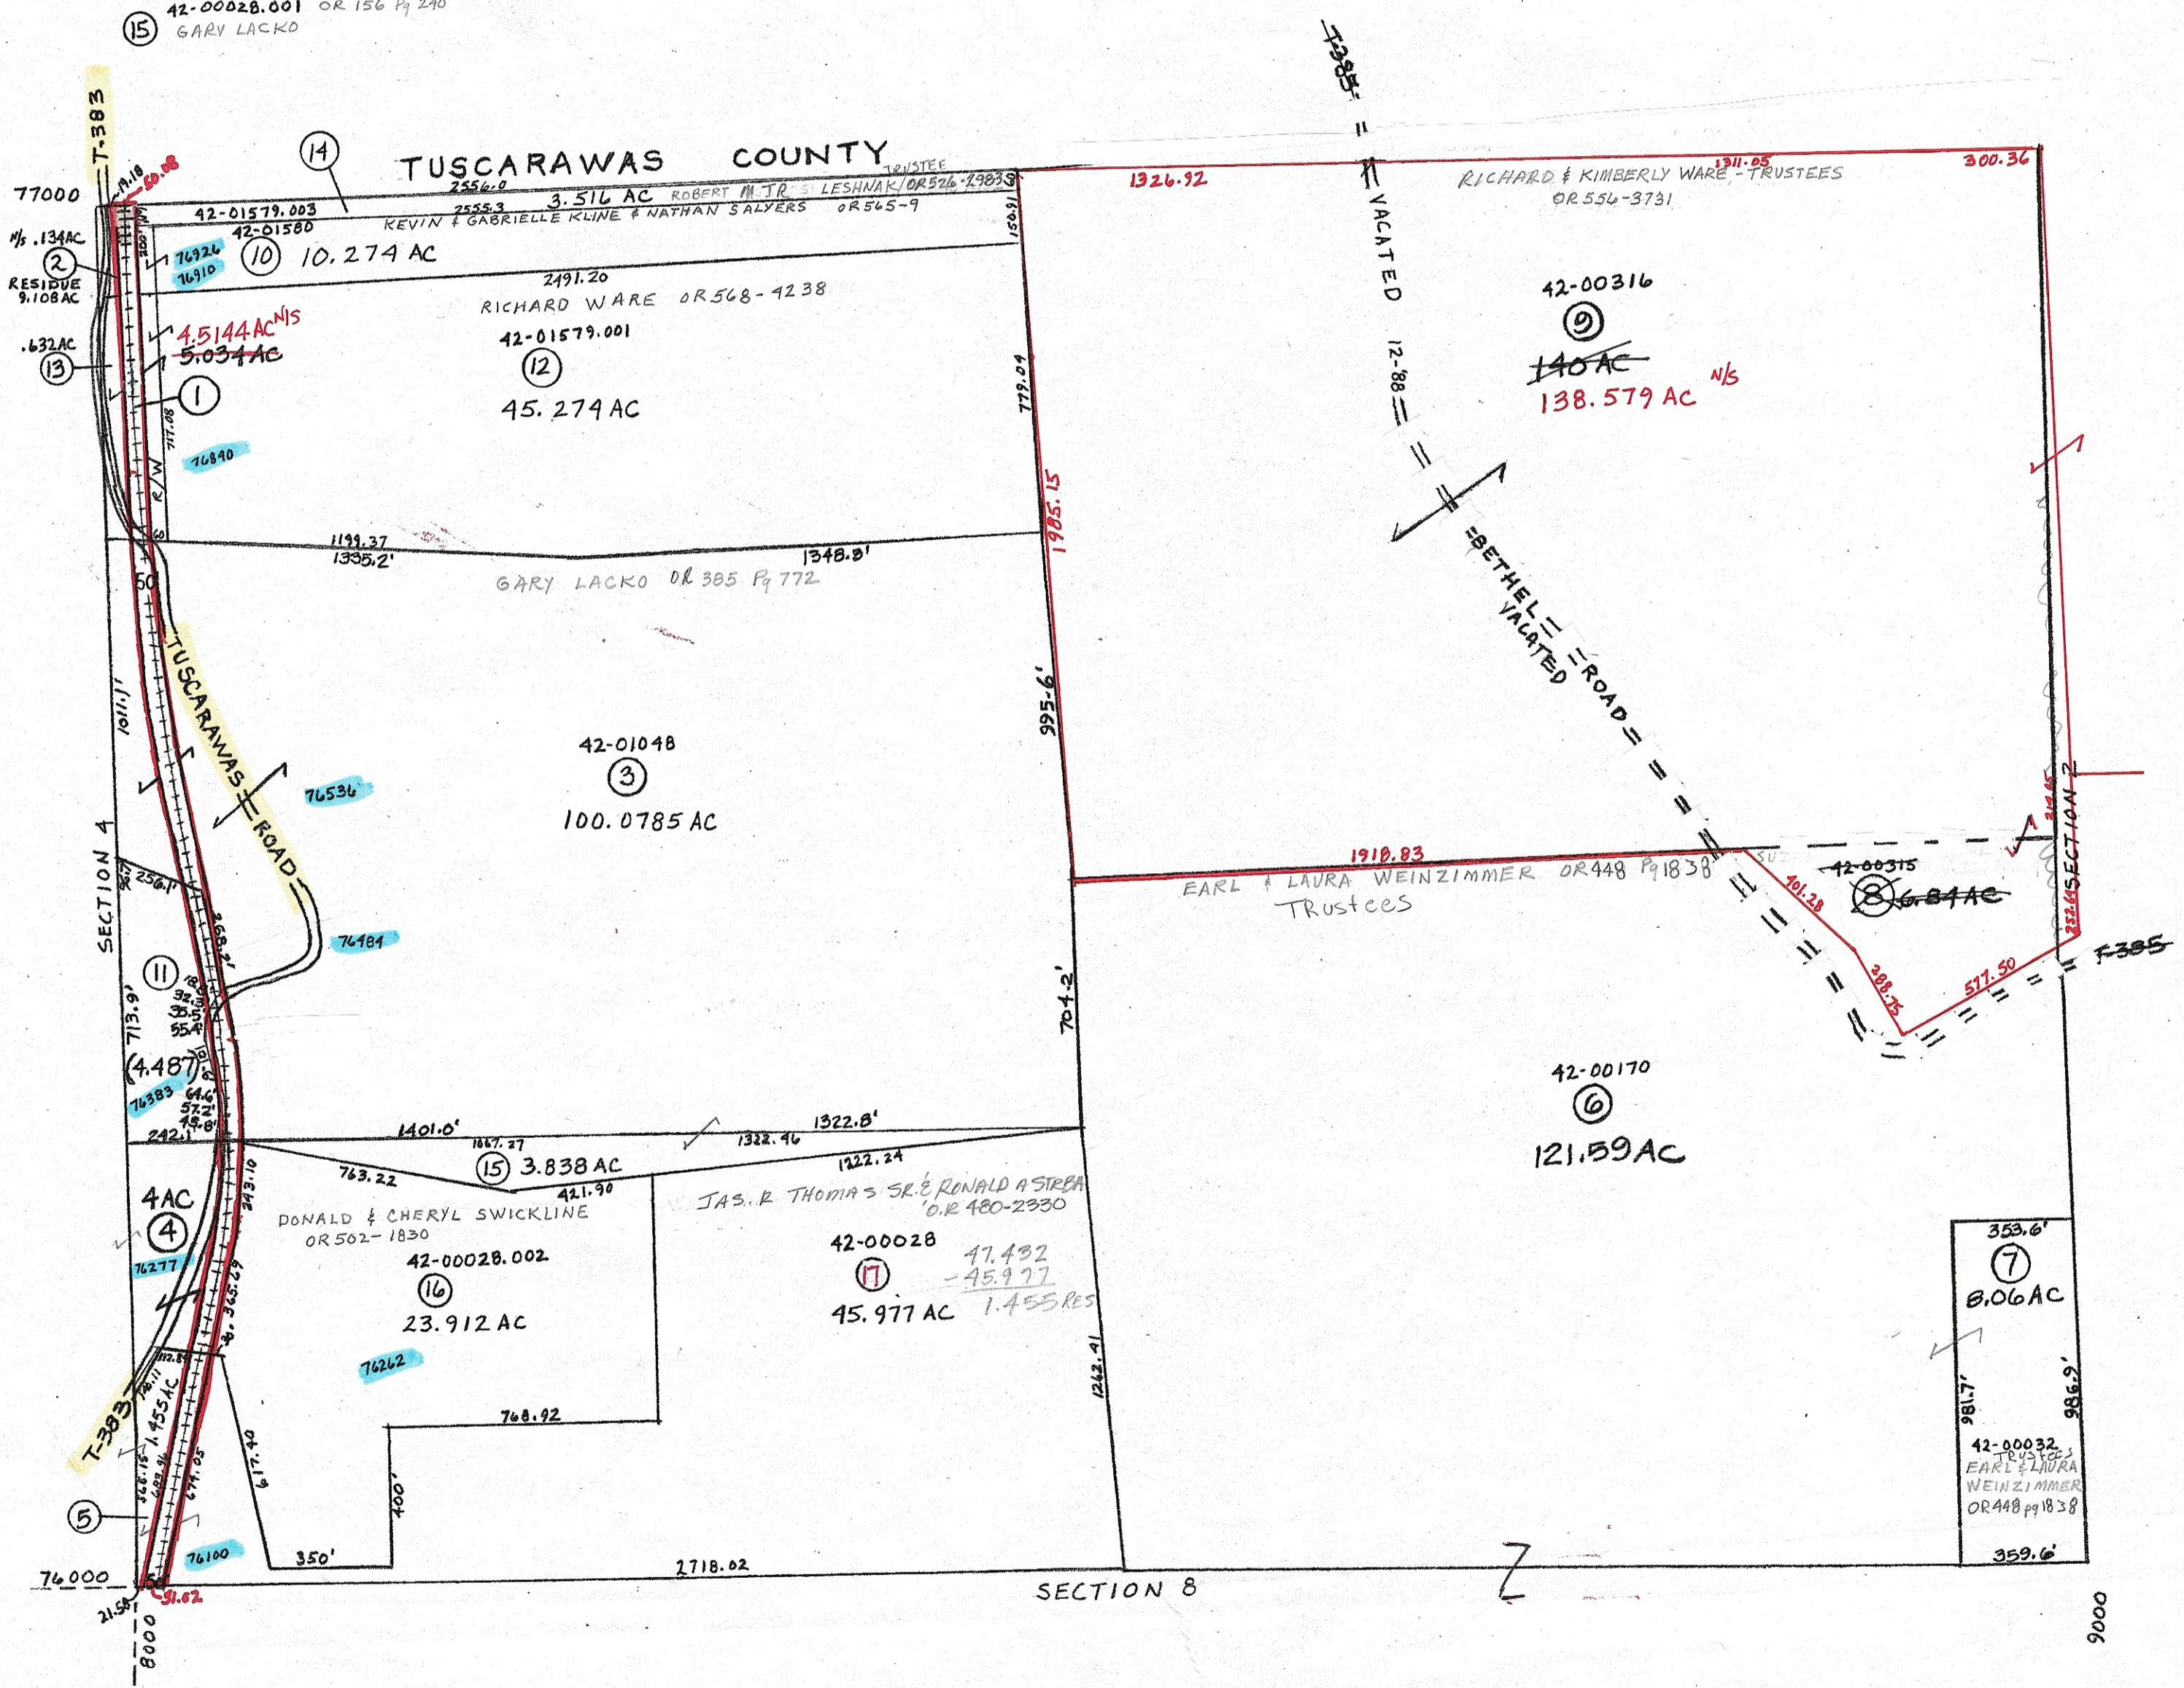

PRELIMINARY
 MAPS IN THIS OFFICE ARE
 FOR TAX PURPOSES
 ONLY-VERIFY INFO. BY DEED RECORDS

③

DELMAR E. GEORGE County Engineer TONY BROWN County Auditor	HOWARD R KING cartographer UBS '82 Drawn	MER 3-03 Revised	Aerial Photo OLD 4-6-68	TAX MAP WHEELING TOWNSHIP GUERNSEY COUNTY OHIO scale 1" = 400'	Range 3 4 53	Twp 3 4 53
---	---	------------------	----------------------------	---	-----------------	---------------