


- ② 42-00650 OR 326 Pg 459
SUSAN SNOW BERGER & DONNA WHITE
- ③ 42-00297 OR 560 Pg 2858
ROBT. W & CHEYENNE M DURBEN

COSHOCTON COUNTY

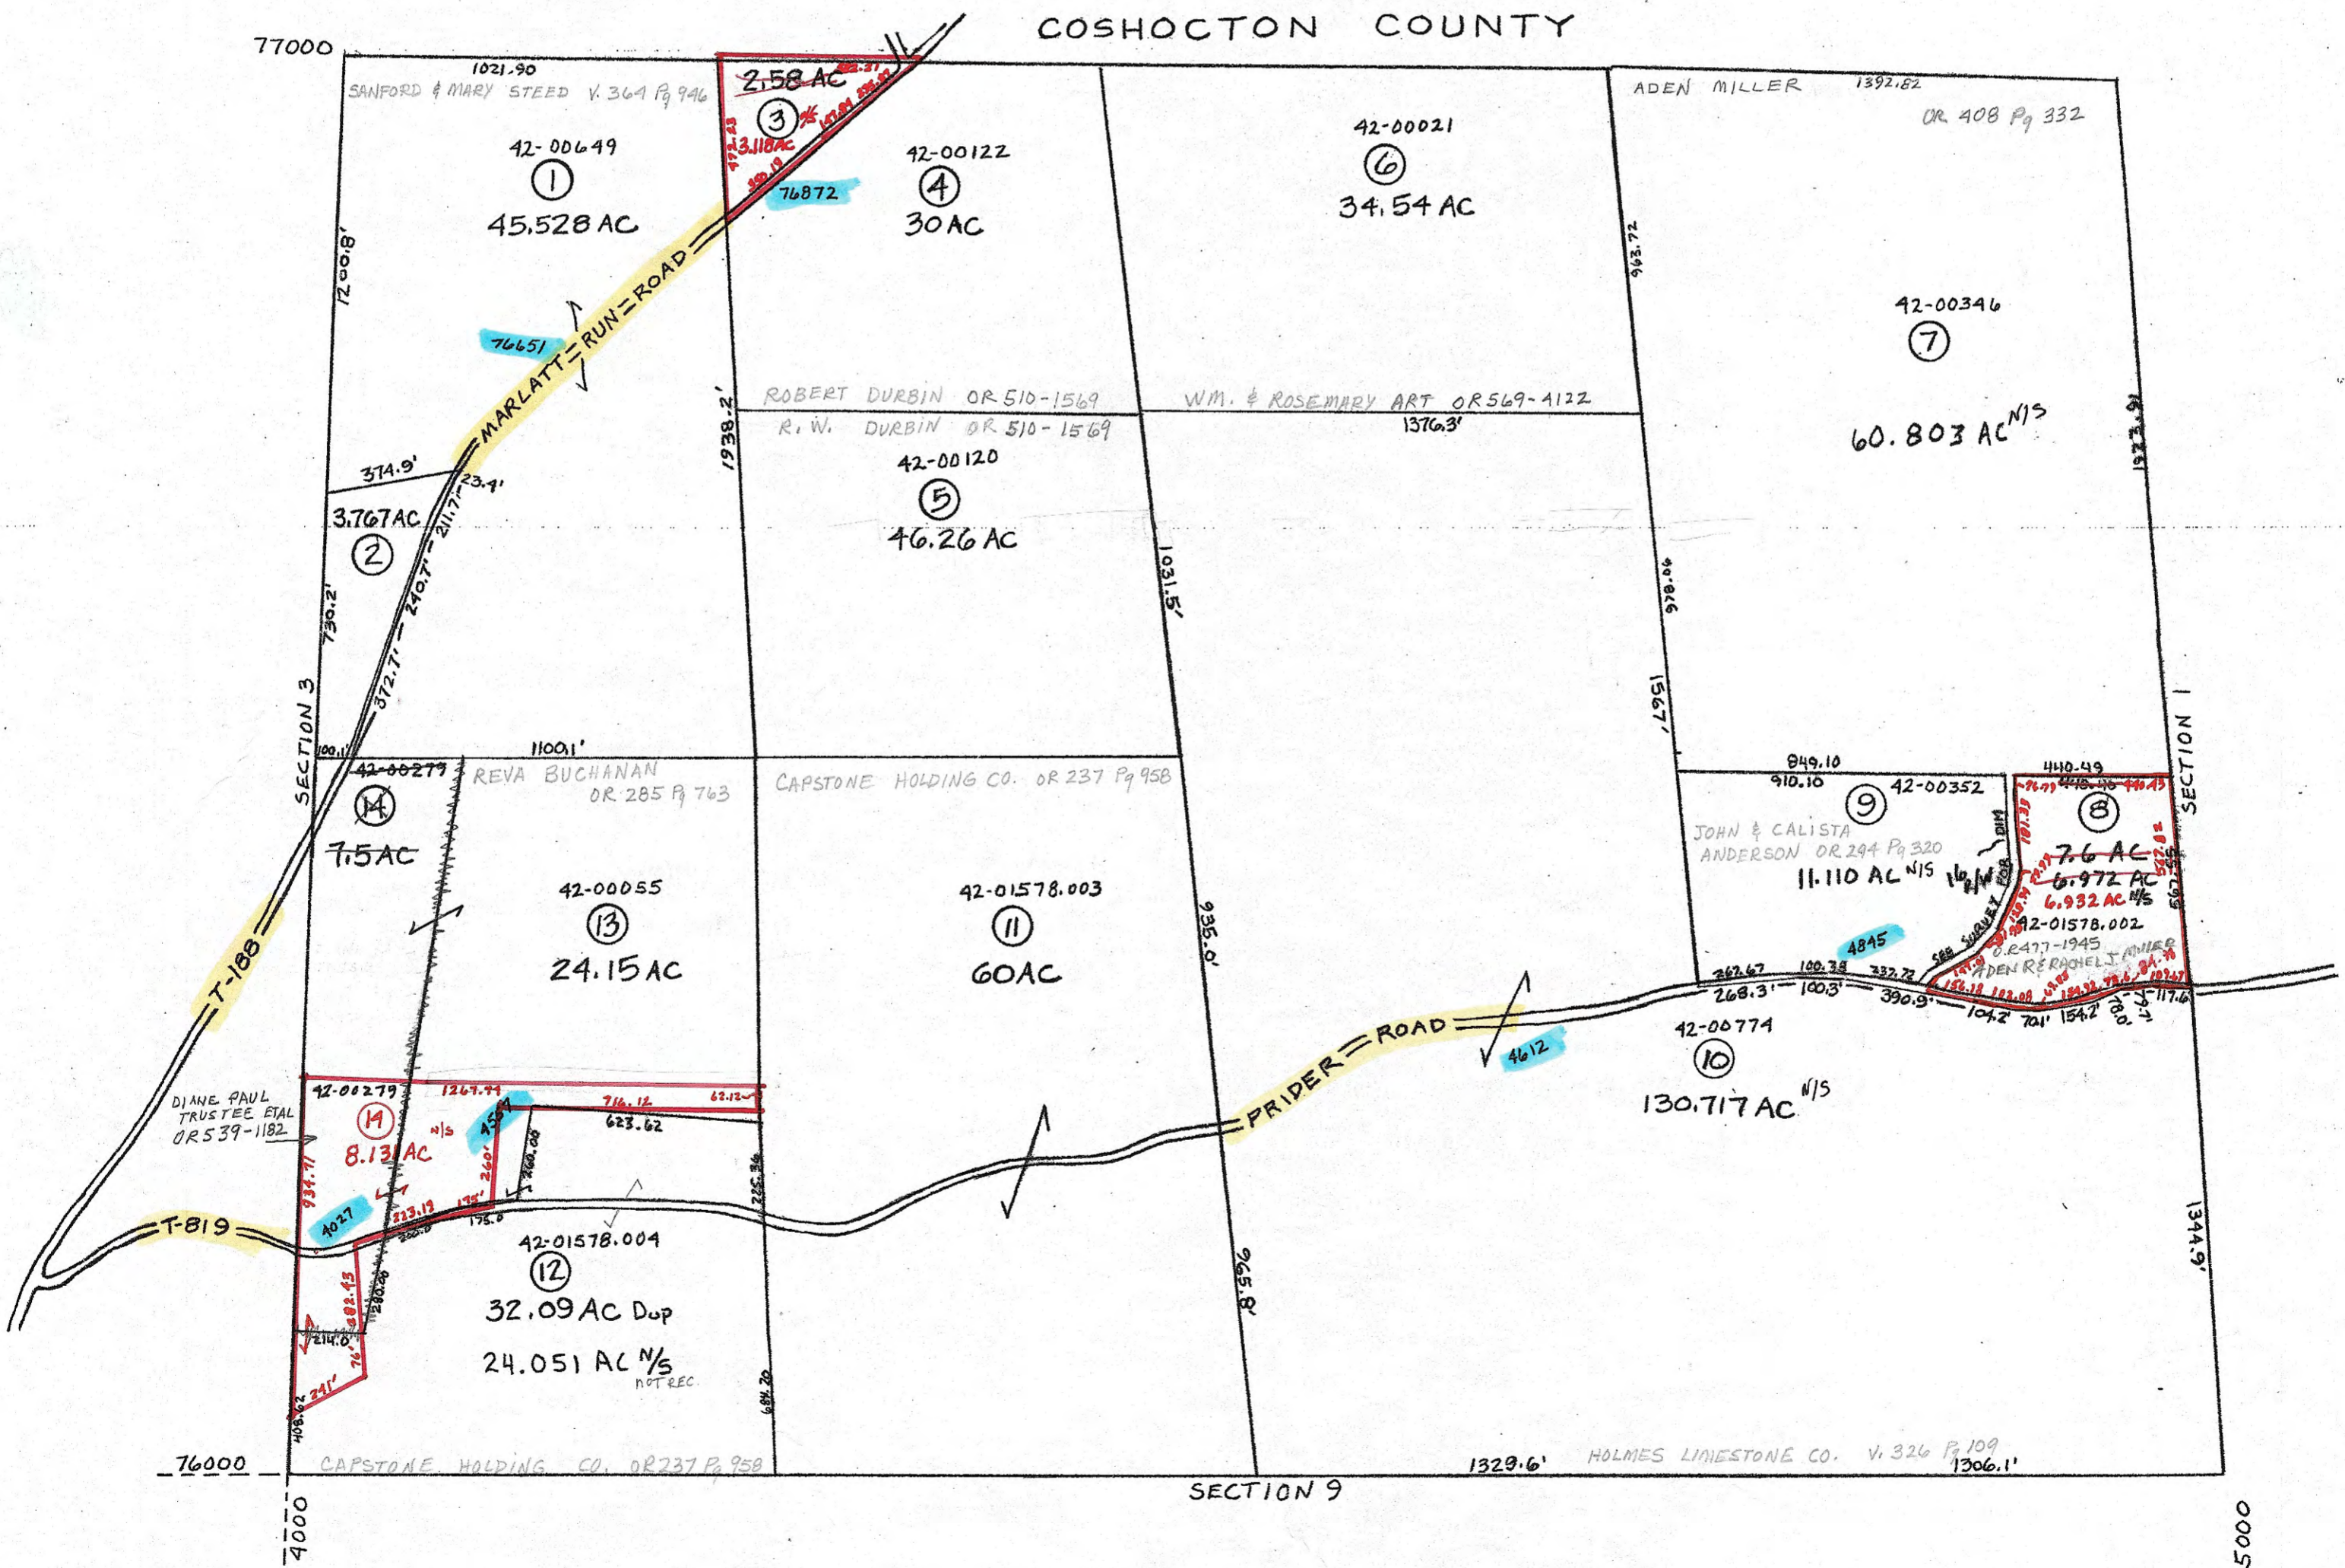

PRELIMINARY
MAPS IN THIS OFFICE ARE
FOR TAX PURPOSES
ONLY-VERIFY INFO. BY DEED RECORDS

7

DELMAR E. GEORGE County Engineer TONY BROWN County Auditor	HOWARD R KING cartographer J85 '82 Drawn	MER. 3-03 Revised	Aerial Photo OLD 1-G-01 NEW # 1	TAX MAP WHEELING TOWNSHIP GUERNSEY COUNTY OHIO scale 1" = 400'	Range Twp 4 4 S2
---	--	-------------------	---------------------------------------	--	---------------------