


COSHOCTON COUNTY

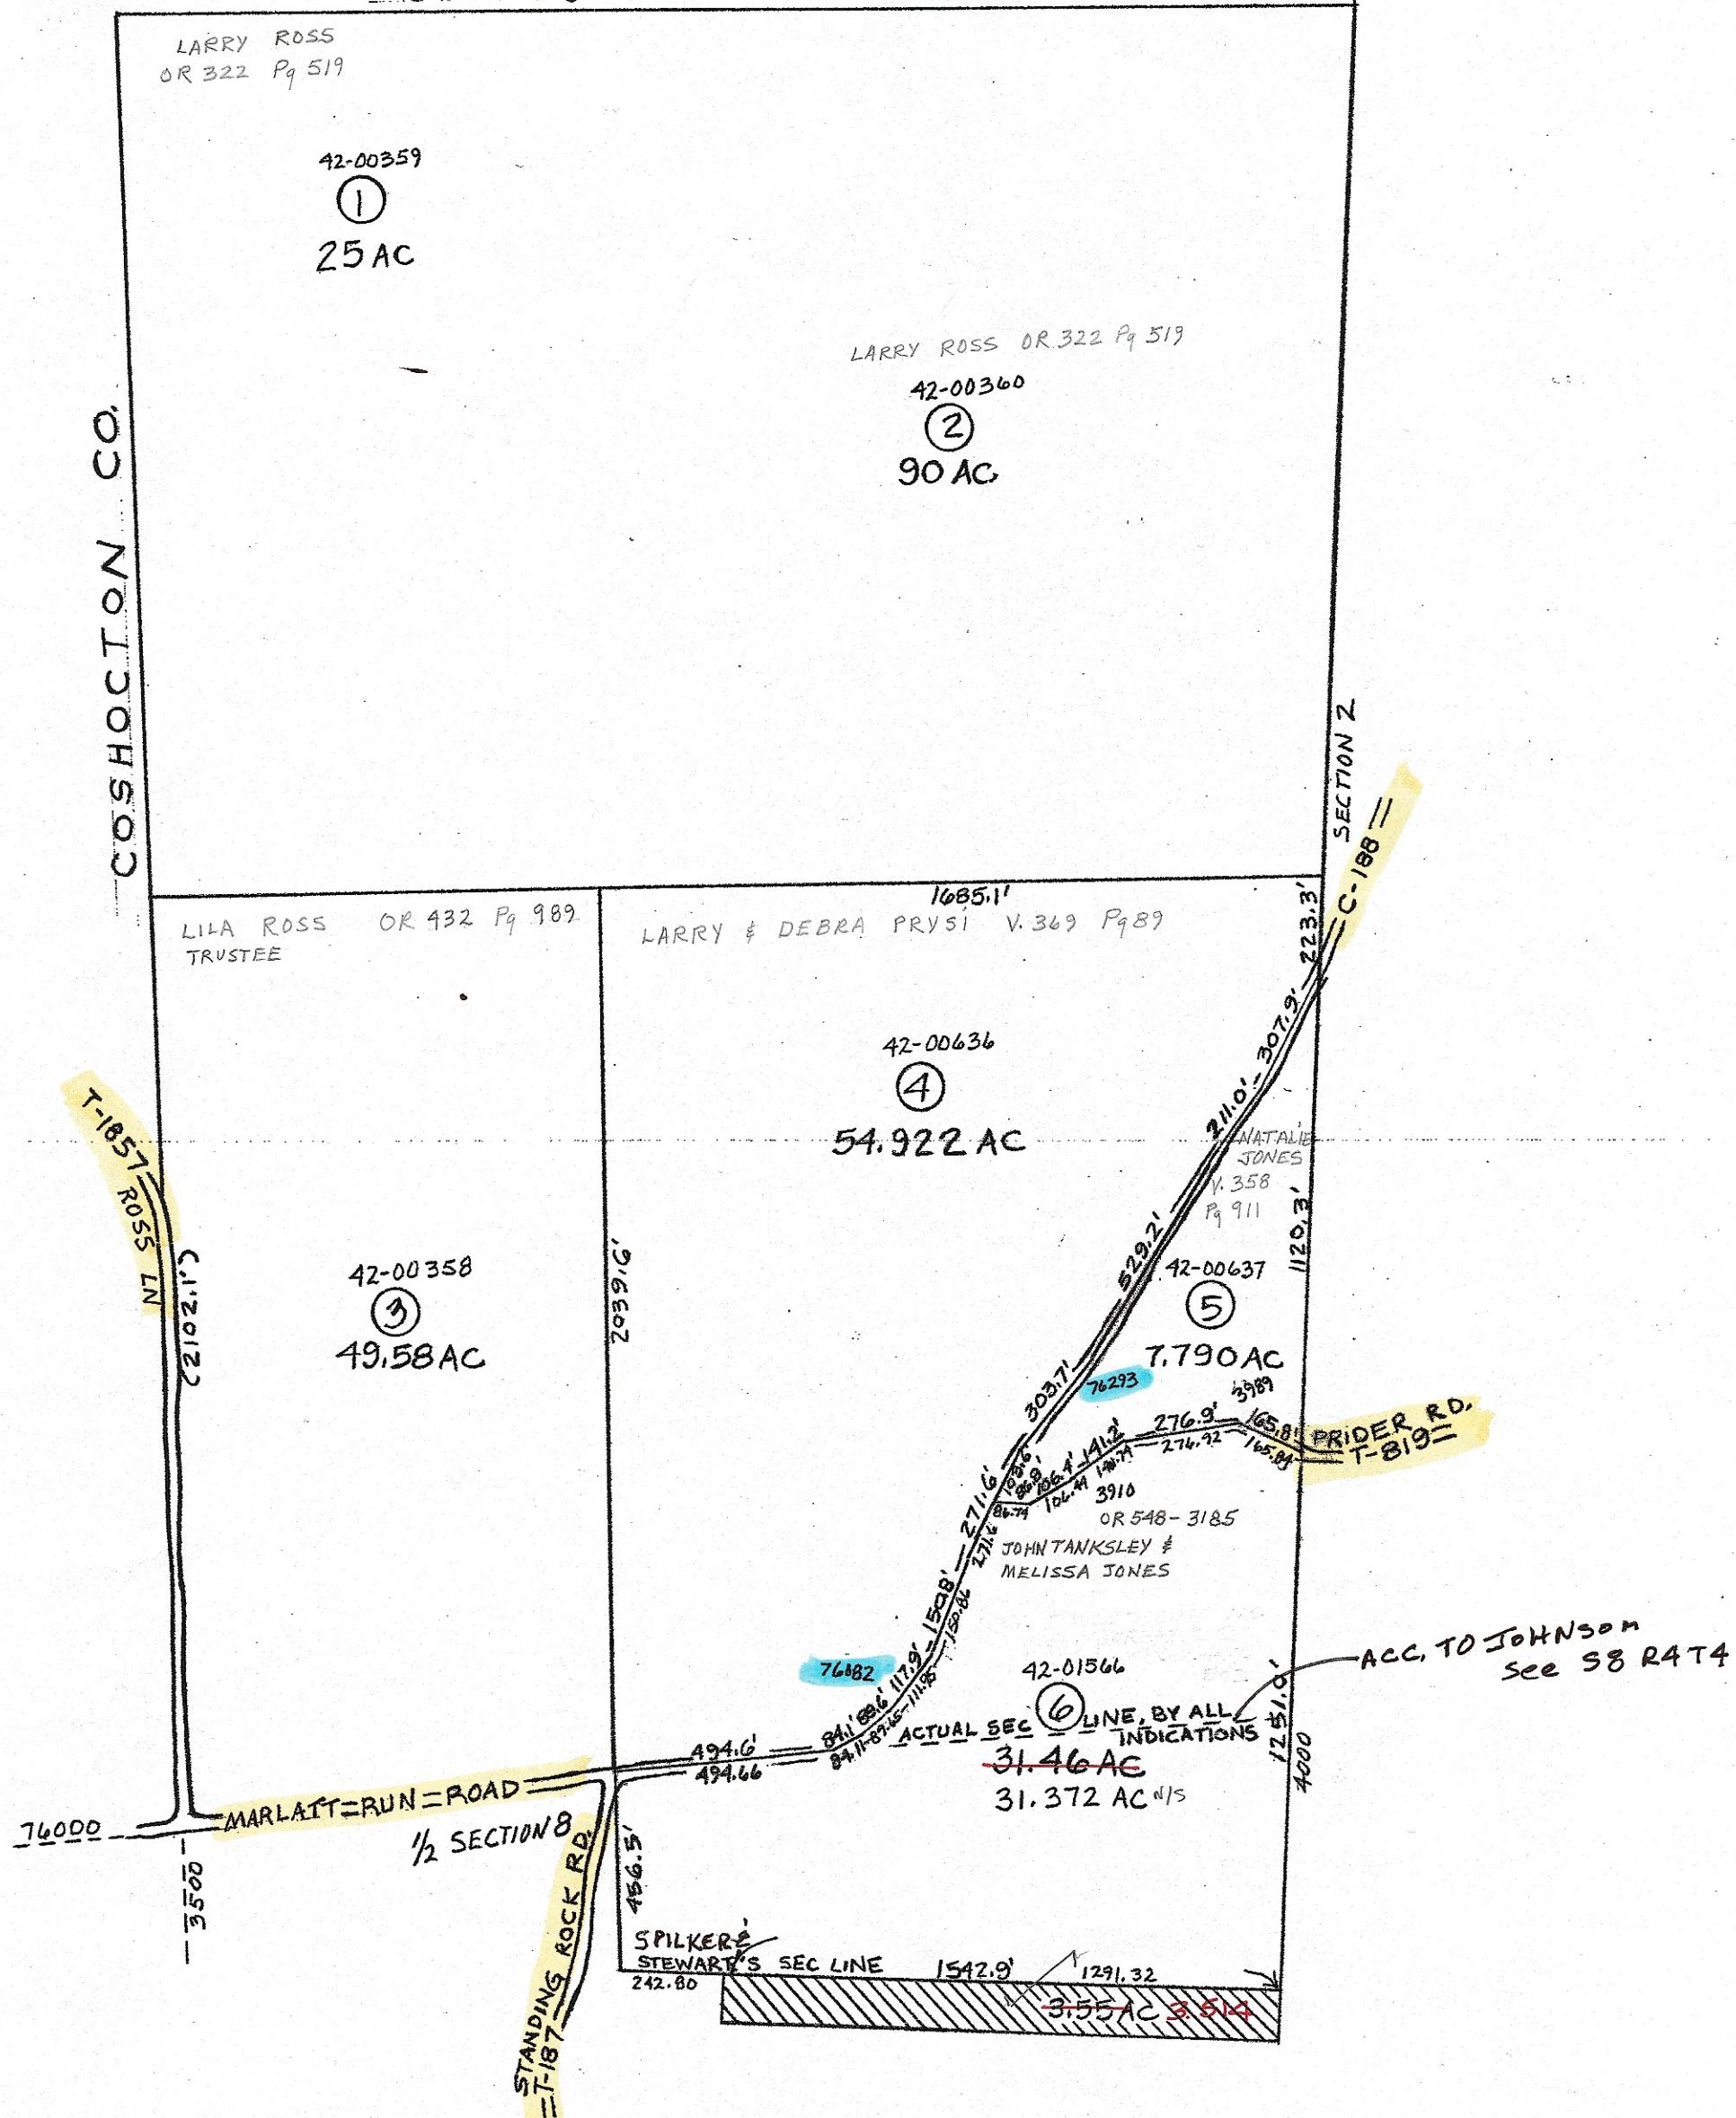

PRELIMINARY
 MAPS IN THIS OFFICE ARE
 FOR TAX PURPOSES
 ONLY-VERIFY INFO. BY DEED RECORDS

8

<p>DELMAR E. GEORGE County Engineer</p> <p>TONY BROWN County Auditor</p>	<p>HOWARD R KING cartographer</p> <p>UBS '82 Drawn</p>	<p>MER 3-'03</p> <p>Revised</p>	<p>Aerial Photo</p> <p>NEW #1 OLD 1-G-61</p>	<p>TAX MAP</p> <p>WHEELING TOWNSHIP</p> <p>scale 1" = 400' GUERNSEY COUNTY OHIO</p>	<table border="1"> <tr> <td>Range</td> <td>Twp.</td> </tr> <tr> <td>4</td> <td>4 1/2 S3</td> </tr> </table>	Range	Twp.	4	4 1/2 S3
Range	Twp.								
4	4 1/2 S3								