


SEAWAY COAL CO. & OHIO CORP.  
A-40.00 NW 1/4

KING, RICHARD & ELINOR  
A-40.00

SEAWAY COAL CO. & OHIO CORP.  
A-40.00  
NW 1/4 NE 1/4 NW 1/4

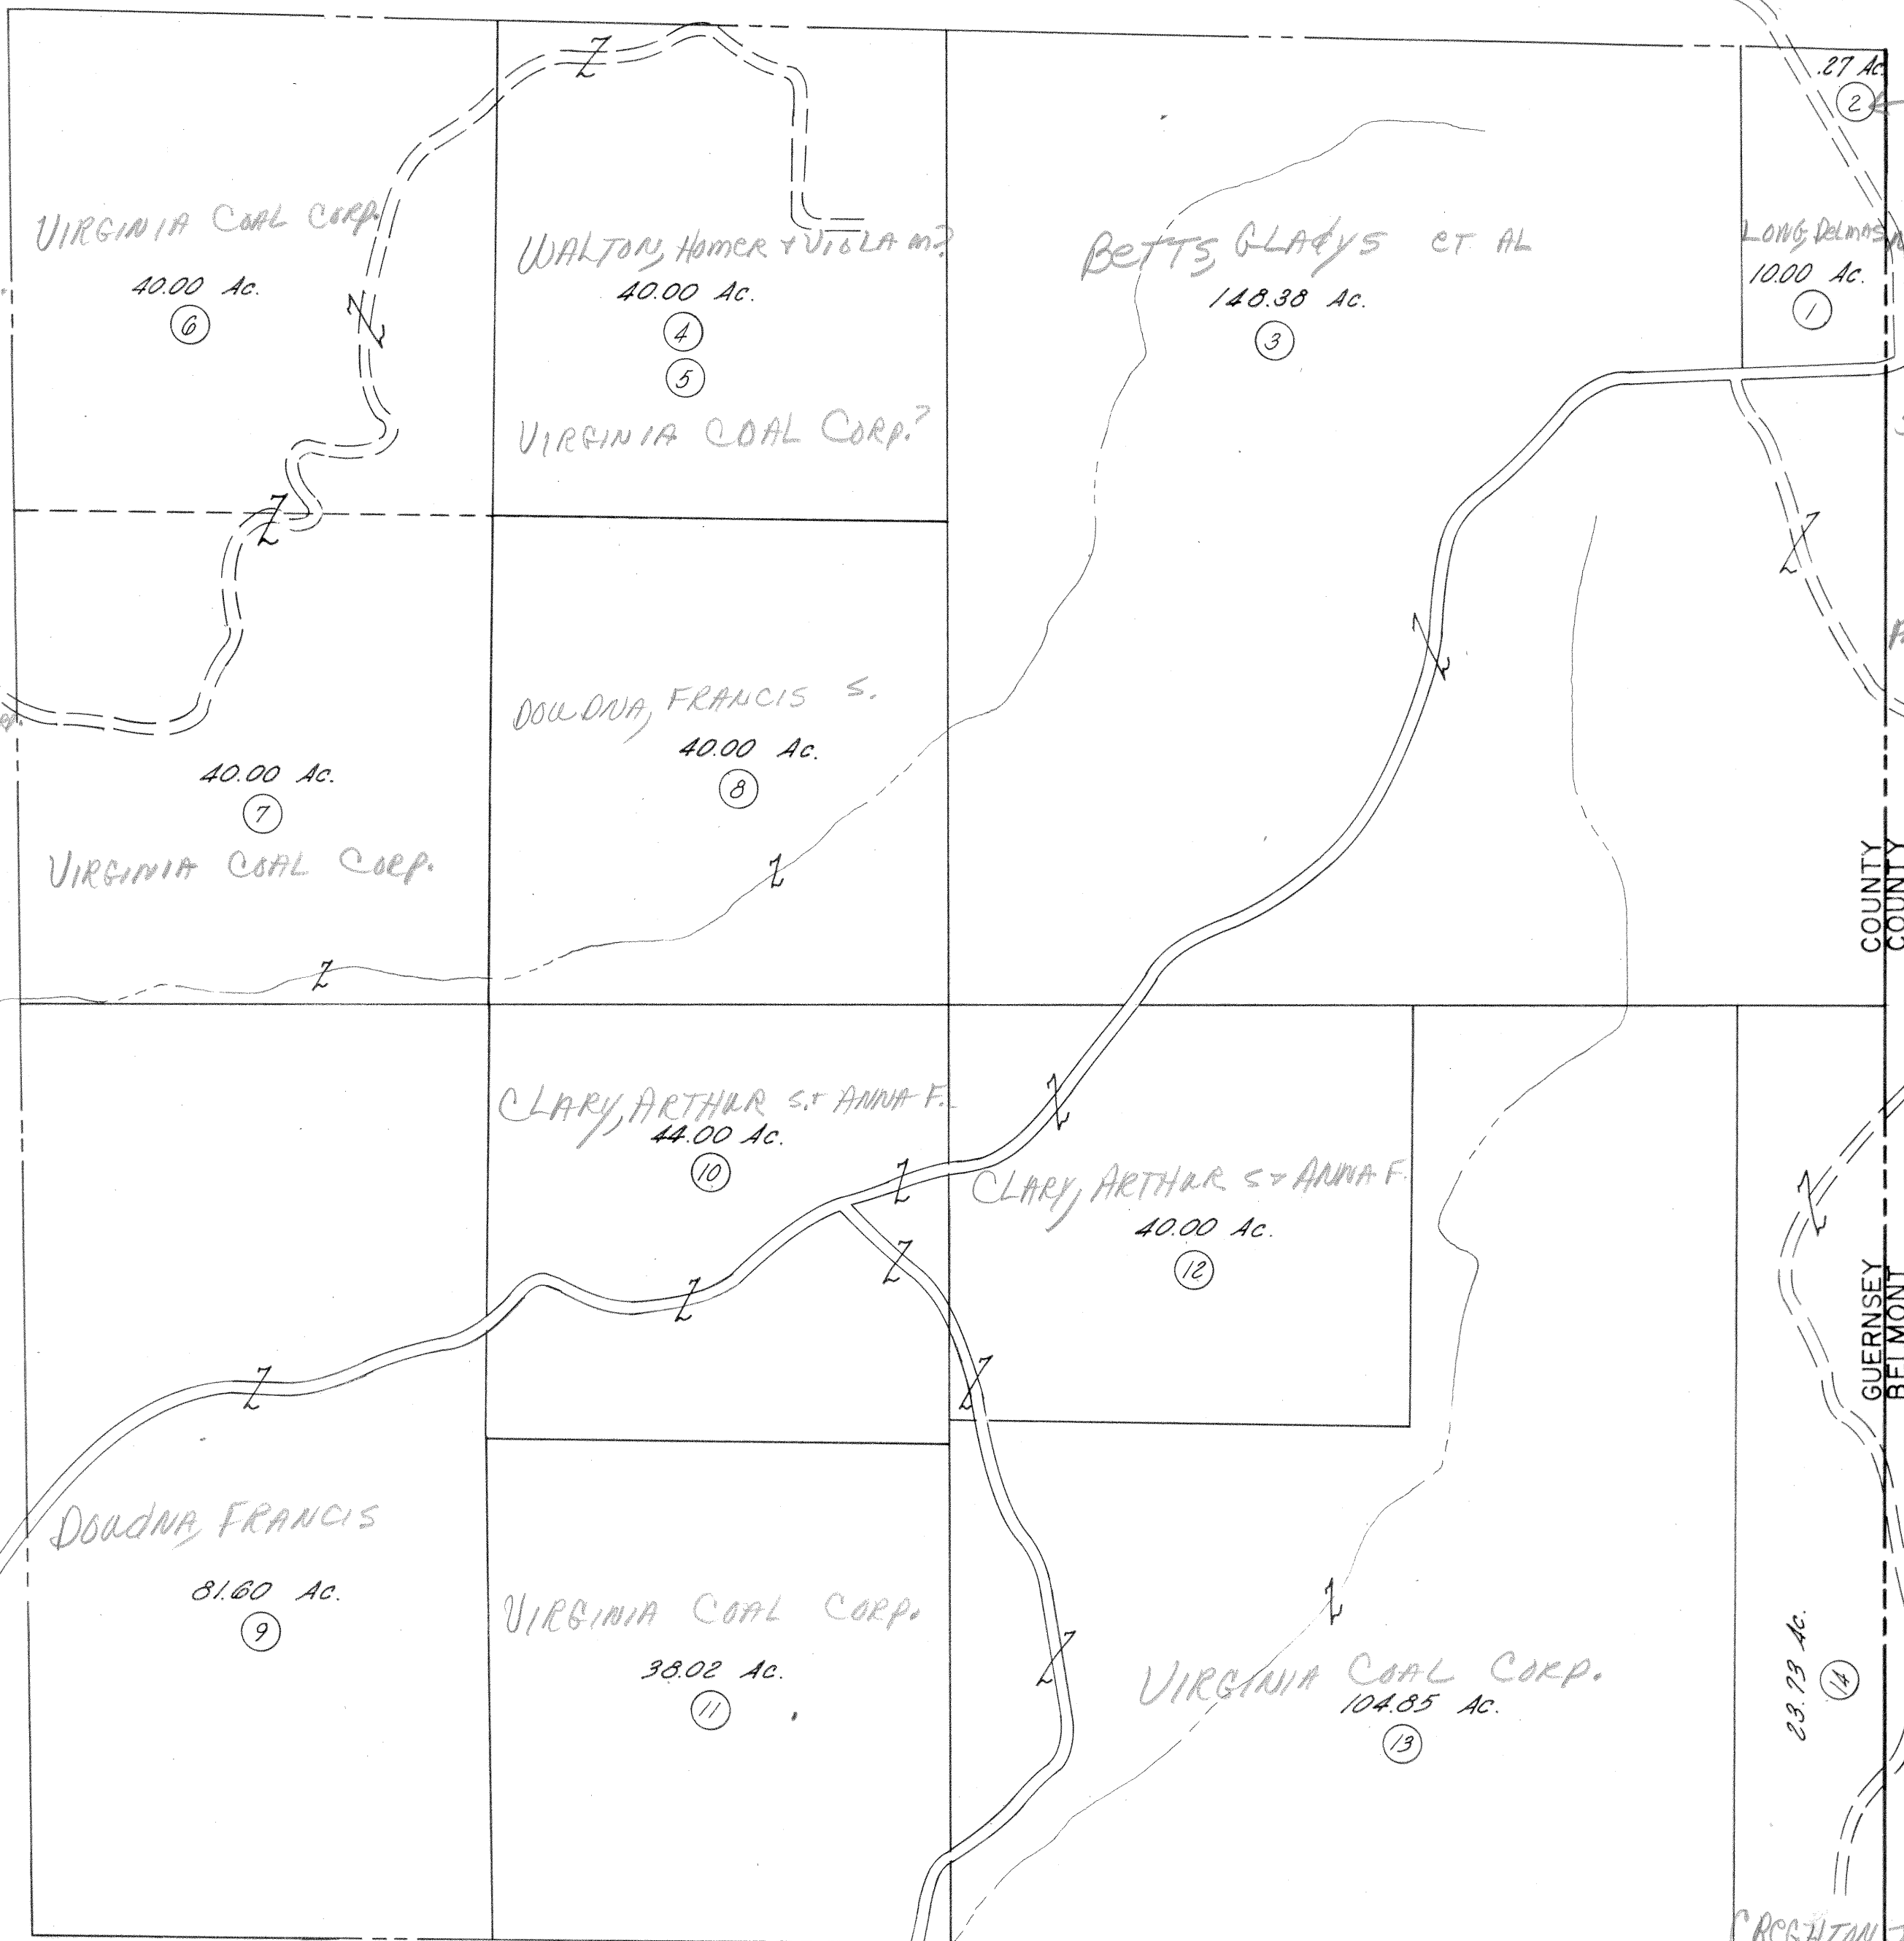

LONG, DELMAS M.  
27 Ac. (2)

LONG, DELMAS M.  
10.00 Ac. (1)

SEAWAY COAL CO. & OHIO CORP.  
A-159.73  
NE 1/4 NW 1/4

FLOOD, EARNEST  
A-40.00

COUNTY  
COUNTY

GUERNSEY  
BELMONT

23.73 Ac. (14)

CROGHAN, JAMES A.

Prepared  
By



33 E. THIRD AVE., COLUMBUS 1, OHIO

# MILLWOOD

# SEC. 2