


AUTHORITY DATE INSTALLED OR RETIRED DESCRIPTION  
 C72648 Installed Nov. 15, 1919. Installation of 32 piles to right of  
 A.T.E. 5822 main track between stations 1549+00  
 and 1550+75.  
 Continued on typed list.

BELMONT COUNTY, OHIO  
 WARREN TOWNSHIP



PARCEL NO.	DATE OF ACQUISITION	GRANTOR	GRANTEE	RECORDED BOOK PAGE	AREA ACRES	REMARKS
16	Dec. 1, 1918	Gibson, Bradford, et al	B. & O. R. R.	441, 244	228	Instrument also covers parcels No. 15, 14, 13, 12, 11, 10, 9, 8, 7, 6, 5, 4, 3, 2, 1.

PARCEL NO.	DATE OF ACQUISITION	GRANTOR	GRANTEE	RECORDED		AREA ACRES	REMARKS
				BOOK PAGE	DATE		
1							
2							
3							
4	1899	Eastern Ohio Glass Co.	Geo. Douglas			1500	Same as Parcel No. 15, Map No. 14. Instrument also covers parcels Nos. 13, 12, 11, 10, 9, 8, 7, 6, 5, 4, 3, 2, 1. Referred to as Parcel No. 16.
5	1899	Eastern Ohio Glass Co.	Geo. Douglas			1500	Same as Parcel No. 15, Map No. 14. Instrument also covers parcels Nos. 13, 12, 11, 10, 9, 8, 7, 6, 5, 4, 3, 2, 1. Referred to as Parcel No. 16.
6							
7							
8							
9							
10							
11							
12							
13							
14							
15							

NO.	REVISIONS	REFERENCE	DATE	BY
1				
2				

Sheet No. 15 of 53 primary and 10 supplemental sheets