


PLAT OF
THE SUBDIVISION OF OUTLOT NO. 21

CAMBRIDGE, OHIO

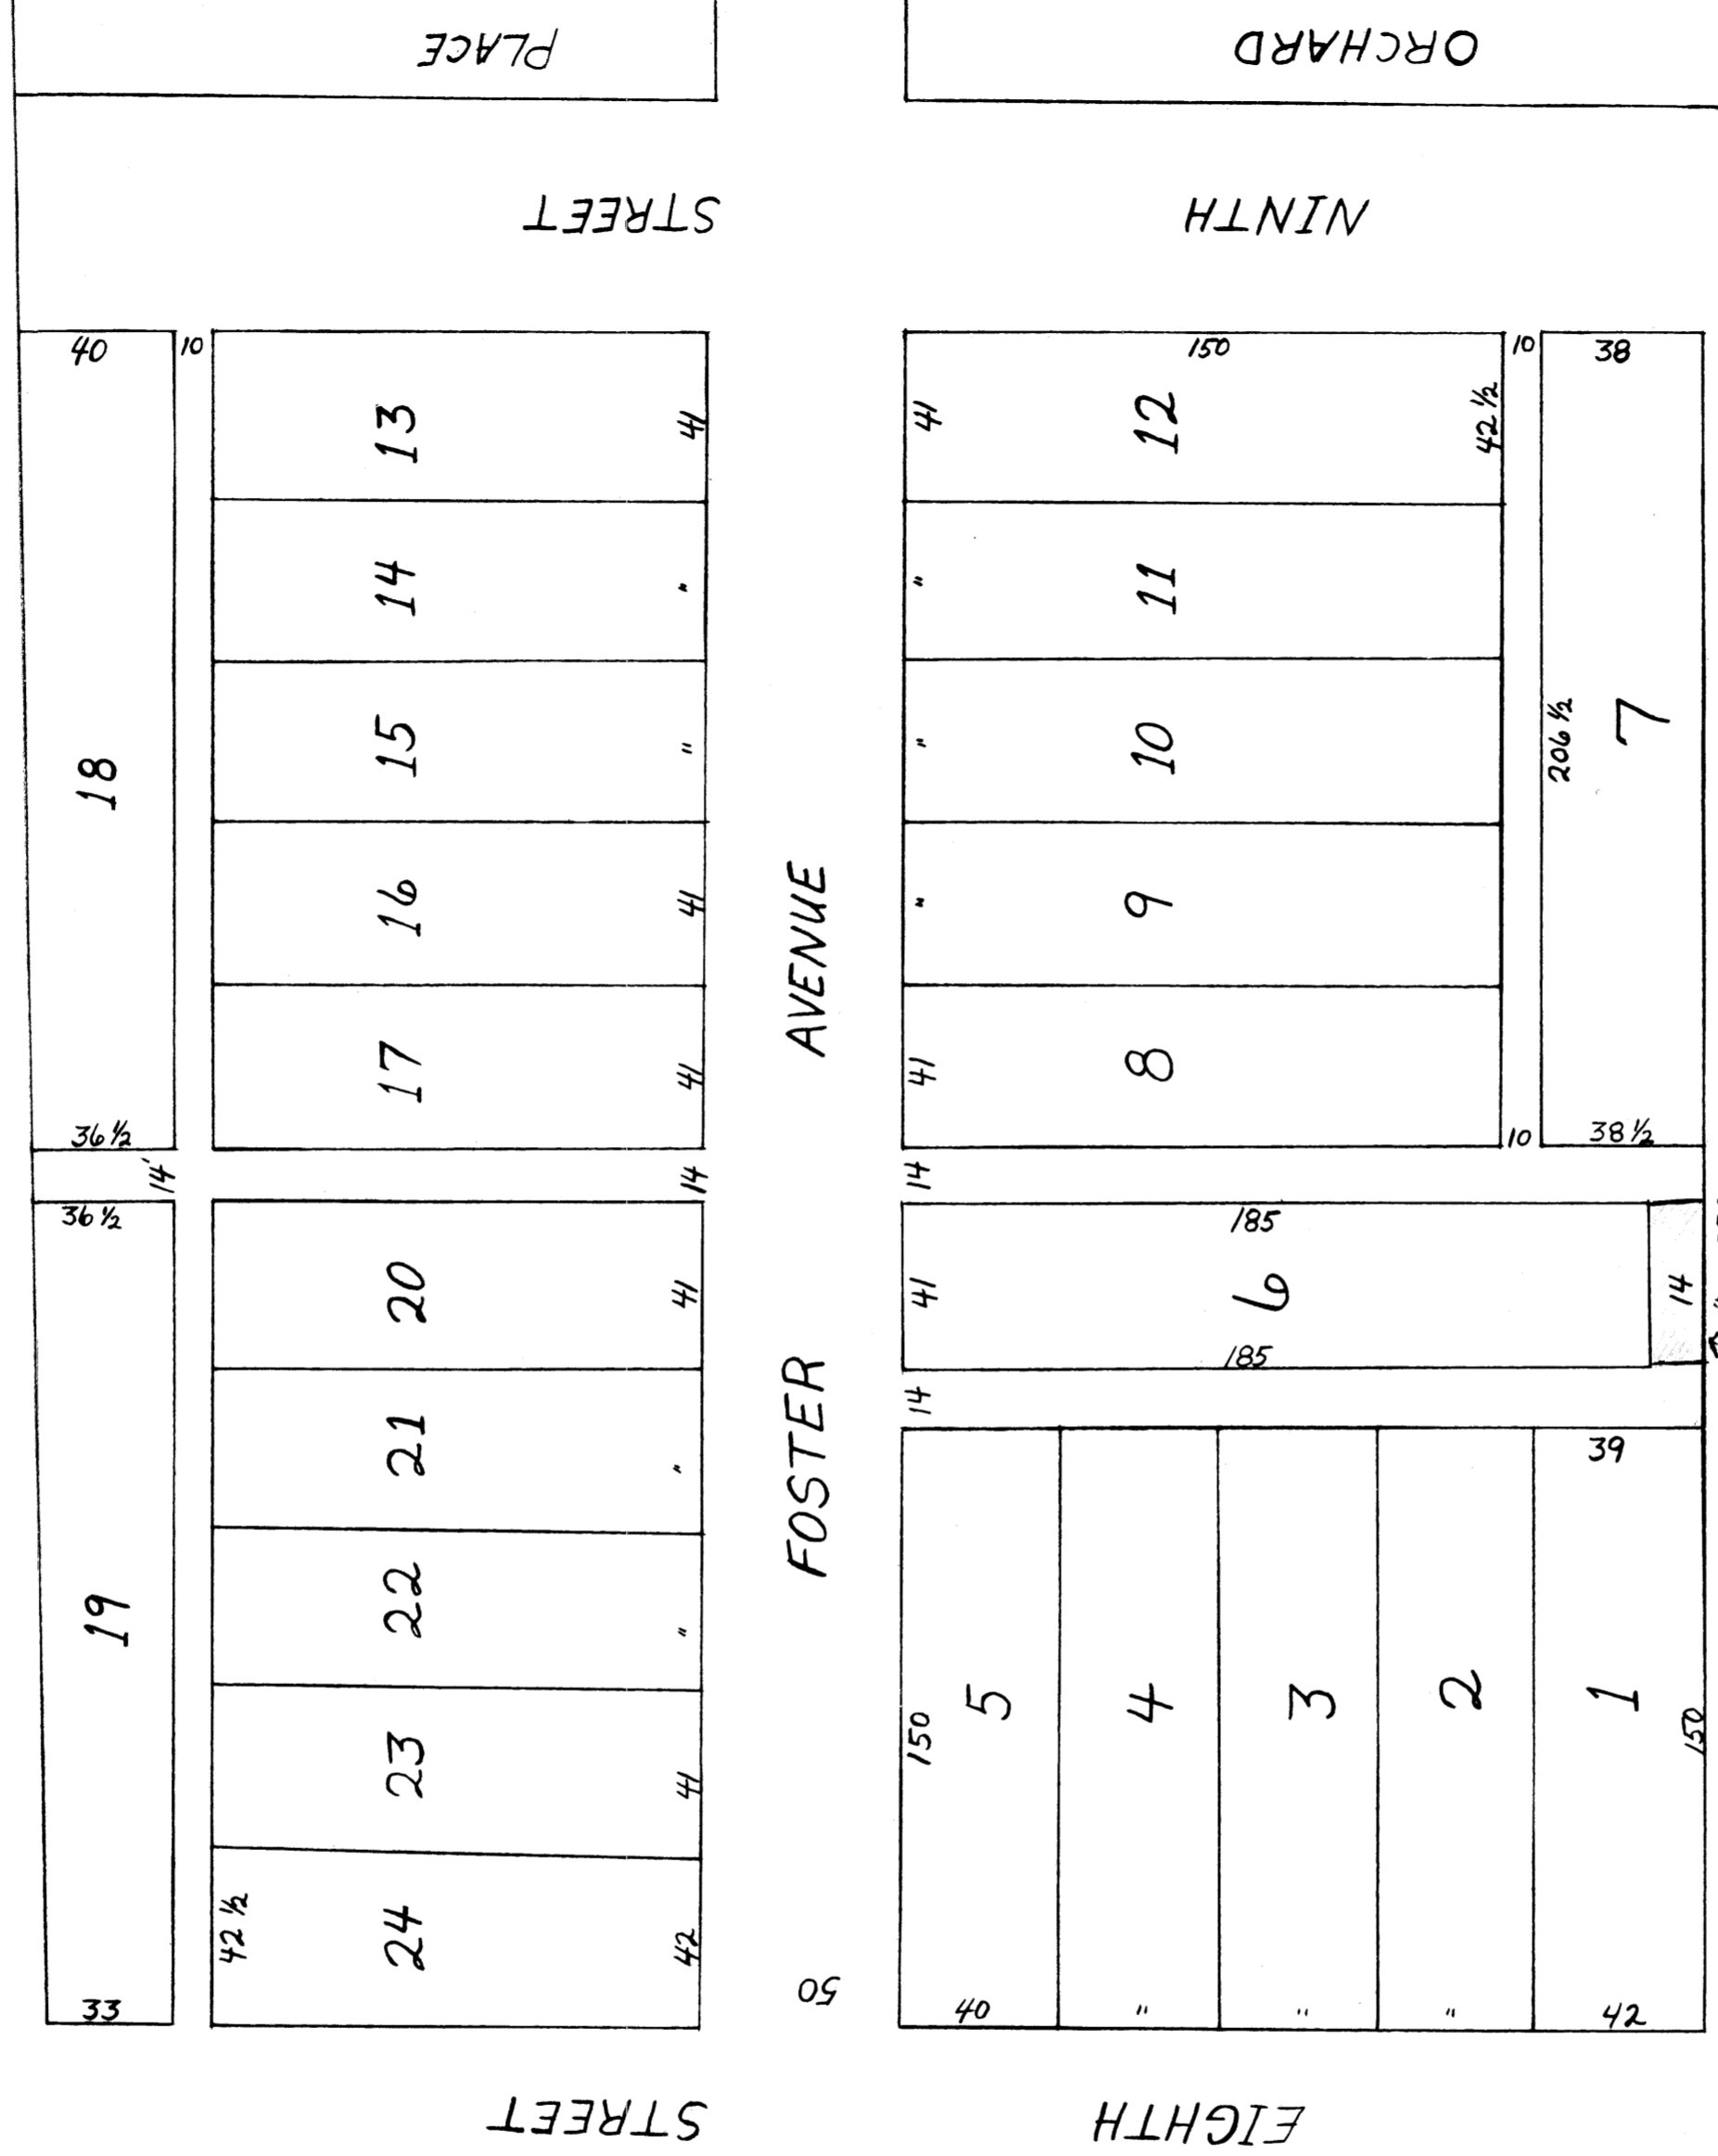

SCALE
50' = 1"



*TO BE CREATED
Sec Misc Ord 9 A. 306*

PLAT OF
THE SUBDIVISION OF OUT LOT NO. 21
CAMBRIDGE, OHIO
SCALE 50 FT. = 1 INCH

THE STATE OF OHIO, GUERNSEY CO. SS:
I HEREBY CONFIRM THE ABOVE PLAT AS IT INCLUDES MY PROPERTY AND DONATE THE STREETS AND ALLEYS THEREON TO PUBLIC USE, AND HEREBY ACKNOWLEDGE THE SAME TO BE MY VOLUNTARY ACT FOR THE USES AND PURPOSES THEREIN MENTIONED.
SIGNED AND ACKNOWLEDGED THIS 20TH DAY OF MAY 1901.

SIGNED IN PRESENCE
T.R. DESELM

BEFORE ME THE UNDERSIGNED AUTHORITY PERSONALLY CAME THE ABOVE NAMED JOHN M. OGIER AND ACKNOWLEDGED THE SIGNING OF THE ABOVE INSTRUMENT TO BE HIS VOLUNTARY ACT FOR THE USES AND PURPOSES THEREIN MENTIONED: WITNESS MY HAND AND SEAL THIS 20TH DAY OF MAY 1901.


T.R. DESELM AS NOTARY PUBLIC
O.M. HOGE CITY ENGR.

THE ABOVE IS HEREBY CERTIFIED TO BE A CORRECT PLAT OF THE SUBDIVISION OF OUT LOT NO. 21 TO CAMBRIDGE, OHIO AS SURVEYED BY ME UNDER THE DIRECTION OF THE PROPRIETOR. APRIL 29TH 1901.

I, T.R. DESELM, CLERK OF THE CITY OF CAMBRIDGE, OHIO, HEREBY CERTIFY THAT THE ABOVE PLAT OF THE SUBDIVISION OF OUT LOT NO. 21 TO CAMBRIDGE, OHIO WAS ACCEPTED AND APPROVED BY THE COUNCIL OF SAID CITY, MAY 20TH 1901.

T.R. DESELM
CITY CLERK

ENTERED MAY 25, 1901 AT 10 A.M.
RECORDED " " " " " "

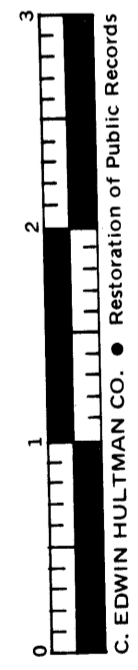

C. EDWIN HULTMAN CO. • Restoration of Public Records

J.C. CROSSEN
RECORDER