


RINGER'S 3RD ADDITION
 BYESVILLE, OHIO

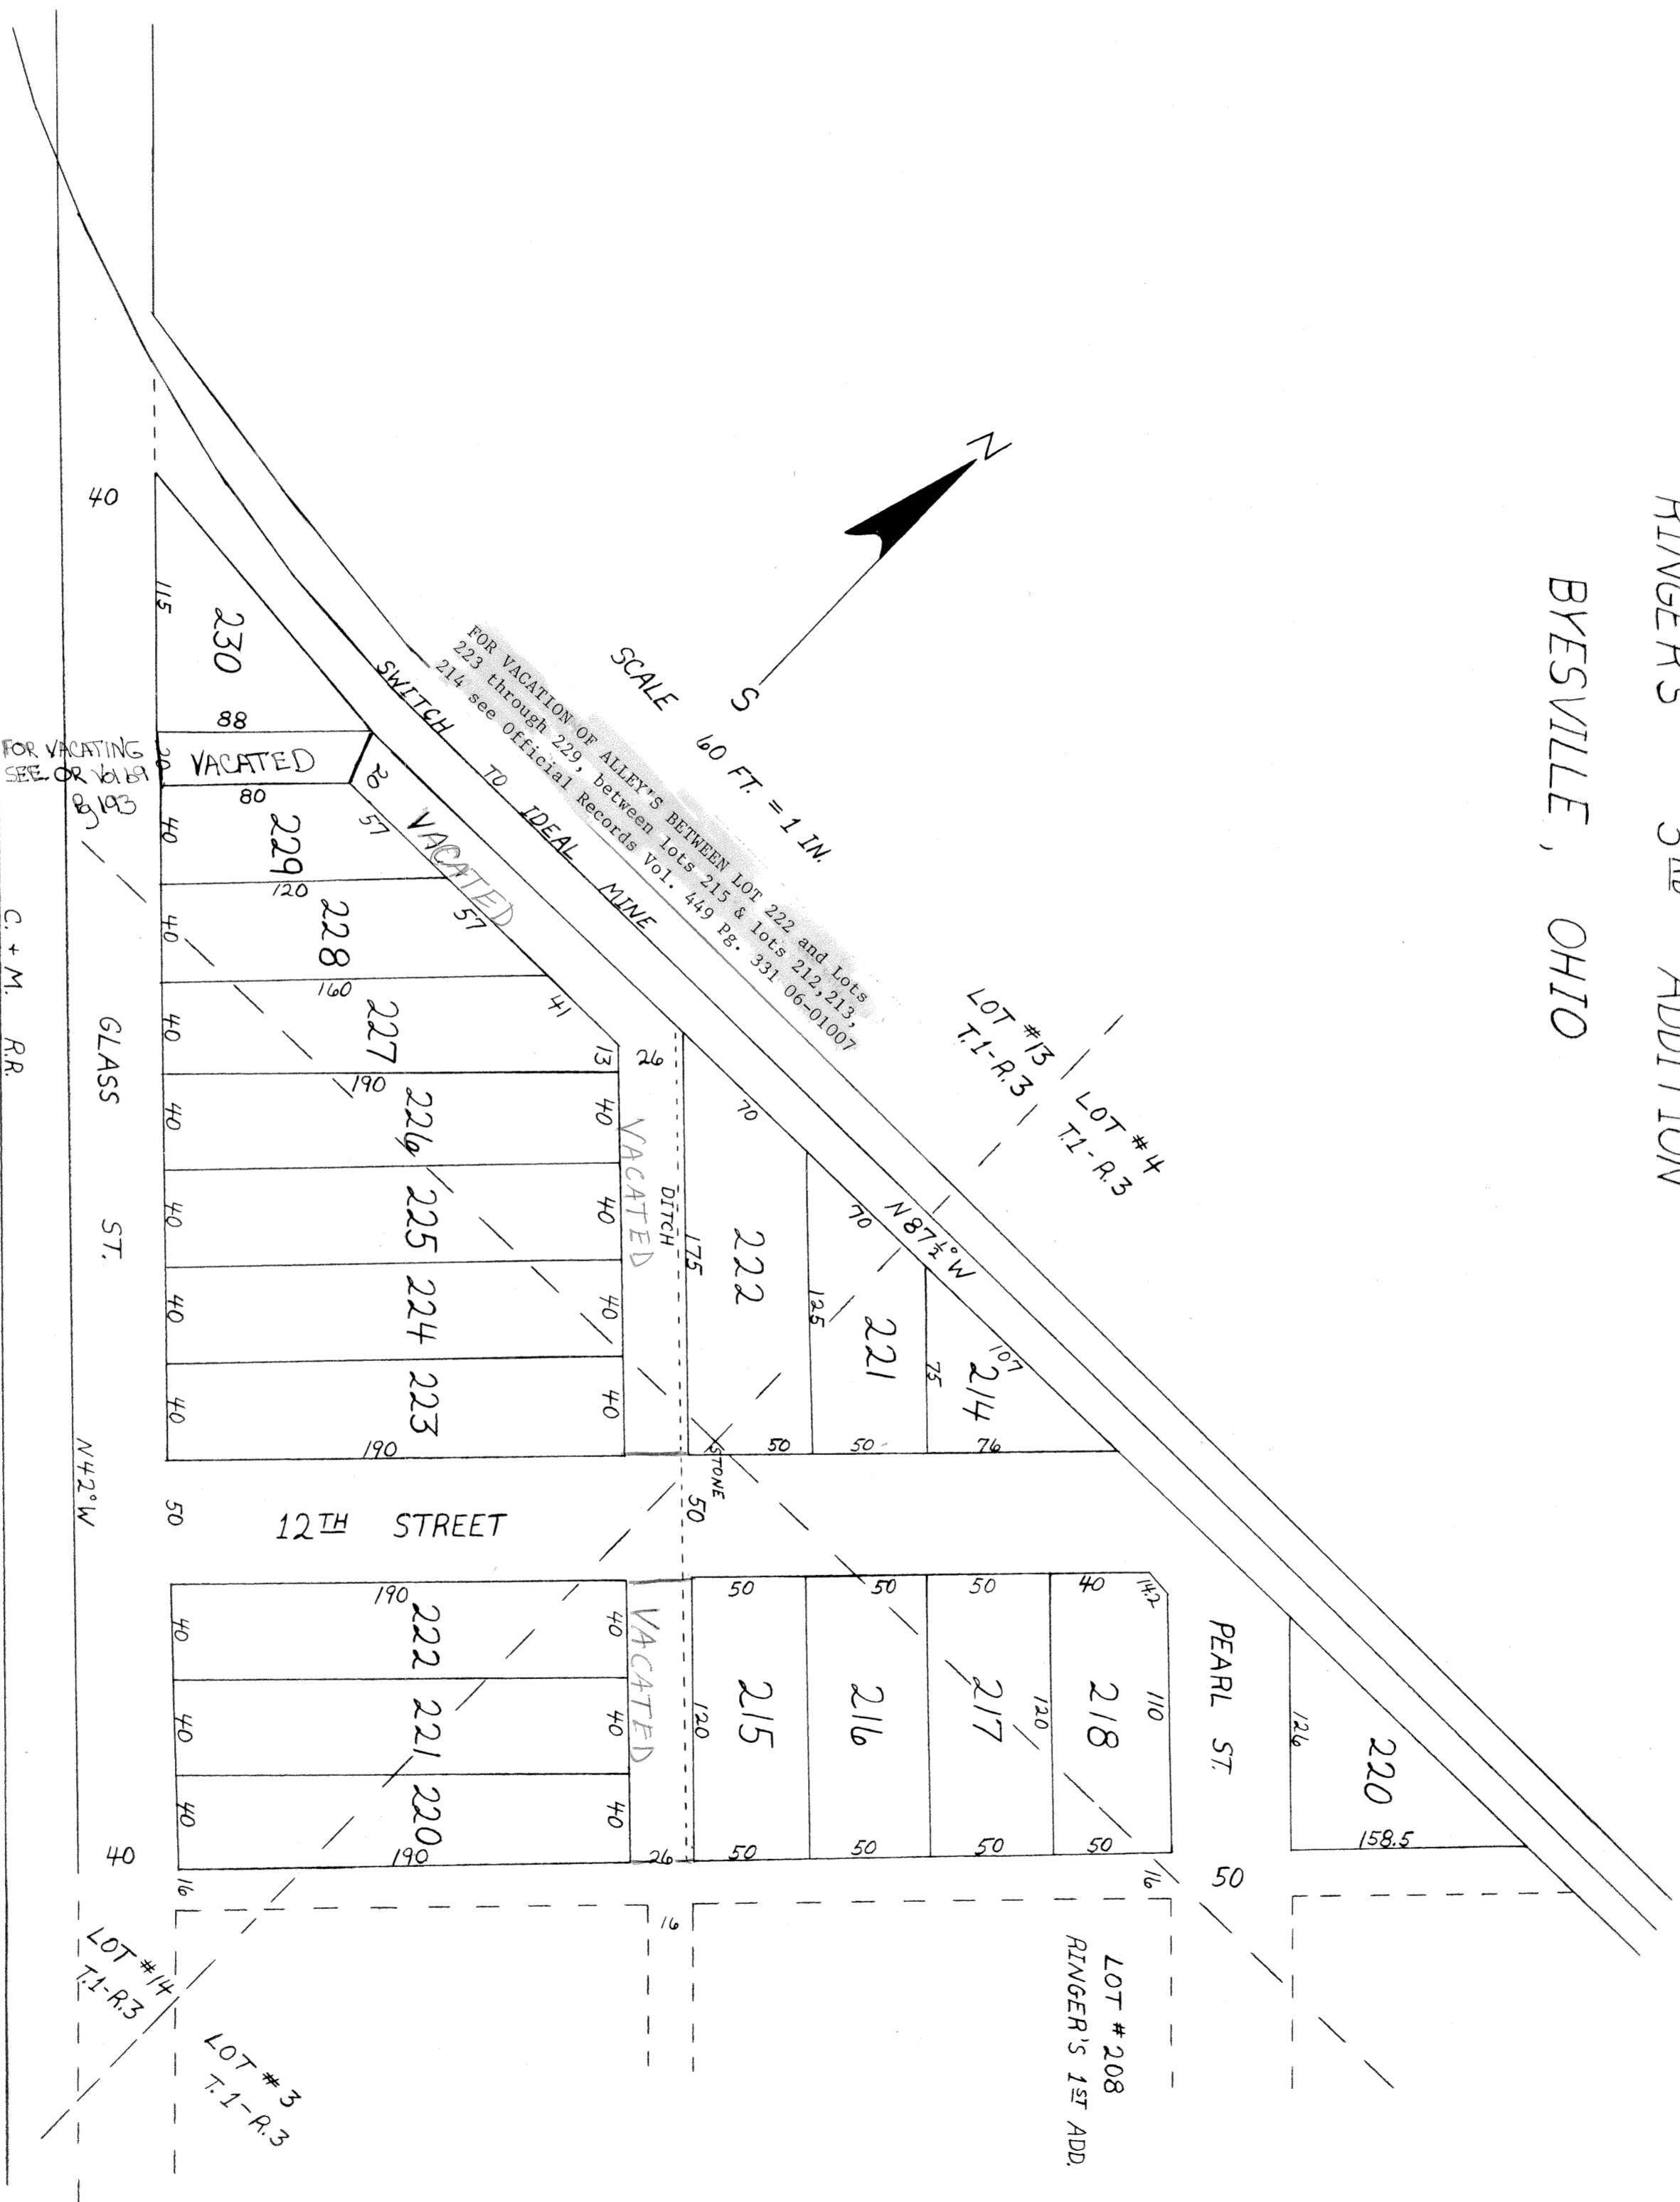

RINGER'S 3RD ADDITION TO BYESVILLE, OHIO
 SCALE 60 FT. = 1 INCH.



AT THE REQUEST AND BY THE DIRECTIONS OF ALFRED J. TRUE (TRUSTEE) I SURVEYED THE FOLLOWING PIECE OF LAND THE SAME BEING PARTS OF MILITARY LOTS NUMBER 3-4-13 AND 14 TOWNSHIP ONE (1) RANGE 3 JACKSON T.P. GUERNSEY CO. STATE OF OHIO CONTAINING IN ALL 4 32/100 ACRES MORE OR LESS. DISTANCES SHOWN ONE PLAT AS REPLATTED BY ME THE SAME BEING FORMERLY LAID OUT AS RINGER'S THIRD ADD. TO BYESVILLE BY THE BYESVILLE GLASS AND LAMP COMPANY AND RECORDED APRIL 15th, 1903 IN PLAT BOOK 7 PAGE 43 RECORD OF PLATS OF GUERNSEY COUNTY. I HEREBY CERTIFY THIS PLAT TO BE A TRUE REPRESENTATION OF MY SURVEY AS DIRECTED BY ALFRED J. TRUE.

DILLON MARSH, SURVEYOR

(STATE OF OHIO GUERNSEY COUNTY SS:)

I HEREBY CERTIFY THAT THE ABOVE DESCRIBED PLAT WAS MADE AT MY REQUEST AND BY MY DIRECTIONS AND THAT THE STREETS AND ALLEYS ARE GIVEN AND GRANTED FOR PUBLIC USE AND THE CONVENIENCE OF SAID LOTS. ALFRED J. TRUE

SWORN TO BEFORE ME AND SUBSCRIBED IN MY PRESENCE THIS 14th DAY OF MARCH A.D. 1904.

CHAS. S. TURMBAUGH
 NOTARY PUBLIC

ENTERED PARIL 18th, 1904 AT 10:37 A.M.

RECORDED JUNE 15th, 1904

ATTEST: J.C. CROSSEN RECORDER

See original
 plat
 Book P
 Page 2
 for correct
 Lot Numbers