


ALEX SARCHET'S ADDITION TO CAMBRIDGE

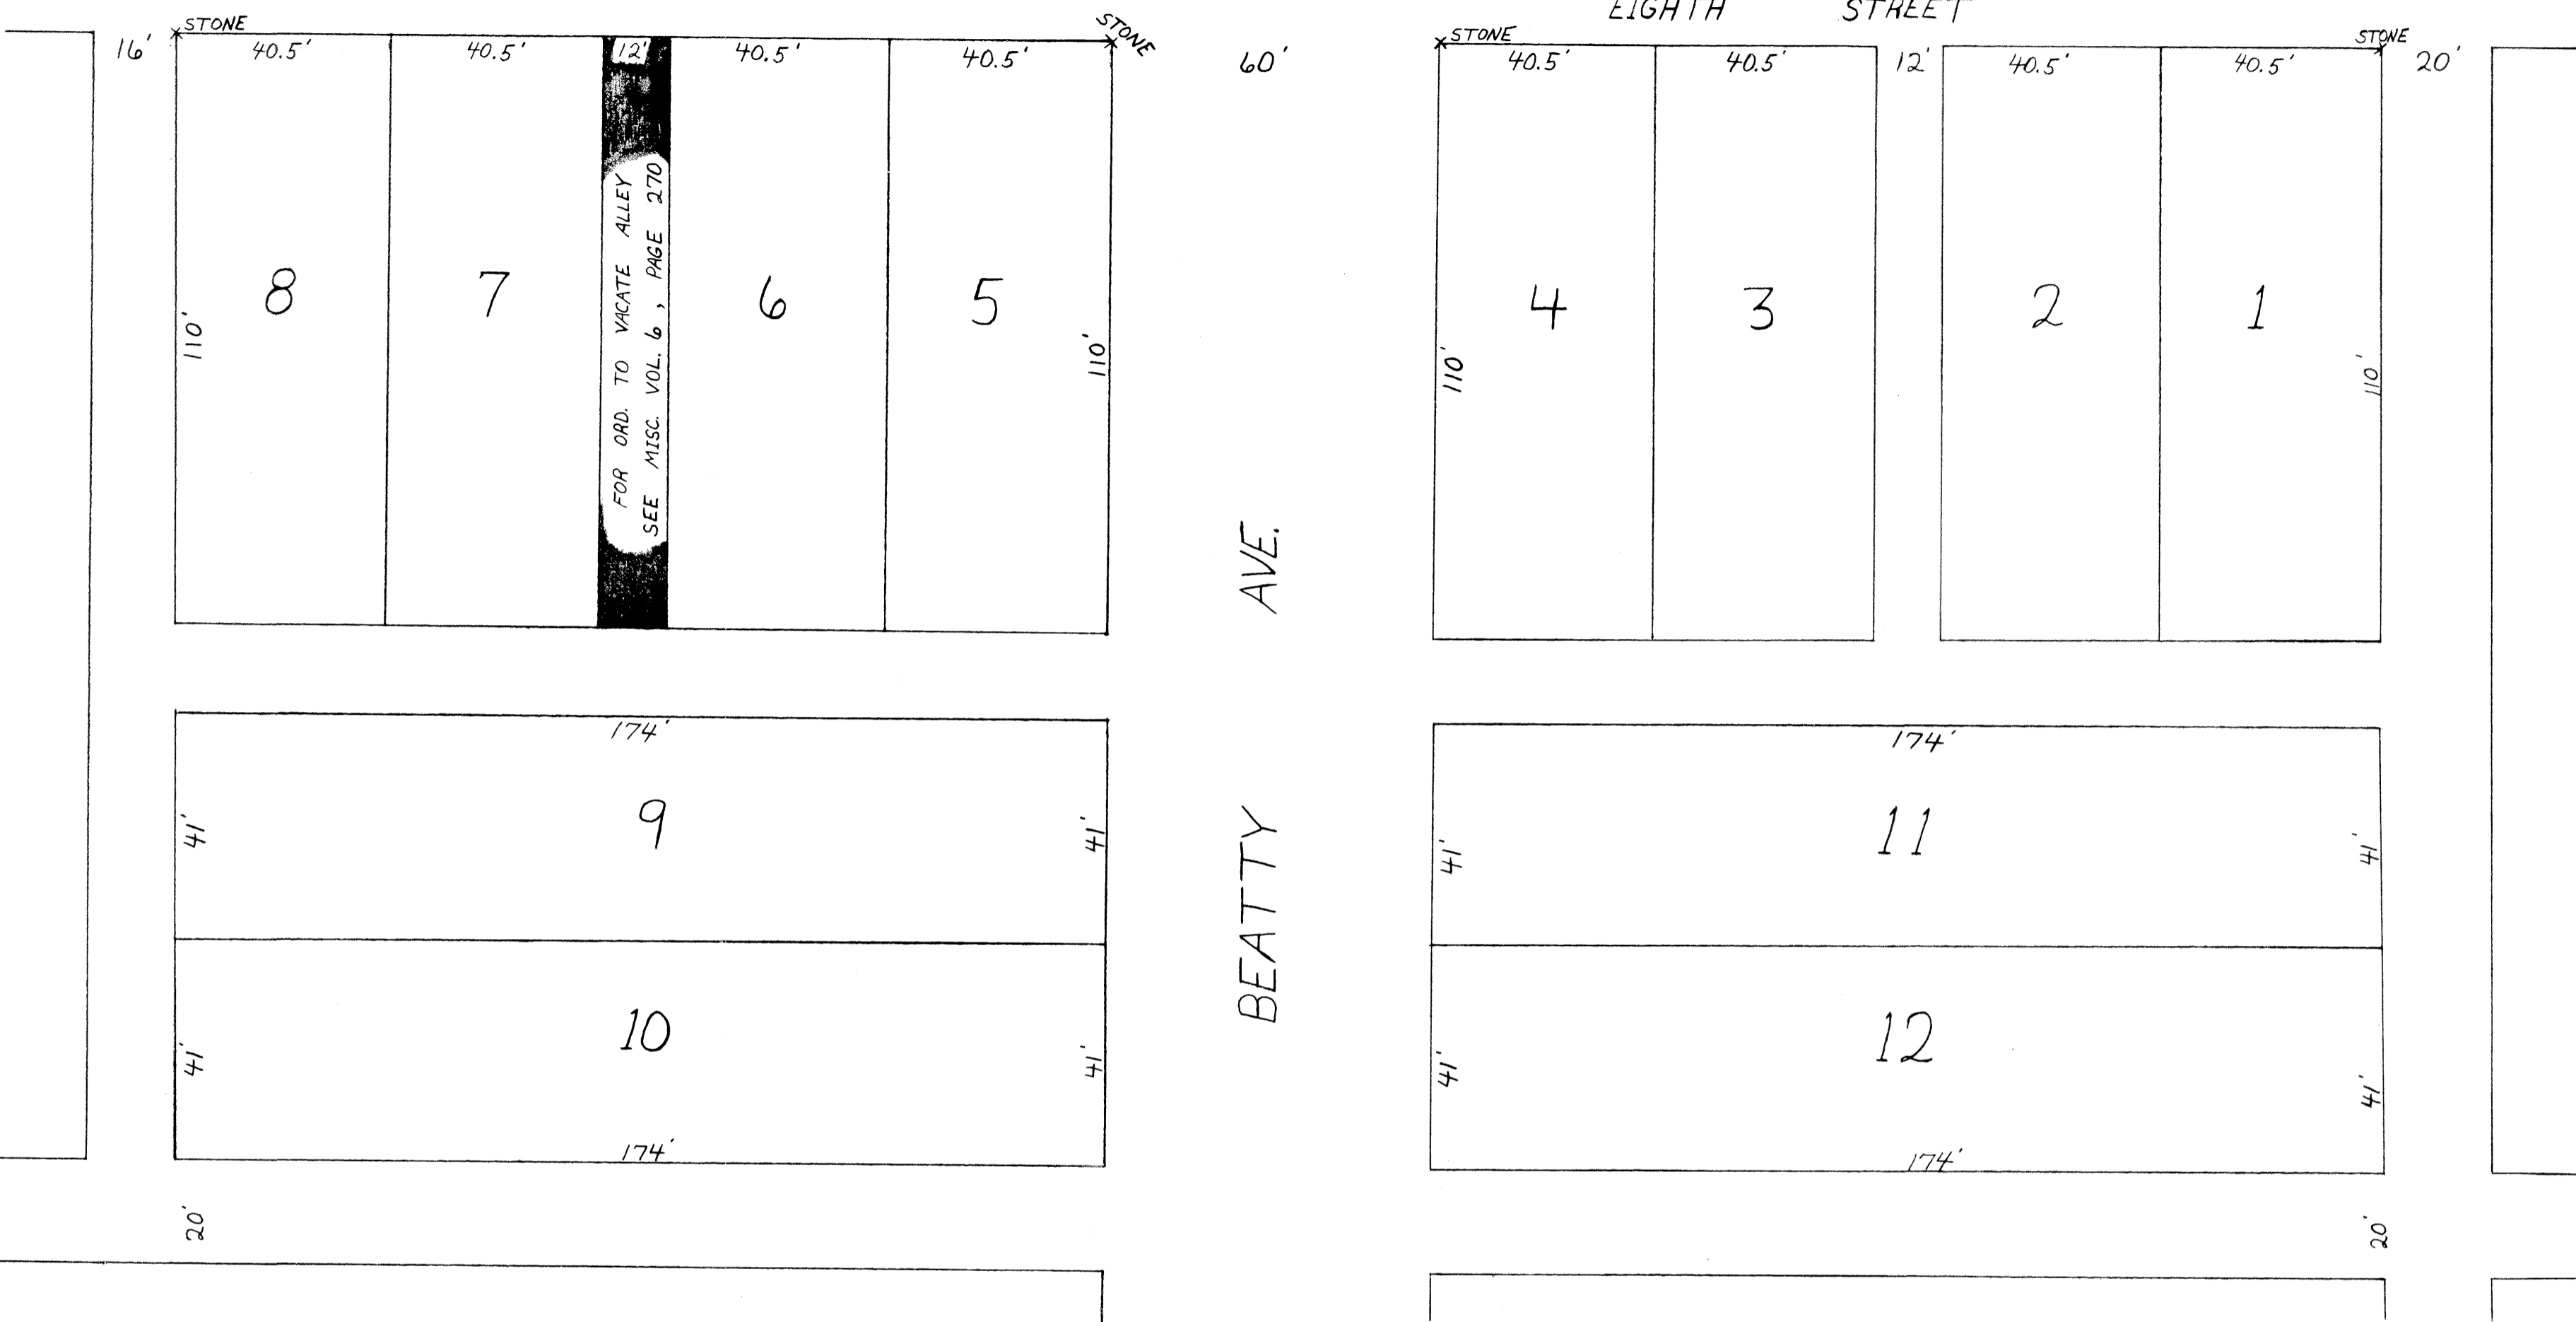

ALEX SARCHET'S
ADDITION
CAMBRIDGE, OHIO
SCALE 4"=100'

CAMBRIDGE, JULY 14th, 1905

I HEREBY CERTIFY THAT THIS IS A TRUE AND ACCURATE PLAT OF ALEX SARCHET'S ADDITION TO THE CITY OF CAMBRIDGE, AS SURVEYED BY ME JUNE 28th, 1905.

C.B. DAVIS, SURVEYOR

THE STATE OF OHIO
GUERNSEY COUNTY SS:

BEFORE ME W.W. STEWART A NOTARY PUBLIC IN AND FOR THE COUNTY AFORESAID PERSONALLY CAME THE ABOVE NAMED ALEX SARCHET AND ACKNOWLEDGED THE SIGNING OF THE ABOVE INSTRUMENT TO BE HIS VOLUNTARY ACT FOR THE USES AND PURPOSES THEREIN MENTIONED.

ALEX SARCHET (SEAL)

GIVEN UNDER MY HAND AND SEAL THIS FOURTEENTH DAY OF JULY, 1905.

W.W. STEWART, NOTARY PUBLIC

I, C.L. BLACKBURN, CLERK OF THE CITY COUNCIL OF THE CITY OF CAMBRIDGE, GUERNSEY COUNTY, OHIO HEREBY CERTIFY THAT THE ADDITION IN THE ABOVE PLAT WAS APPROVED AND ACCEPTED BY ACT OF CITY COUNCIL OF SAID CITY JULY 17th 1905.

C.L. BLACKBURN
CLERK OF COUNCIL

TRANSFERRED JULY 18, 1905

DAN R. WALLACE AUD.

FILED JULY 18, 1905 AT 1 P.M.

RECORDED JULY 19, 1905

ATTEST: FRANK R. ARNOLD, RECORDER

