

Before me a Notary Public personally came Emma J. Oliver who solemnly swears the making of this Plat to be her own free act and deed and hereby dedicates all Streets and Alleys as shown on this Plat for Public use forever In testimony we hereunto set our hand this the 3rd day of November, 1911.


Signed and acknowledged in the presence of
 Katie Skafer }
 John B. Skafer } Emma J. Oliver
 John B. Skafer, Notary Public



Description
 The above Plat is located in Military Lot No. 3 of Township No. 12, Range No. 2 in Jackson Township, Guernsey County, Ohio. Beginning at a stake on the south side of the Public Road, S. 52° 00' W 1720.0 ft. from the North East corner of said Military Lot, No. 3, running thence S. 82° 48' W 177.3 ft. to a stake on the south line of the Public road, thence South, S. 87° 48' W 70.4 ft. to a stake, thence S. 32° 51' W 450 ft. to the mine switch, thence on a curve along the North line of said switch 213.8 ft. to a stake, thence N 64° 17' E 350.6 ft. to the East line of said Military Lot, No. 3; Thence N. 52° 00' E. along the East line of said Lot 296.9 ft. to the place of beginning containing 4.25 Acres.

I hereby certify that the above Plat is a true and accurate representation of said Addition

F. F. Green

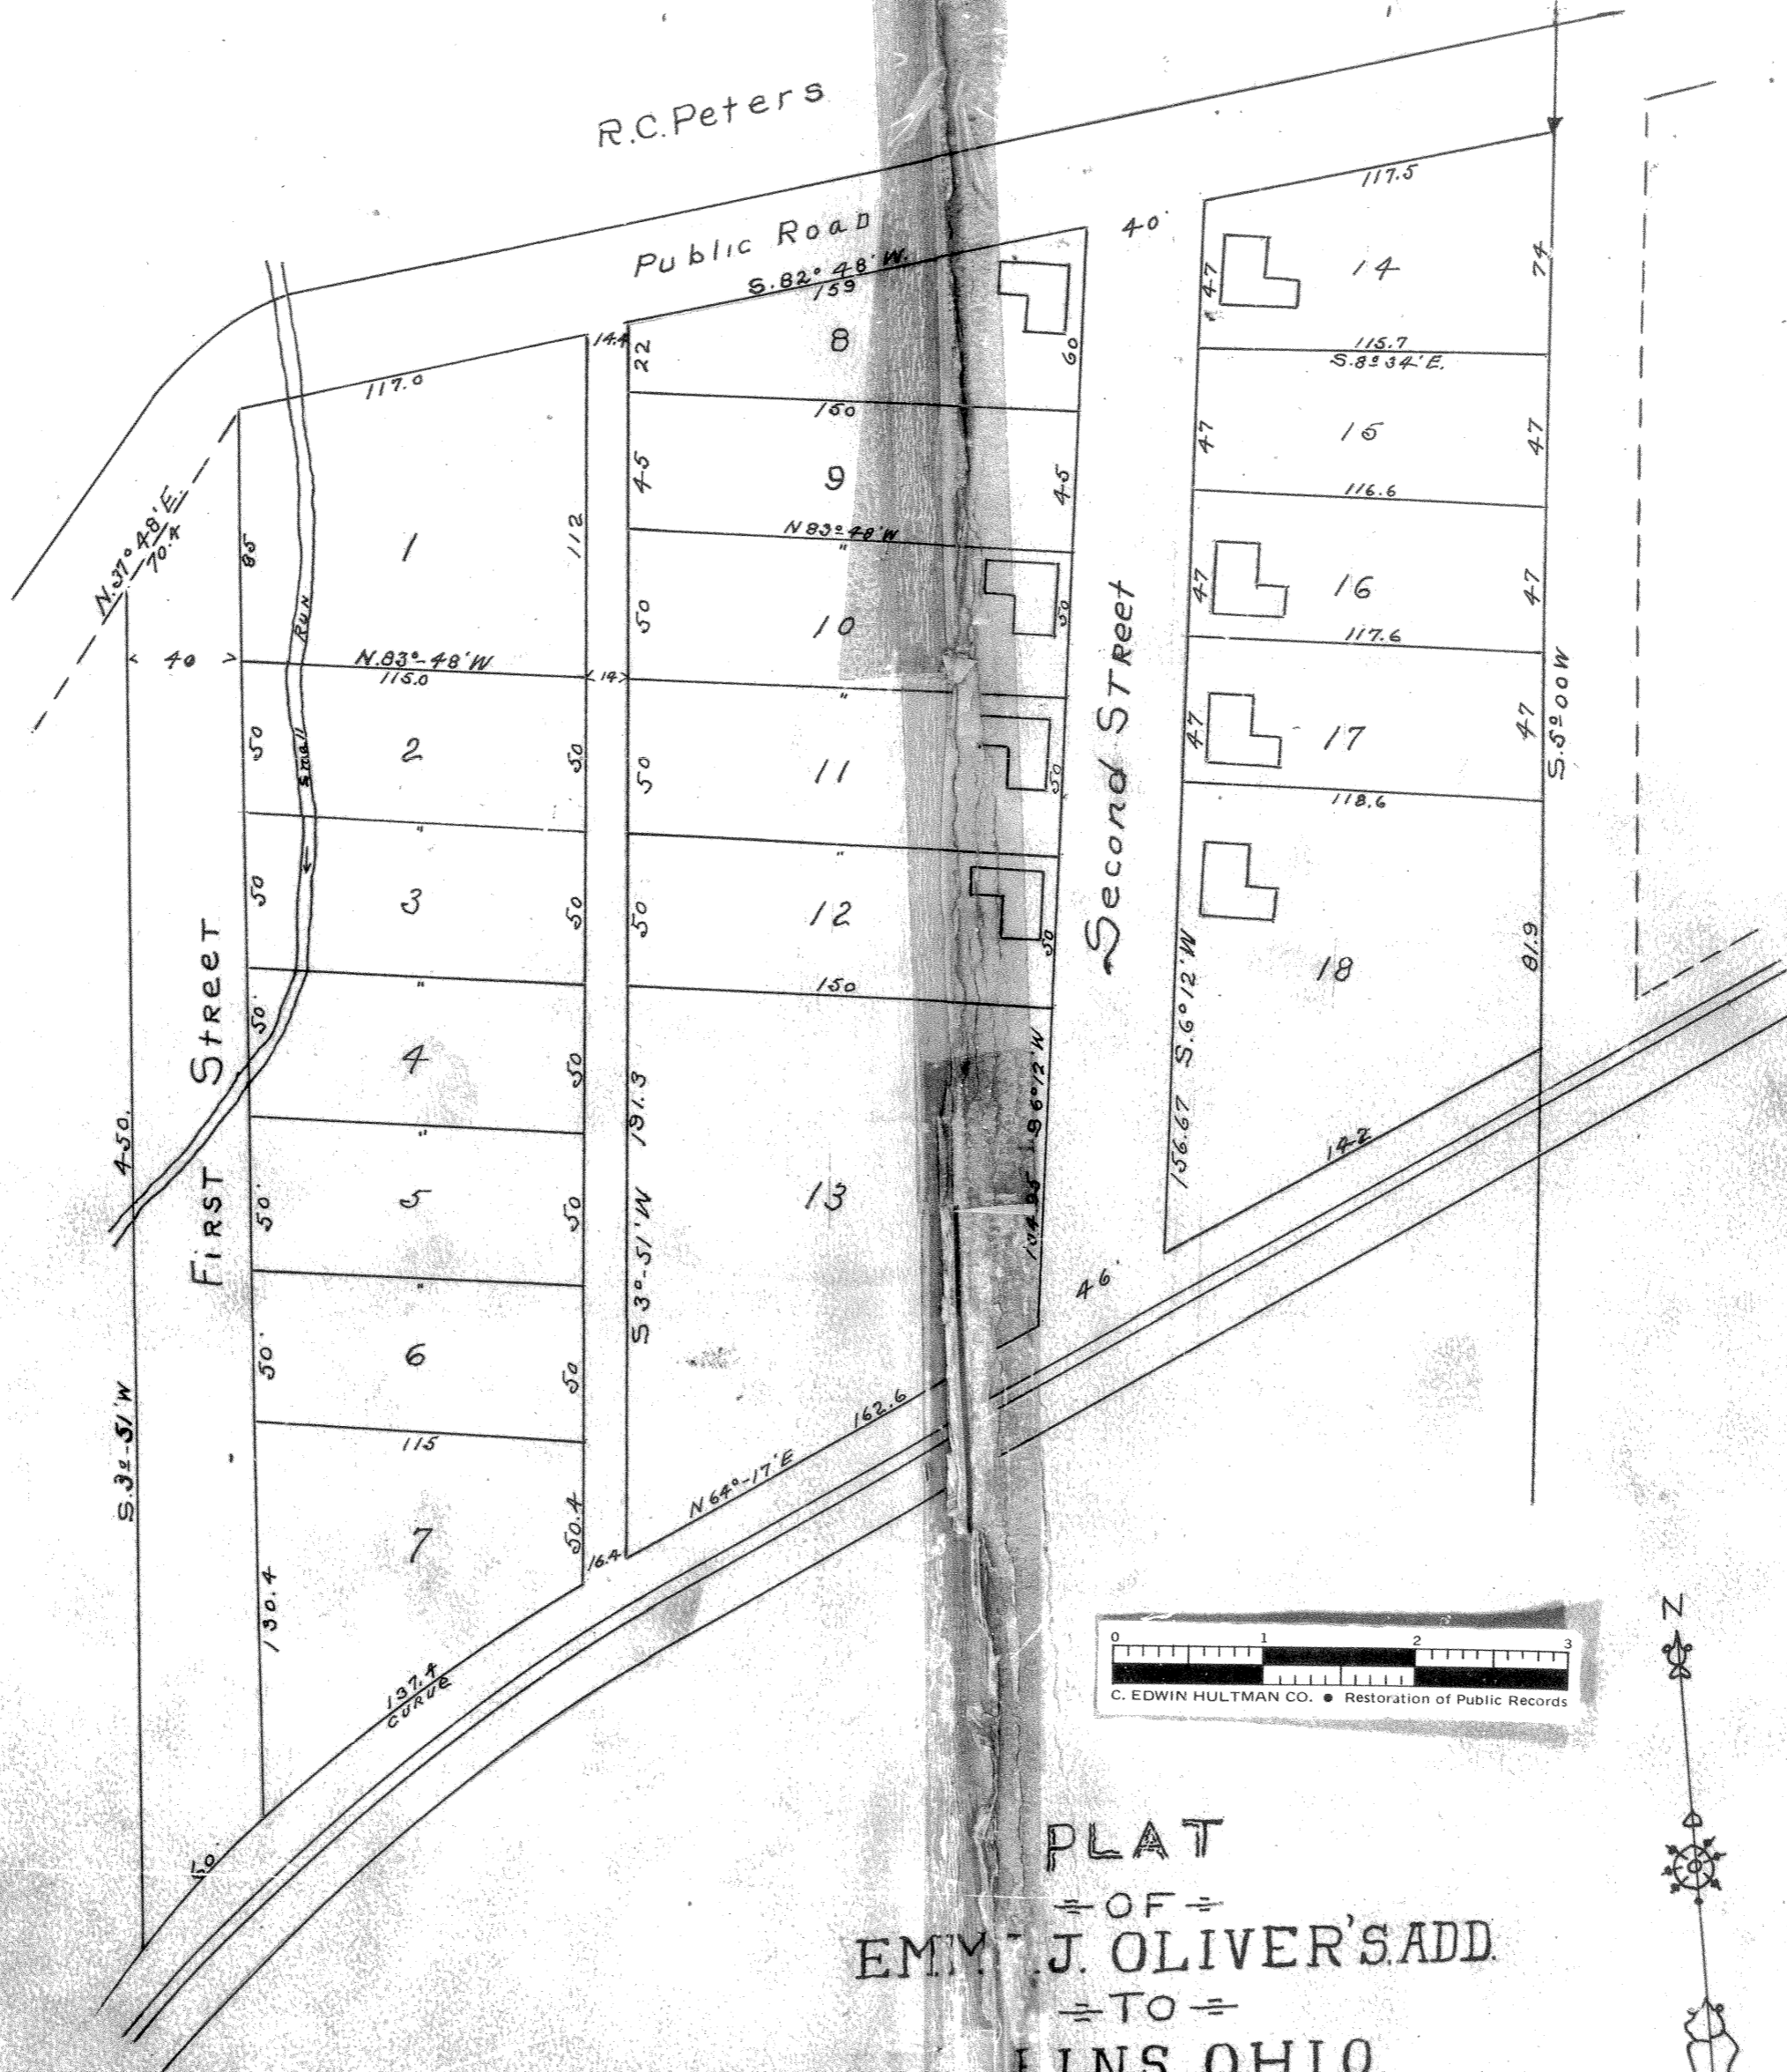

PLAT
 OF
 EMMY J. OLIVER'S ADD.
 TO
 LINS, OHIO.
 50 ft. per IN. F.F. GREEN

Transferred Nov 9/11
 Filed Nov. 4, 1911
 Platted Mich. 14, 1912
 R. 329
 W. Carr
 Recorder