


Scale 1"=50'

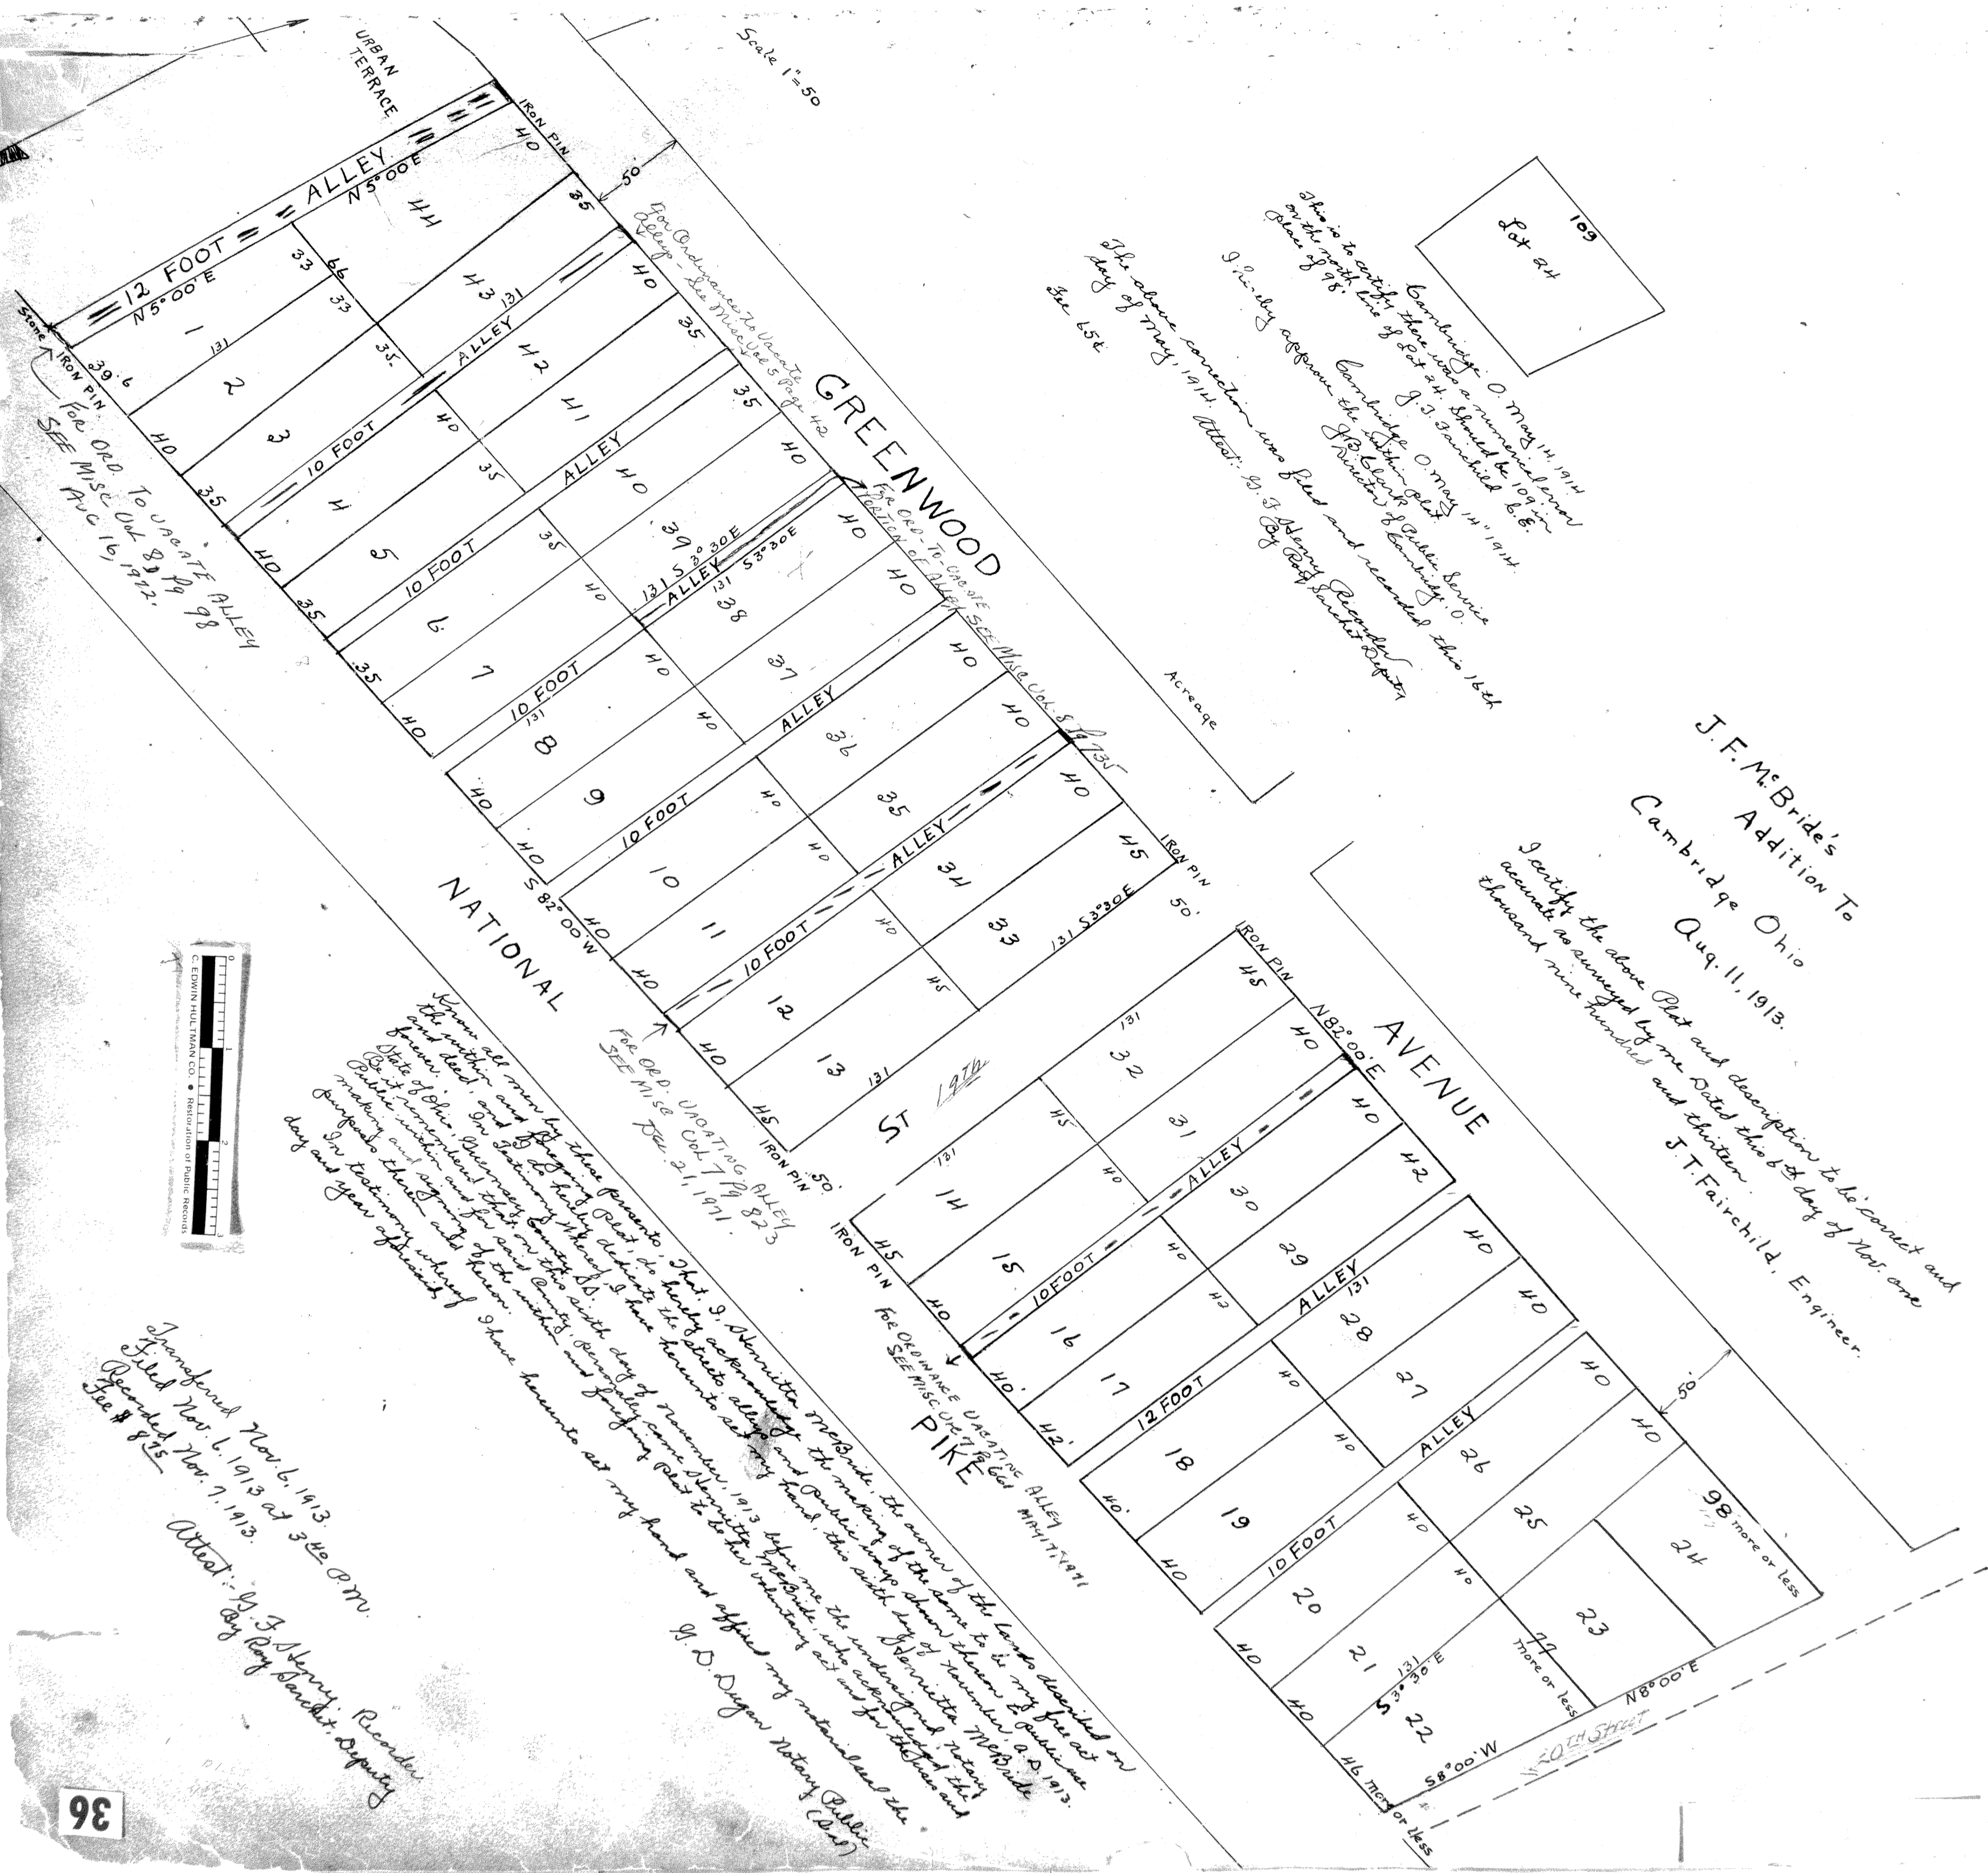

Lot 24
109

Cambridge, O. May 14, 1914
 I hereby certify that there is a numerical error
 in the north line of Lot 24, should be 109 feet
 less of 98.
 Cambridge, O. May 14, 1914
 J. J. Fairchild, C. E.
 Recorder of Public Service
 City of Cambridge, Ohio


The above connection was filed and recorded this 15th
 day of May, 1914. Attest: J. J. Fairchild, Deputy
 Sec. 556

J. F. McBride's
 Addition To
 Cambridge Ohio
 Aug. 11, 1913.

I certify the above Plat and description to be correct and
 accurate as surveyed by me and dated the 5th day of Nov. 1913
 thousand nine hundred and thirteen.
 J. T. Fairchild, Engineer.

For Ordinance To Use The
 Alley - See MISC. Ord. 89, 90, 98
 SEE MISC. Ord. 16, 1922.

Know all men by these presents that S. Merritt McBride, the owner of the lands described on
 the within and foregoing Plat, do hereby acknowledge and certify that the making of the same is in my face and
 and deed, and by the within and foregoing Plat, do hereby acknowledge and certify that the making of the same is in my face and
 State of Ohio, County of Hamilton, Ohio, this 5th day of November, 1913 before me the undersigned Notary
 Public, residing and for said County, Personally known Merritt McBride, who acknowledged the
 making and signing of the within and foregoing Plat to be his voluntary act and for the purpose and
 purpose and signing of the within and foregoing Plat to be his voluntary act and for the purpose and
 In testimony whereof I have hereunto set my hand and official seal this 5th day of November, 1913.
 J. D. Dugan, Notary Public

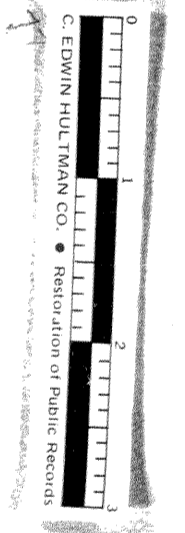

Transferred Nov. 6, 1913.
 Filed Nov. 6, 1913 at 3:00 P.M.
 Recorded Nov. 7, 1913.
 Attest: J. J. Fairchild, Recorder
 By Roy S. Smith, Deputy