


VACATING LOTS 6 thru 10 MEADOWBROOK ADDITION
SEE OFFICIAL RECORDS VOL. 54 PG. 833.
Dec. 29, 1992

R.E. BROWN

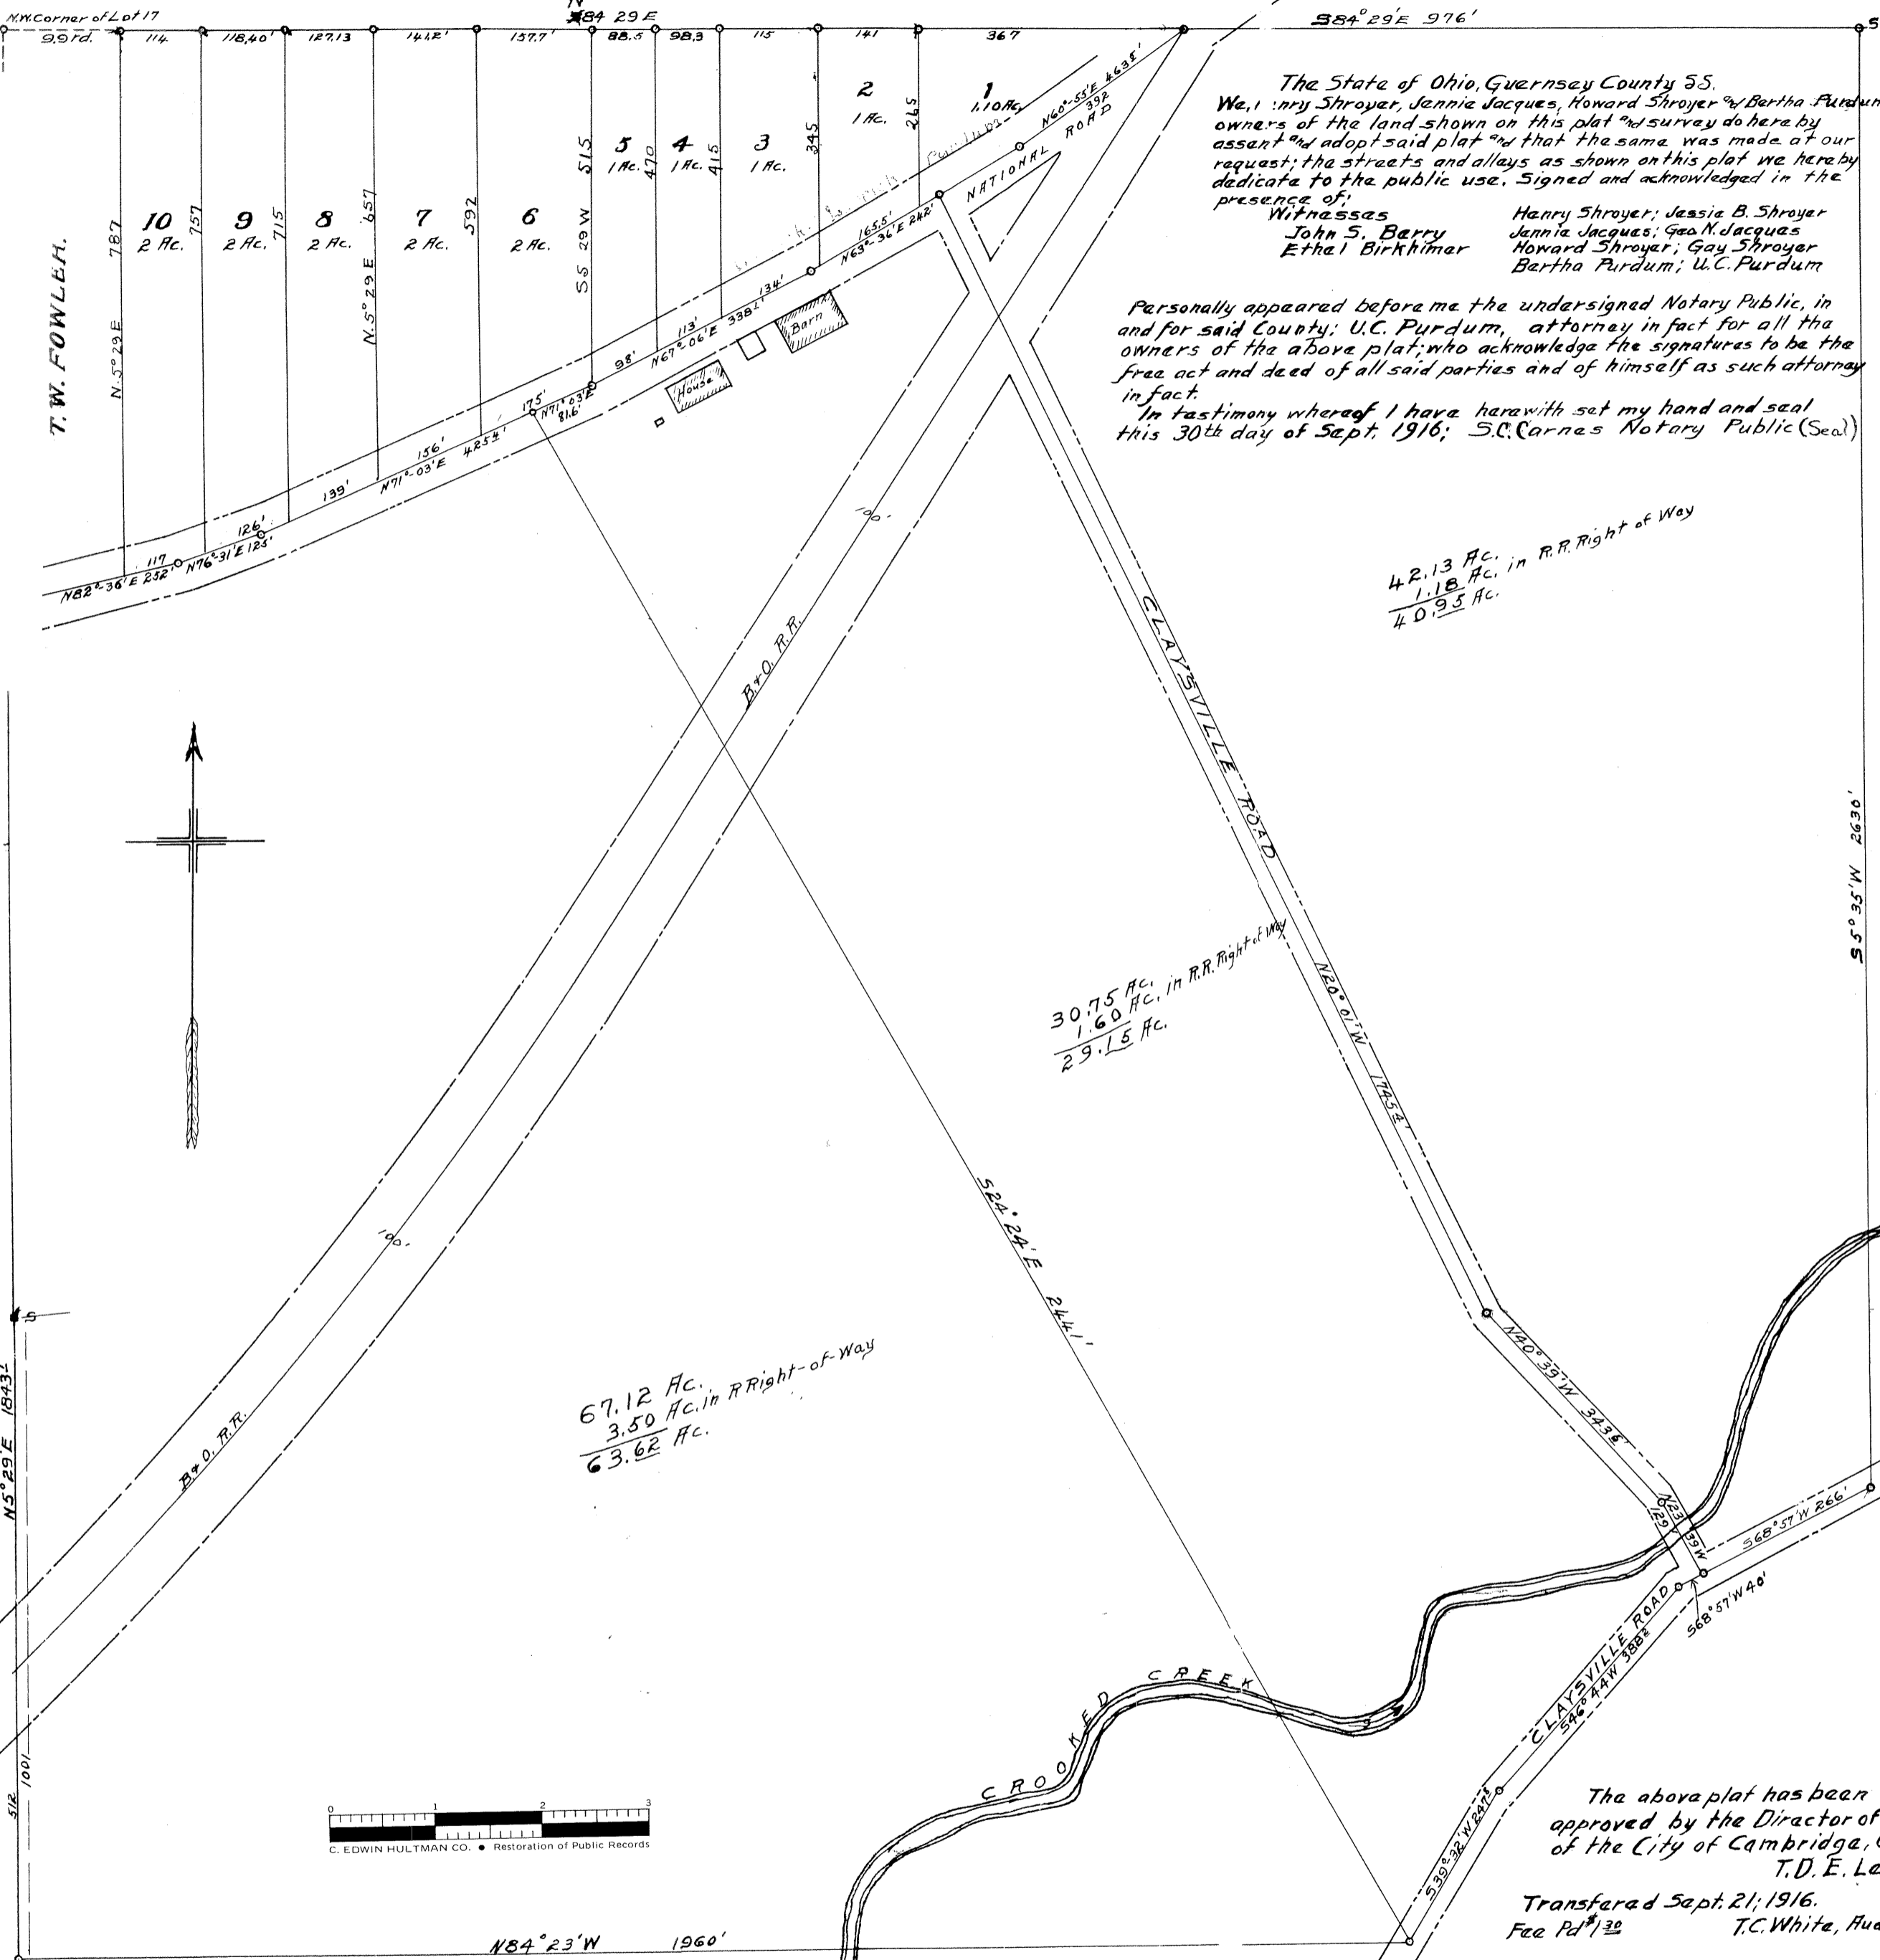

The State of Ohio, Guernsey County SS.
 We, Harry Shroyer, Jennie Jacques, Howard Shroyer & Bertha Purdum
 owners of the land shown on this plat and survey do here by
 assent and adopt said plat and that the same was made at our
 request; the streets and alleys as shown on this plat we hereby
 dedicate to the public use. Signed and acknowledged in the
 presence of:

Witnesses
 John S. Berry
 Ethel Birkhimer
 Harry Shroyer; Jessie B. Shroyer
 Jennie Jacques; Geo. N. Jacques
 Howard Shroyer; Gay Shroyer
 Bertha Purdum; U.C. Purdum

Personally appeared before me the undersigned Notary Public, in
 and for said County; U.C. Purdum, attorney in fact for all the
 owners of the above plat; who acknowledge the signatures to be the
 free act and deed of all said parties and of himself as such attorney
 in fact.

In testimony whereof I have herewith set my hand and seal
 this 30th day of Sept. 1916; S.C. Carnes Notary Public (Seal)

42.13 Ac. in R.R. Right of Way
 1.18 Ac.
 40.95 Ac.

30.75 Ac. in R.R. Right of Way
 1.60 Ac.
 29.15 Ac.

67.12 Ac. in R.R. Right-of-Way
 3.50 Ac.
 63.62 Ac.

The above plat has been
 approved by the Director of
 of the City of Cambridge, O.
 T.D. E. Lee
 Transferred Sept. 21, 1916.
 Fee Pd \$1.30 T.C. White, Auditor

#191 Filed Oct 2-1916 at 10 A.M.
 and recorded Plat Book 10 Page 5 Dec. 7-1916
 Attest: G.F. Henry Recorder
 \$5.00 Pd. by Roy Sarchat Recorder

MEADOW-BROOK
LOT 17
CAMBRIDGE TWP. CAMBRIDGE O.

I certify the above Plat and description
 to be correct and accurate as surveyed by me
 Date the 18th day of May 1916.
 J. T. Fairchild
 Surveyor

J. T. Fairchild, C.E.
 May 18, 1916. Cambridge, O.

E. DAVIS

0 1 2 3
 C. EDWIN HULTMAN CO. • Restoration of Public Records