


ADDITION TO FAIRVIEW

WILLIAMSBURG

For VACATION OF High St. Between Lots 47-48, SEE CR Vol 104 p 428

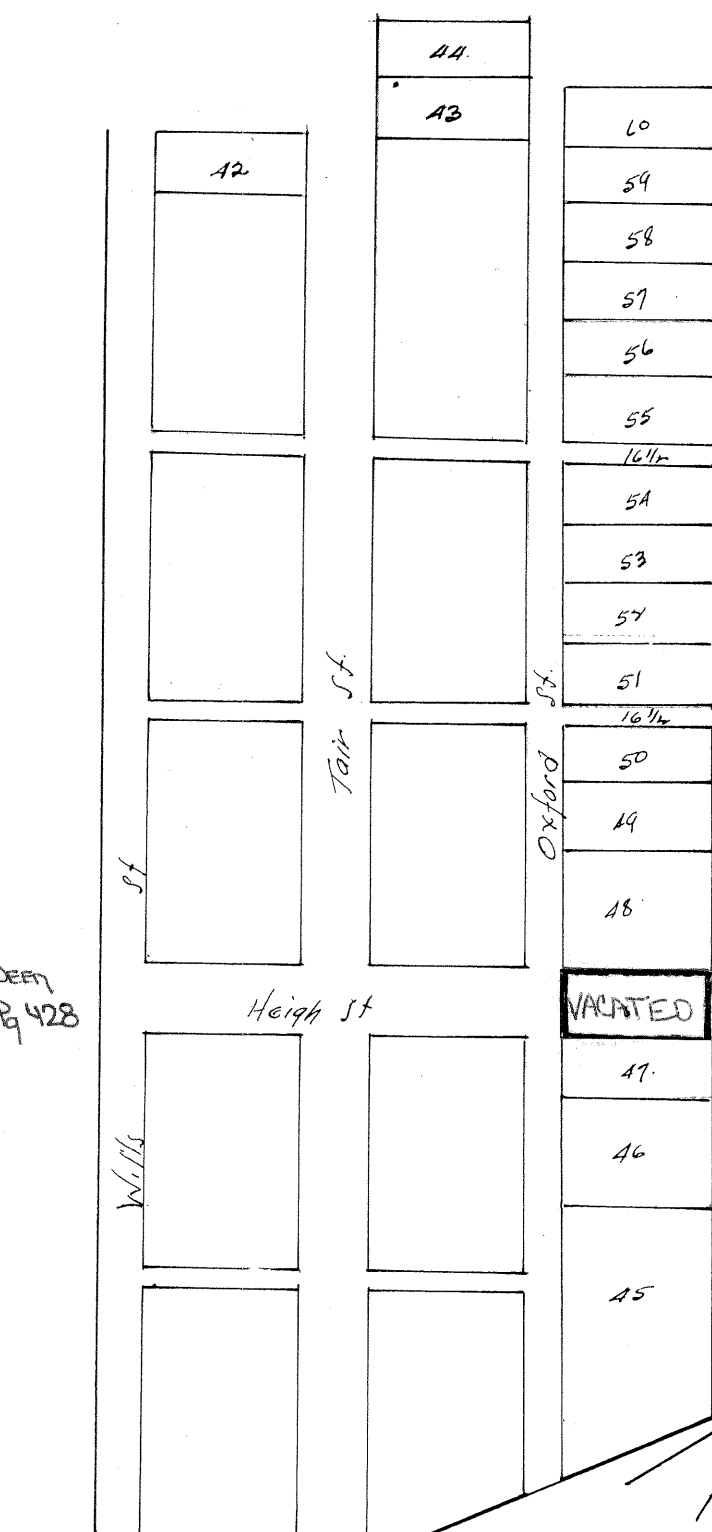

The annexed plat is an addition to the town of Fairview. Surveyed by John Davenport, John Gibson & Phillip Rosemond. said Fairview is situated in the SE. quar. of Sec 2. Twp 10 & R. 7. said addition lies on the north side of Oxford St. except lots 42 lying on the south side of Fair St. & lots No 43 & 44. lies on the north side of said Fair St. lot No 45 in front is 17.9 per. width 10 per. on the North boundary 14.1 per. containing 1 acre. lot No 46 in front 6.8 per. contains 6.8 per. The rest of the lots are of equal size 4 per in front & 10 back containing 1/4 acre. lots 45 on to 60 all lying on the north side of Oxford St. "NB" lot No 48 is 8 per in front & contains 1/4 acre. Surveyed by John Stewart Fair St bears N 72° W

High St. N 18° E.

State of Ohio Que Co ss }

Personally appeared before me a J.P.

in & for the county aforesaid John Davenport & Phillip Rosemond & acknowledge that they do relinquish all title & claim to the St's & Alleys of the within Plat for Public use Given under my hand & seal this 6th day of Oct 1827.

John Gilliland J.P.

State of Ohio Que Co ss }

Personally appeared before me a J.P.

in & for the county aforesaid John Gibson who acknowledged that he does relinquish all his right title in claim to the St's & Alleys described in the within Plat for Public use Given under my hand & seal this 16th day of Oct 1827.

John Gilliland J.P.


Received Nov. 1. 1827

Recorded " 2 1827.

Transcribed from Deed Record Vol. E

page 355

C.P. Beatty R.G.C.O.

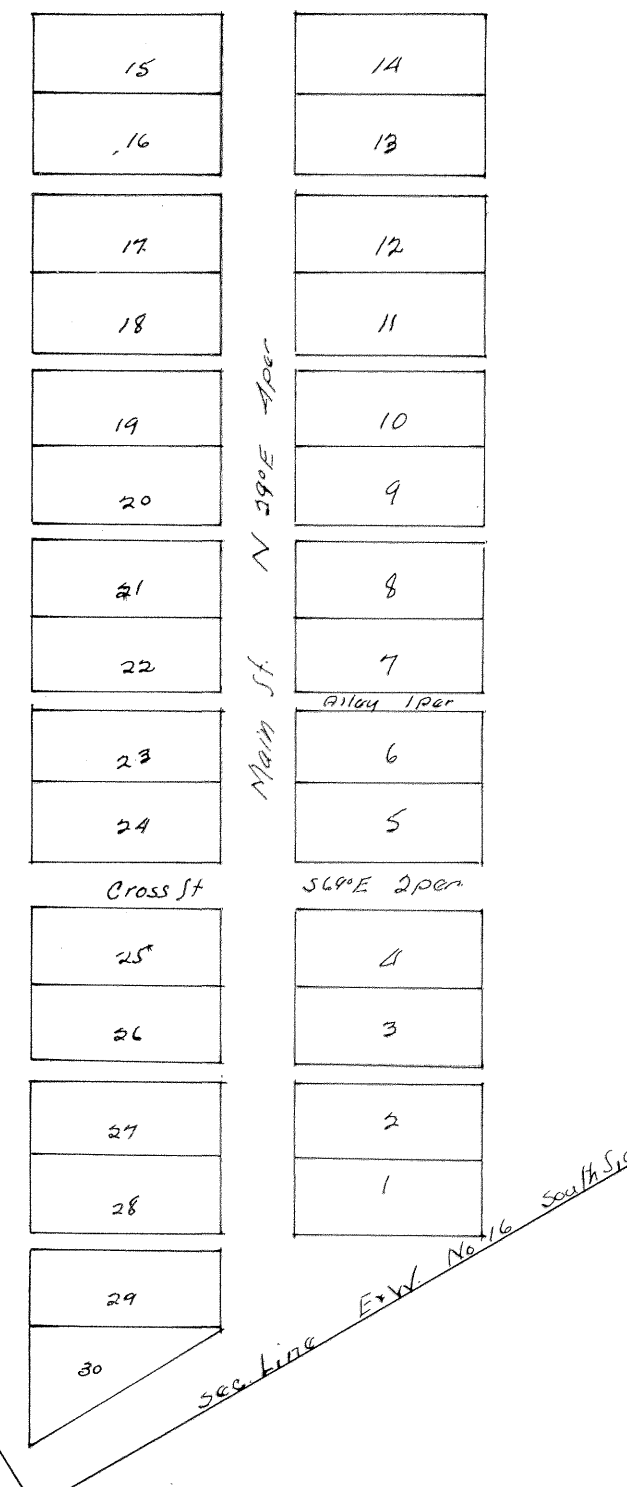

The above is a Plat & description of a Village Proposed to be called Williamsburg situate in Beaver Twp Que. Co. Ohio. on the SW part of the south half of lot No 3. sec. 16- leased by William Finley who is the Proprietor thereof. Surveyed this 21st. day of Nov 1828. by Amos Day.

State of Ohio Que Co ss }

be 'it known that on the 22nd

day of Nov. A. D. 1828 personally came William Finley Proprietor of the town of Williamsburg in said county of Que. and acknowledged the within Map or Plat of said town to be his act & deed Given under my hand & seal the date above written

James M Bell J.P.

Transcribed from Deed Record Vol. "6" page 626

