


PLAT OF HOOD AND BODEN'S ADDITION TO CAMBRIDGE

SCALE 40' = 1"

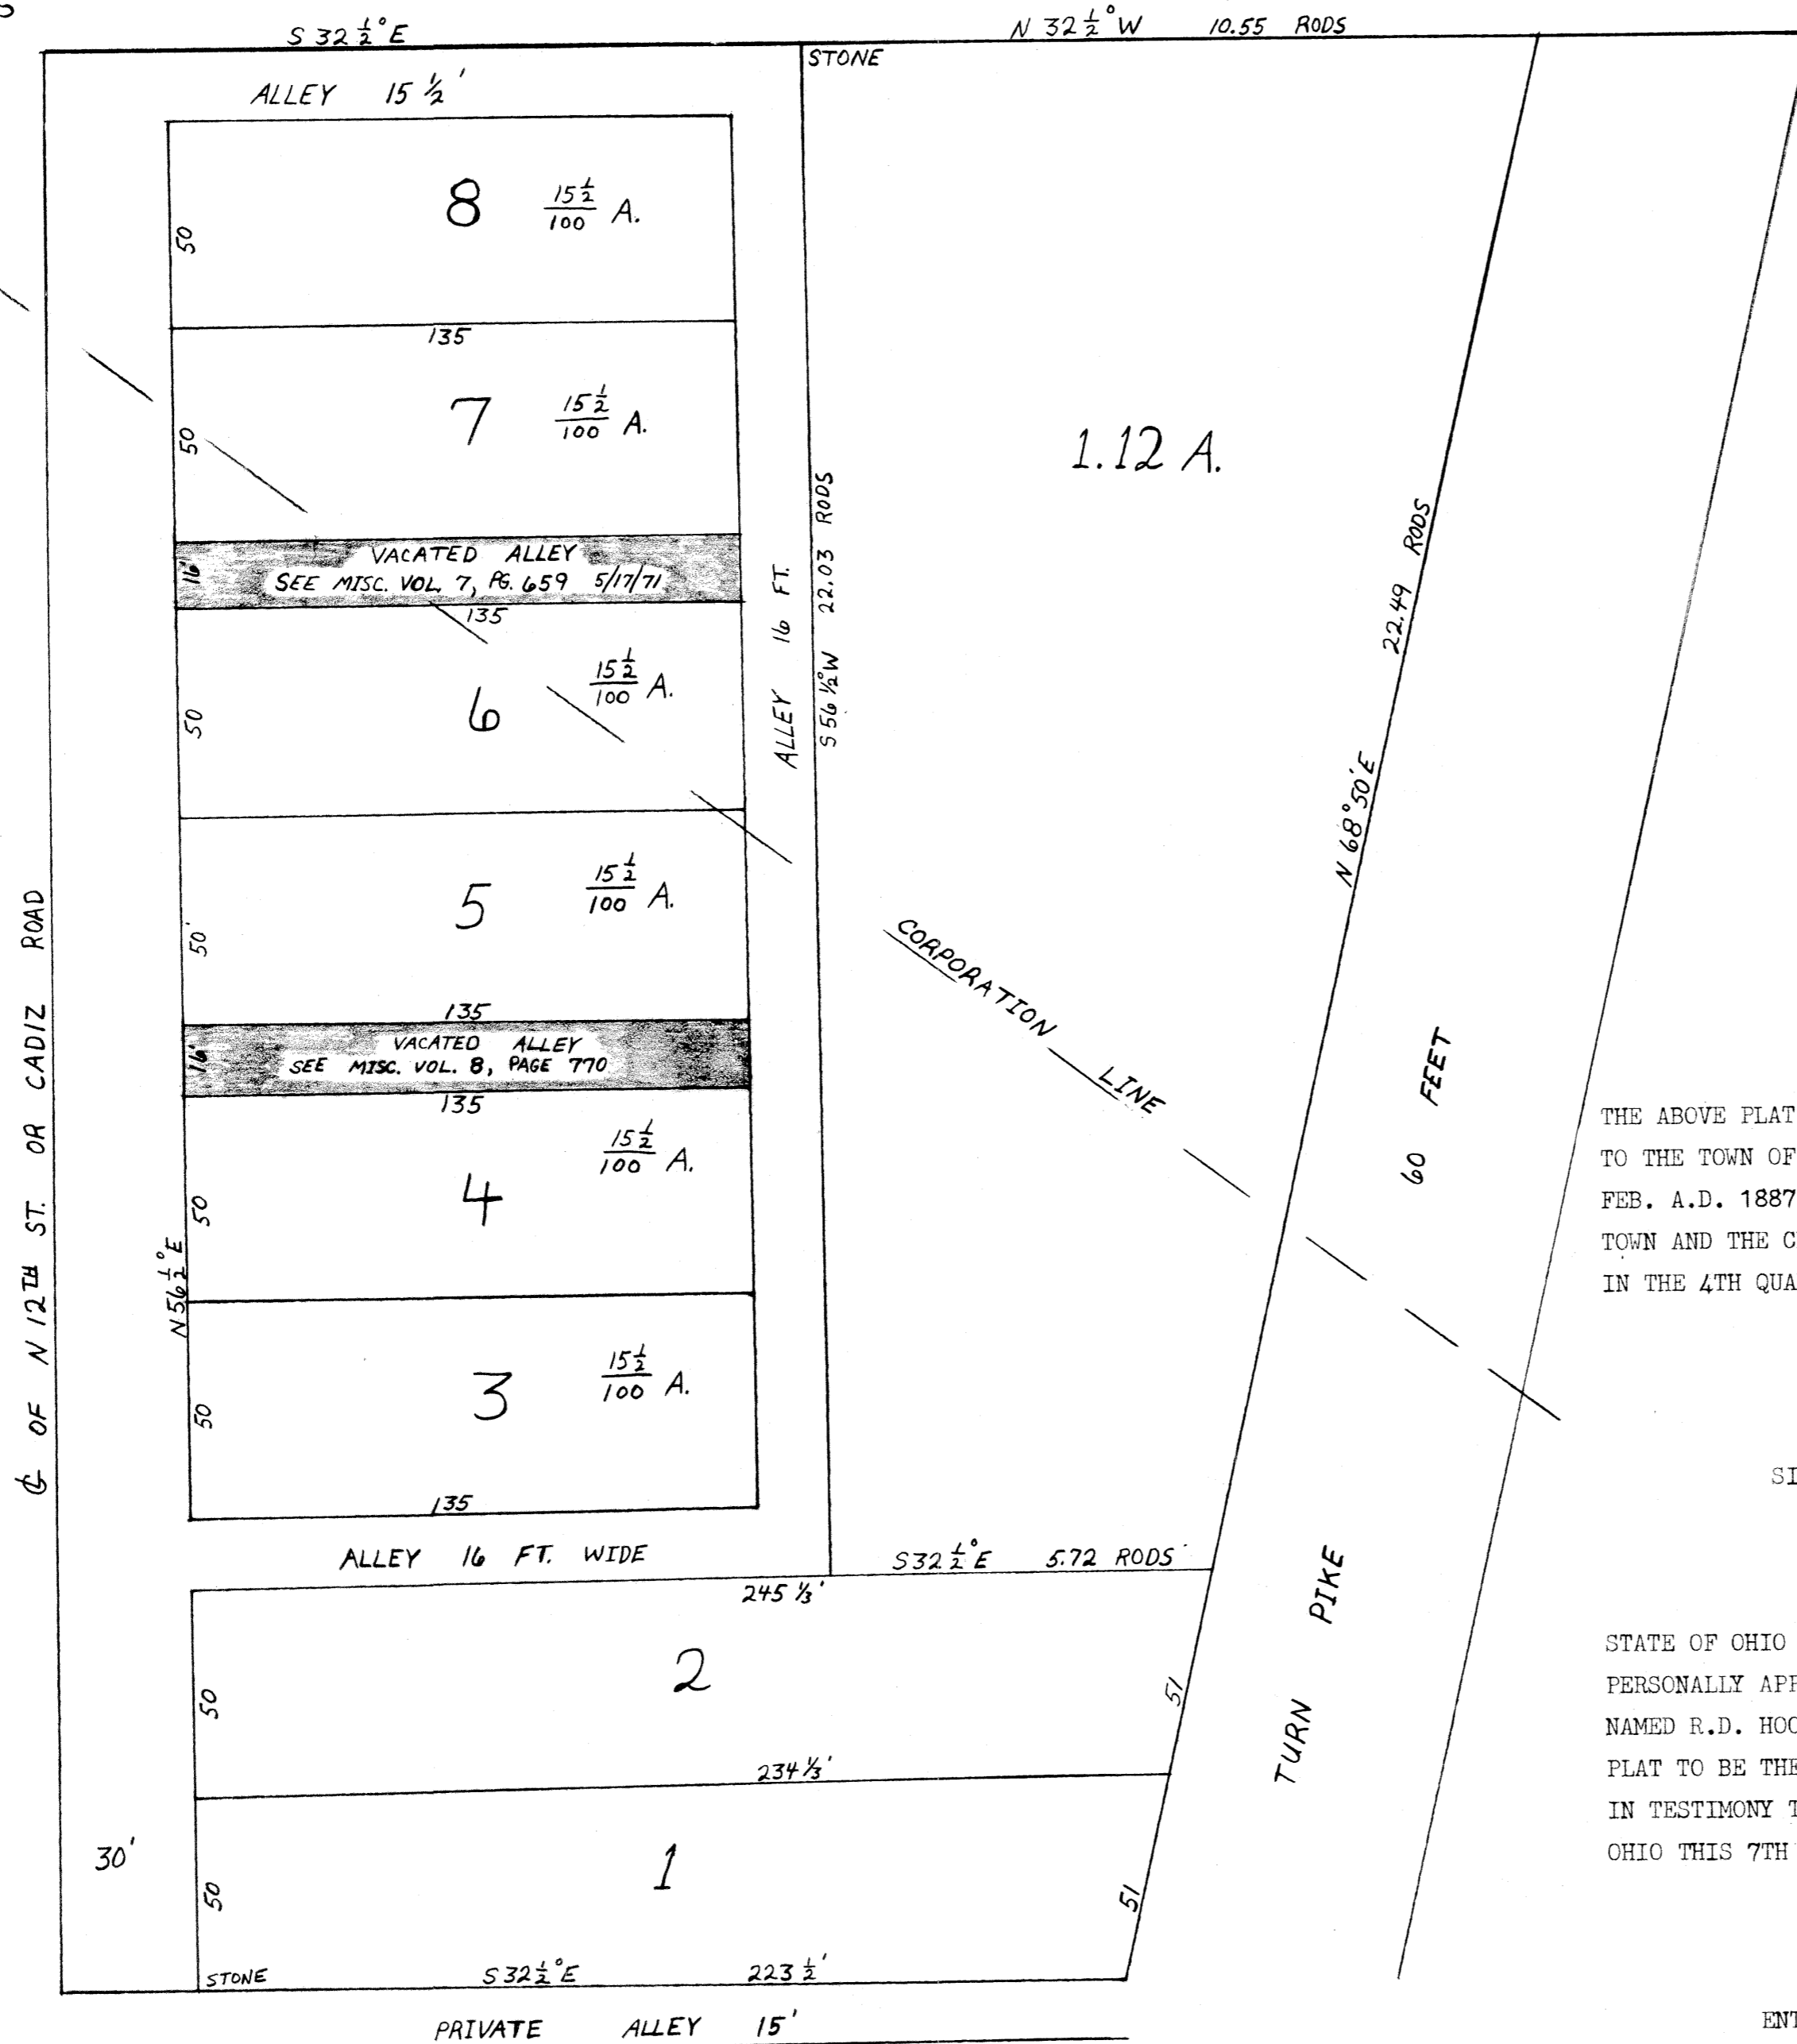

PLAT OF HOOD AND BODENS ADDITION TO CAMBRIDGE

THE ABOVE PLAT IS HEREBY CERTIFIED TO BE A CORRECT PLAT OF HOOD AND BODENS ADDITION TO THE TOWN OF CAMBRIDGE. UNDER THE DIRECTION OF THE PROPRIETOR ON THE 22ND DAY OF FEB. A.D. 1887. SAID ADDITION LIES AT THE EAST END OF CAMBRIDGE BETWEEN THE PRESENT TOWN AND THE CHILDRENS HOME AND BETWEEN THE CADIZ ROAD AND THE NATIONAL TURNPIKE ROAD IN THE 4TH QUARTER OF TWP. 2, RANGE 3, IN CAMBRIDGE TWP. GUE. CO. OHIO.

ROBT. MCKAHAN SURVEYOR

R.D. HOOD

W.L. BODEN

OWNERS AND PROPRIETORS

(SEAL)

SIGNED, SEALED AND ACKNOWLEDGED IN PRESENCE OF US:

CHAS. TURNBAUGH

JNO. L. LOCKE

STATE OF OHIO GUERNSEY COUNTY s.s.

PERSONALLY APPEARED BEFORE ME, A NOTARY PUBLIC IN AND FOR SAID COUNTY, THE ABOVE NAMED R.D. HOOD AND W.L. BODEN AND ACKNOWLEDGED THE SIGNING AND SEALING OF THE ABOVE PLAT TO BE THEIR VOLUNTARY ACT AND DEED FOR THE USES AND PURPOSES THEREIN INDICATED IN TESTIMONY THEREOF, I HEREBY SUBSCRIBE MY NAME AND OFFICIAL SEAL AT CAMBRIDGE, OHIO THIS 7TH DAY OF MARCH A.D. 1887.

JNO. L. LOCKE (SEAL)

NOTARY PUBLIC

ENTERED FOR RECORD MAR. 16TH, 1887

RECORDED MAR. 19TH, 1887

ATTEST J.K. CASEY REC.