


FRIENDS CEMETERY ASSOCIATION

MILLWOOD-TWP.-GUERNSEY CO.
QUAKER CITY, O.

1926

Scale 1"=30'
(R.R. Sheehan)

L.S. Hall

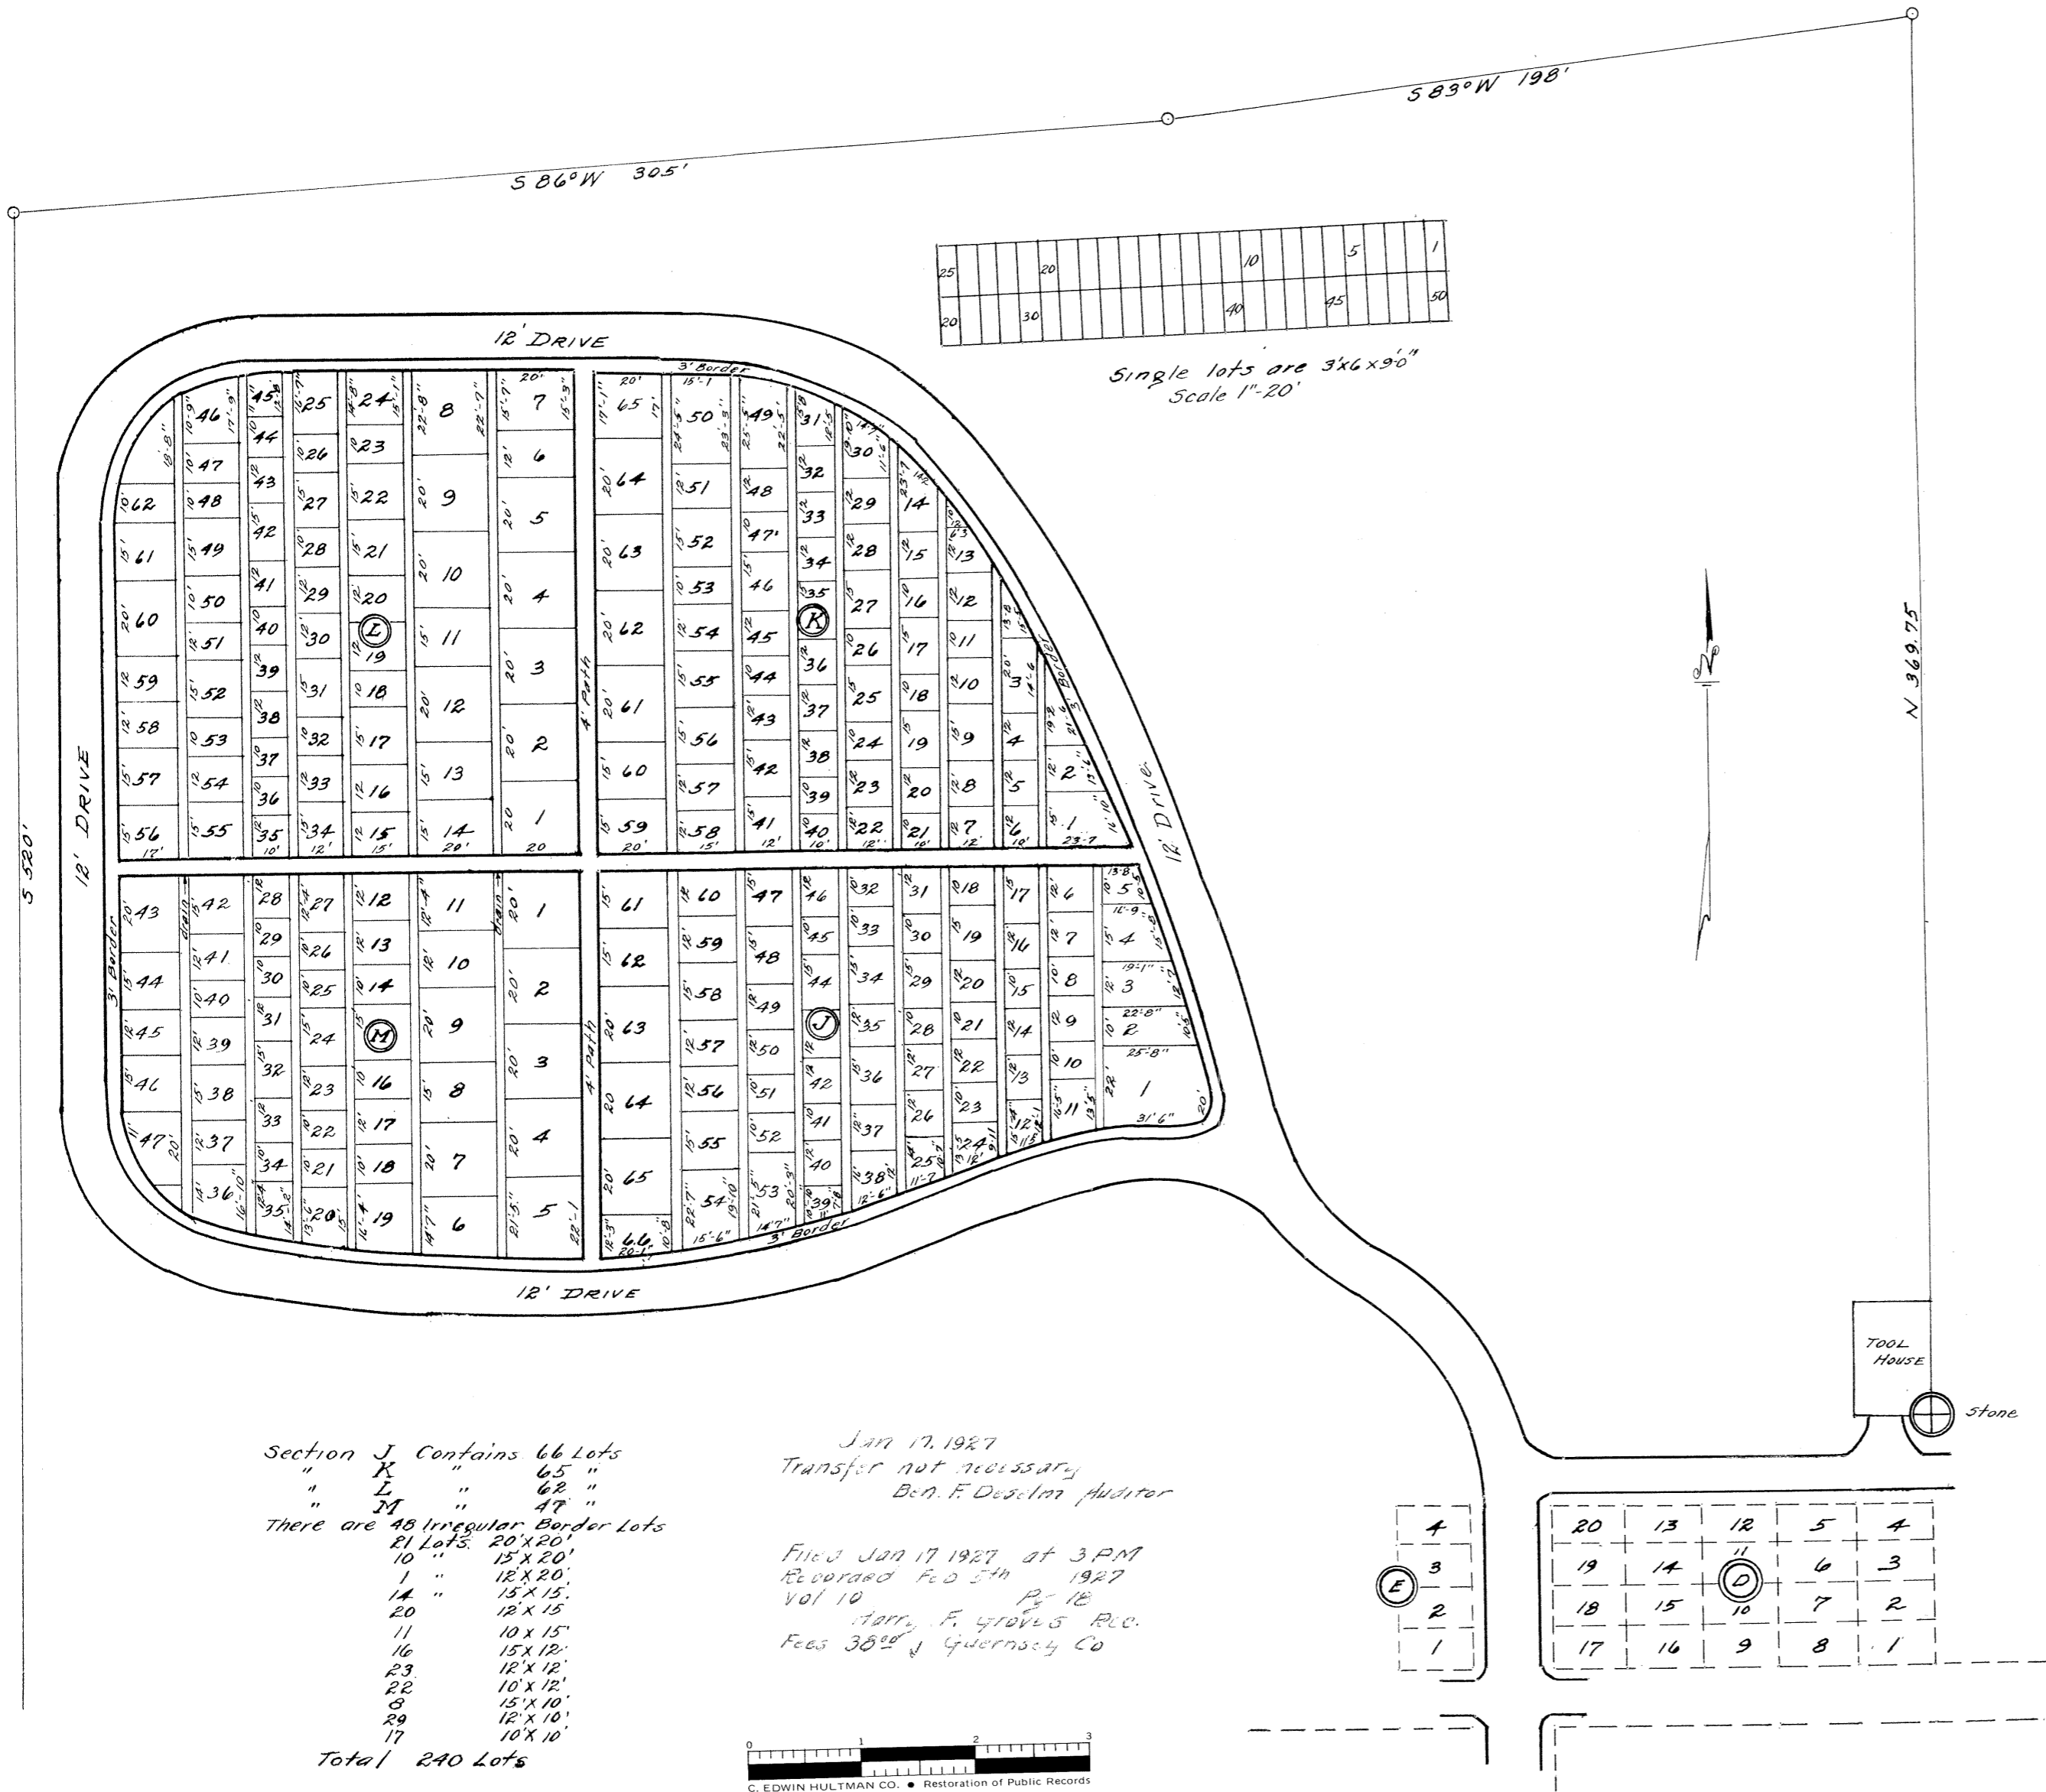

25	20	10	5	1
20	30	40	45	50

Single lots are 3x6x90"
Scale 1"=20'

Section J Contains 66 Lots
 " K " " 65 "
 " L " " 62 "
 " M " " 47 "
 There are 48 Irregular Border Lots
 21 Lots 20x20'
 10 " 15x20'
 1 " 12x20'
 14 " 15x15'
 20 " 12x15'
 11 " 10x15'
 16 " 15x12'
 23 " 12x12'
 22 " 10x12'
 5 " 15x10'
 29 " 12x10'
 17 " 10x10'
 Total 240 Lots

Jan 17, 1927
 Transfer not necessary
 Ben. F. Desler Auditor

Filed Jan 17 1927 at 3 PM
 Recorder Feb 5th 1927
 Vol 10 p. 12
 Harry F. Groves Rec.
 Fees 38⁰⁰ of Guernsey Co

4
3
2
1

20	13	12	5	4
19	14	11	6	3
18	15	10	7	2
17	16	9	8	1