


LOCATION PLAN

GUE-40(22.89)

GUERNSEY COUNTY


Received Oct 3 - 1949 at 2:15 P.M.
 Recorded Sept 2 - 1949
 Plat Book 10 Page 34
 Signed *[Signature]* Recorder Guernsey County, Ohio

Signed *Oscar F. Schilling*
 Oscar F. Schilling - P.E. NR 159
 Date Sept 21 - 1949 Resident Division Deputy Director
 Registered Surveyor NR 159

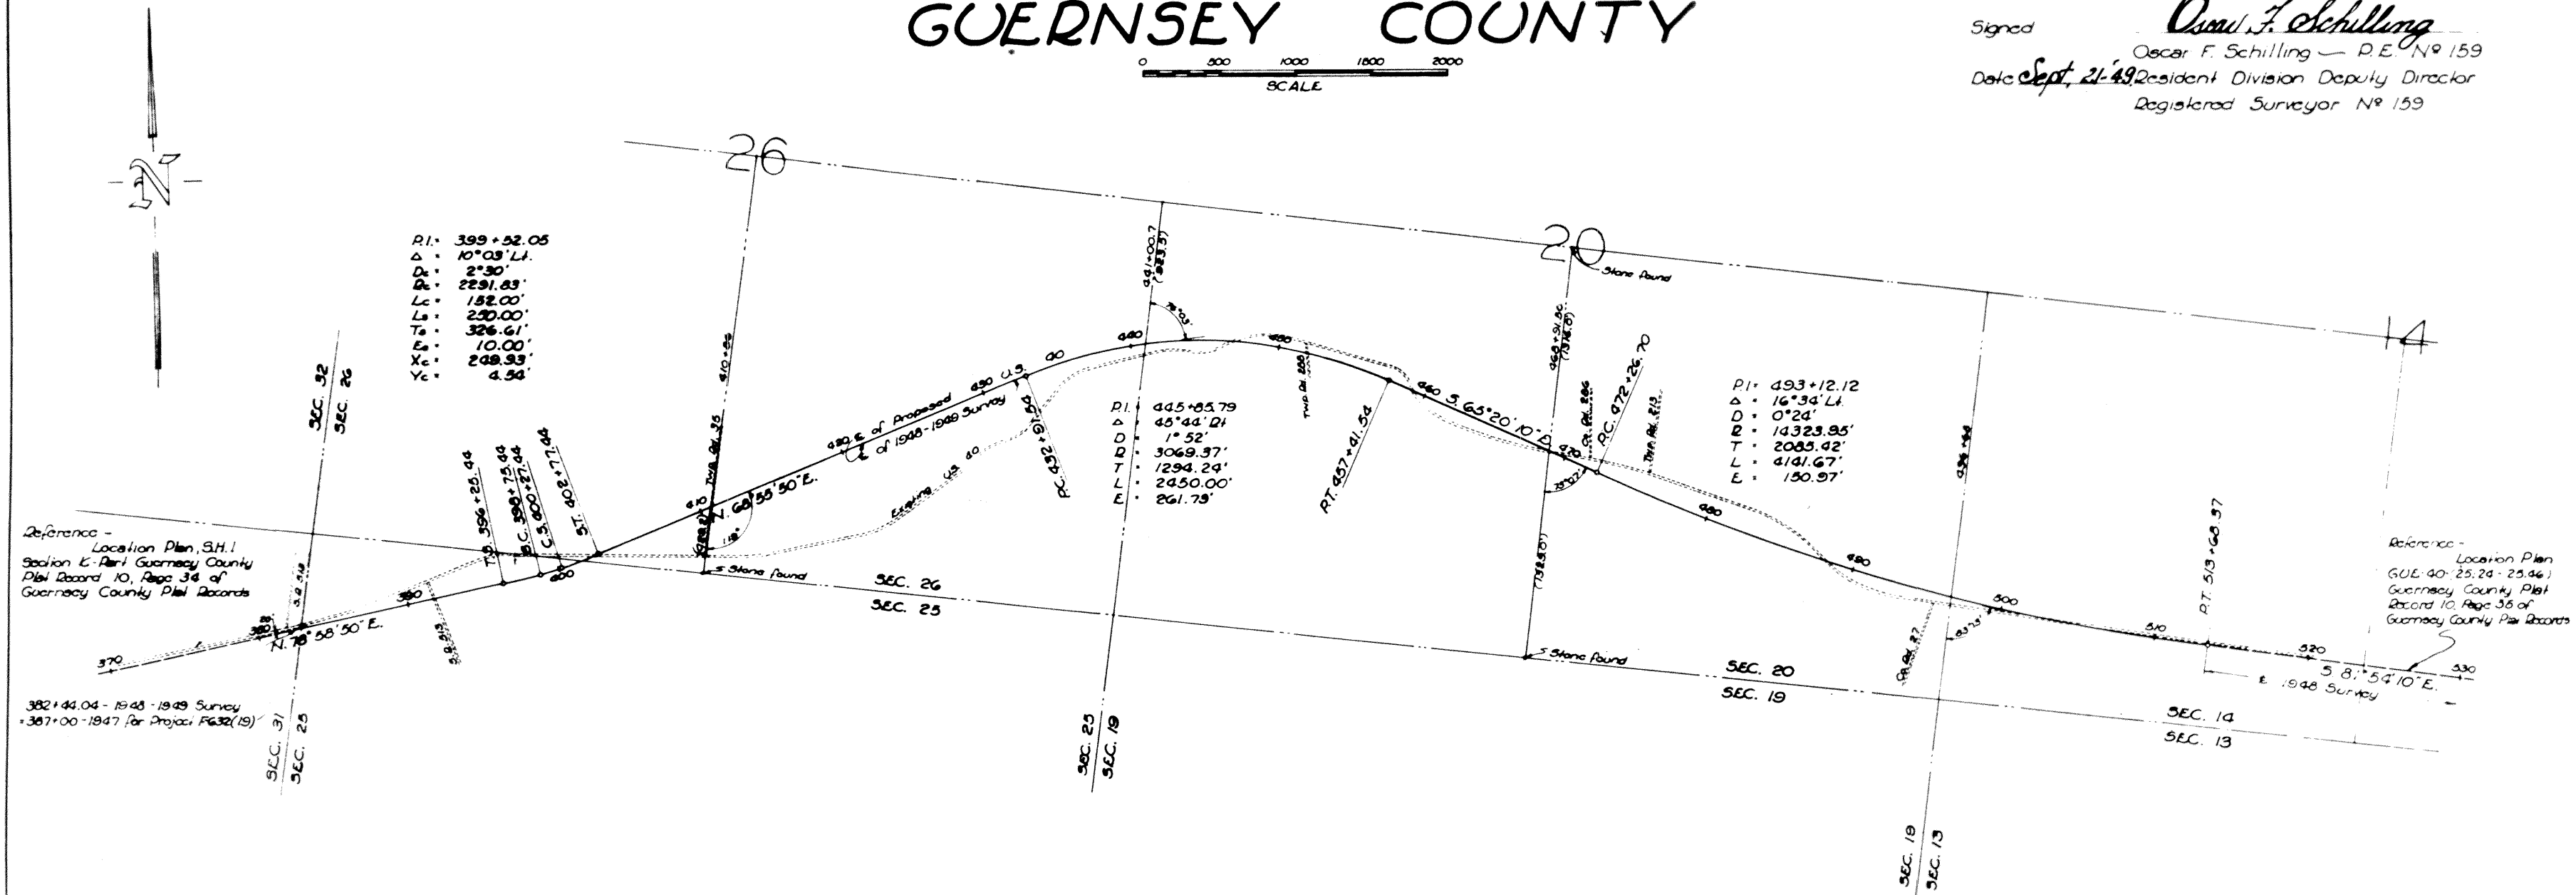

OXFORD TWP., T.10N., R.7W.

CENTER LINE REFERENCE MONUMENTS WILL BE SET AFTER CONSTRUCTION

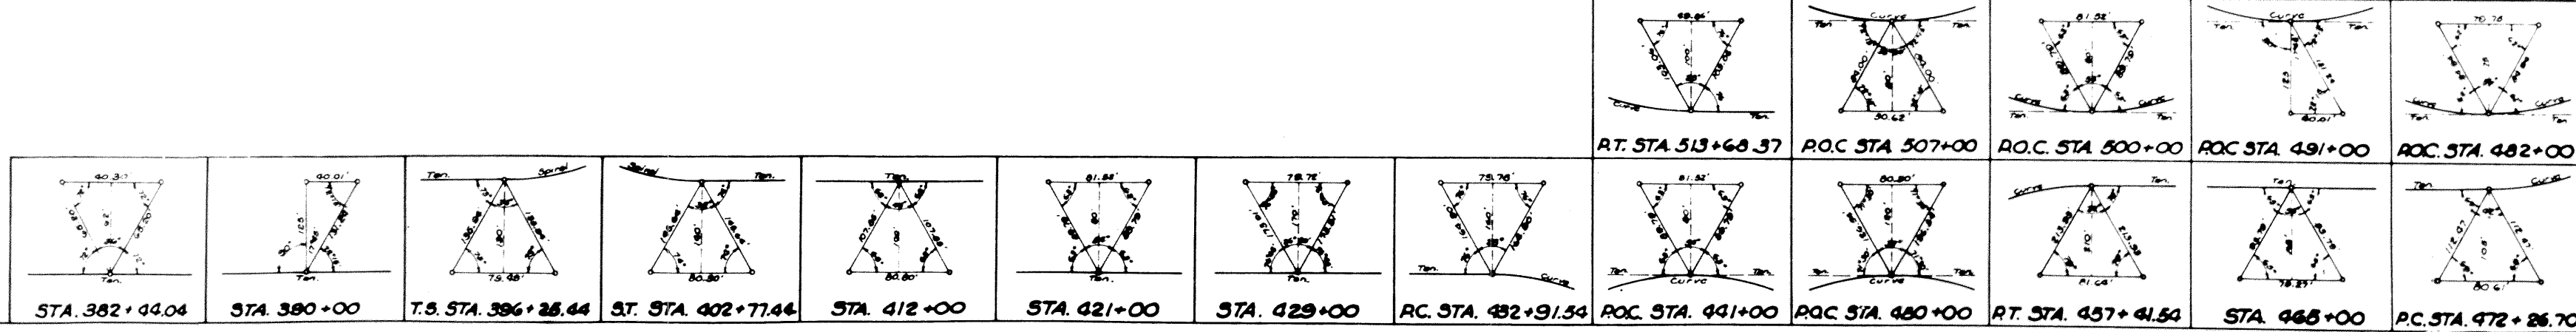

I HEREBY CERTIFY THIS IS A TRUE PHOTO-COPY OF LOCATION PLAN REDUCED ONE HALF IN SIZE FROM ORIGINAL. AS PRESENTED FOR RECORD BY THE STATE HIGHWAY DEPT. OCT. 3-1949.
 ATTEST - HARRY W. WENGER
 RECORDER

