

W.O. PETHTEL

Scale 1" = 50'


1st and 2nd ADDITION

Cambridge Twp, Military Lot #15
Vol 203, Page 396
Guernsey Co. Records
June 1956

Dedication

We the undersigned being the owner, and all parties, having any right, title or interest, in the properties represented in this plat, acknowledge that we have caused same to be divided as shown.

Cynthia Pethtel

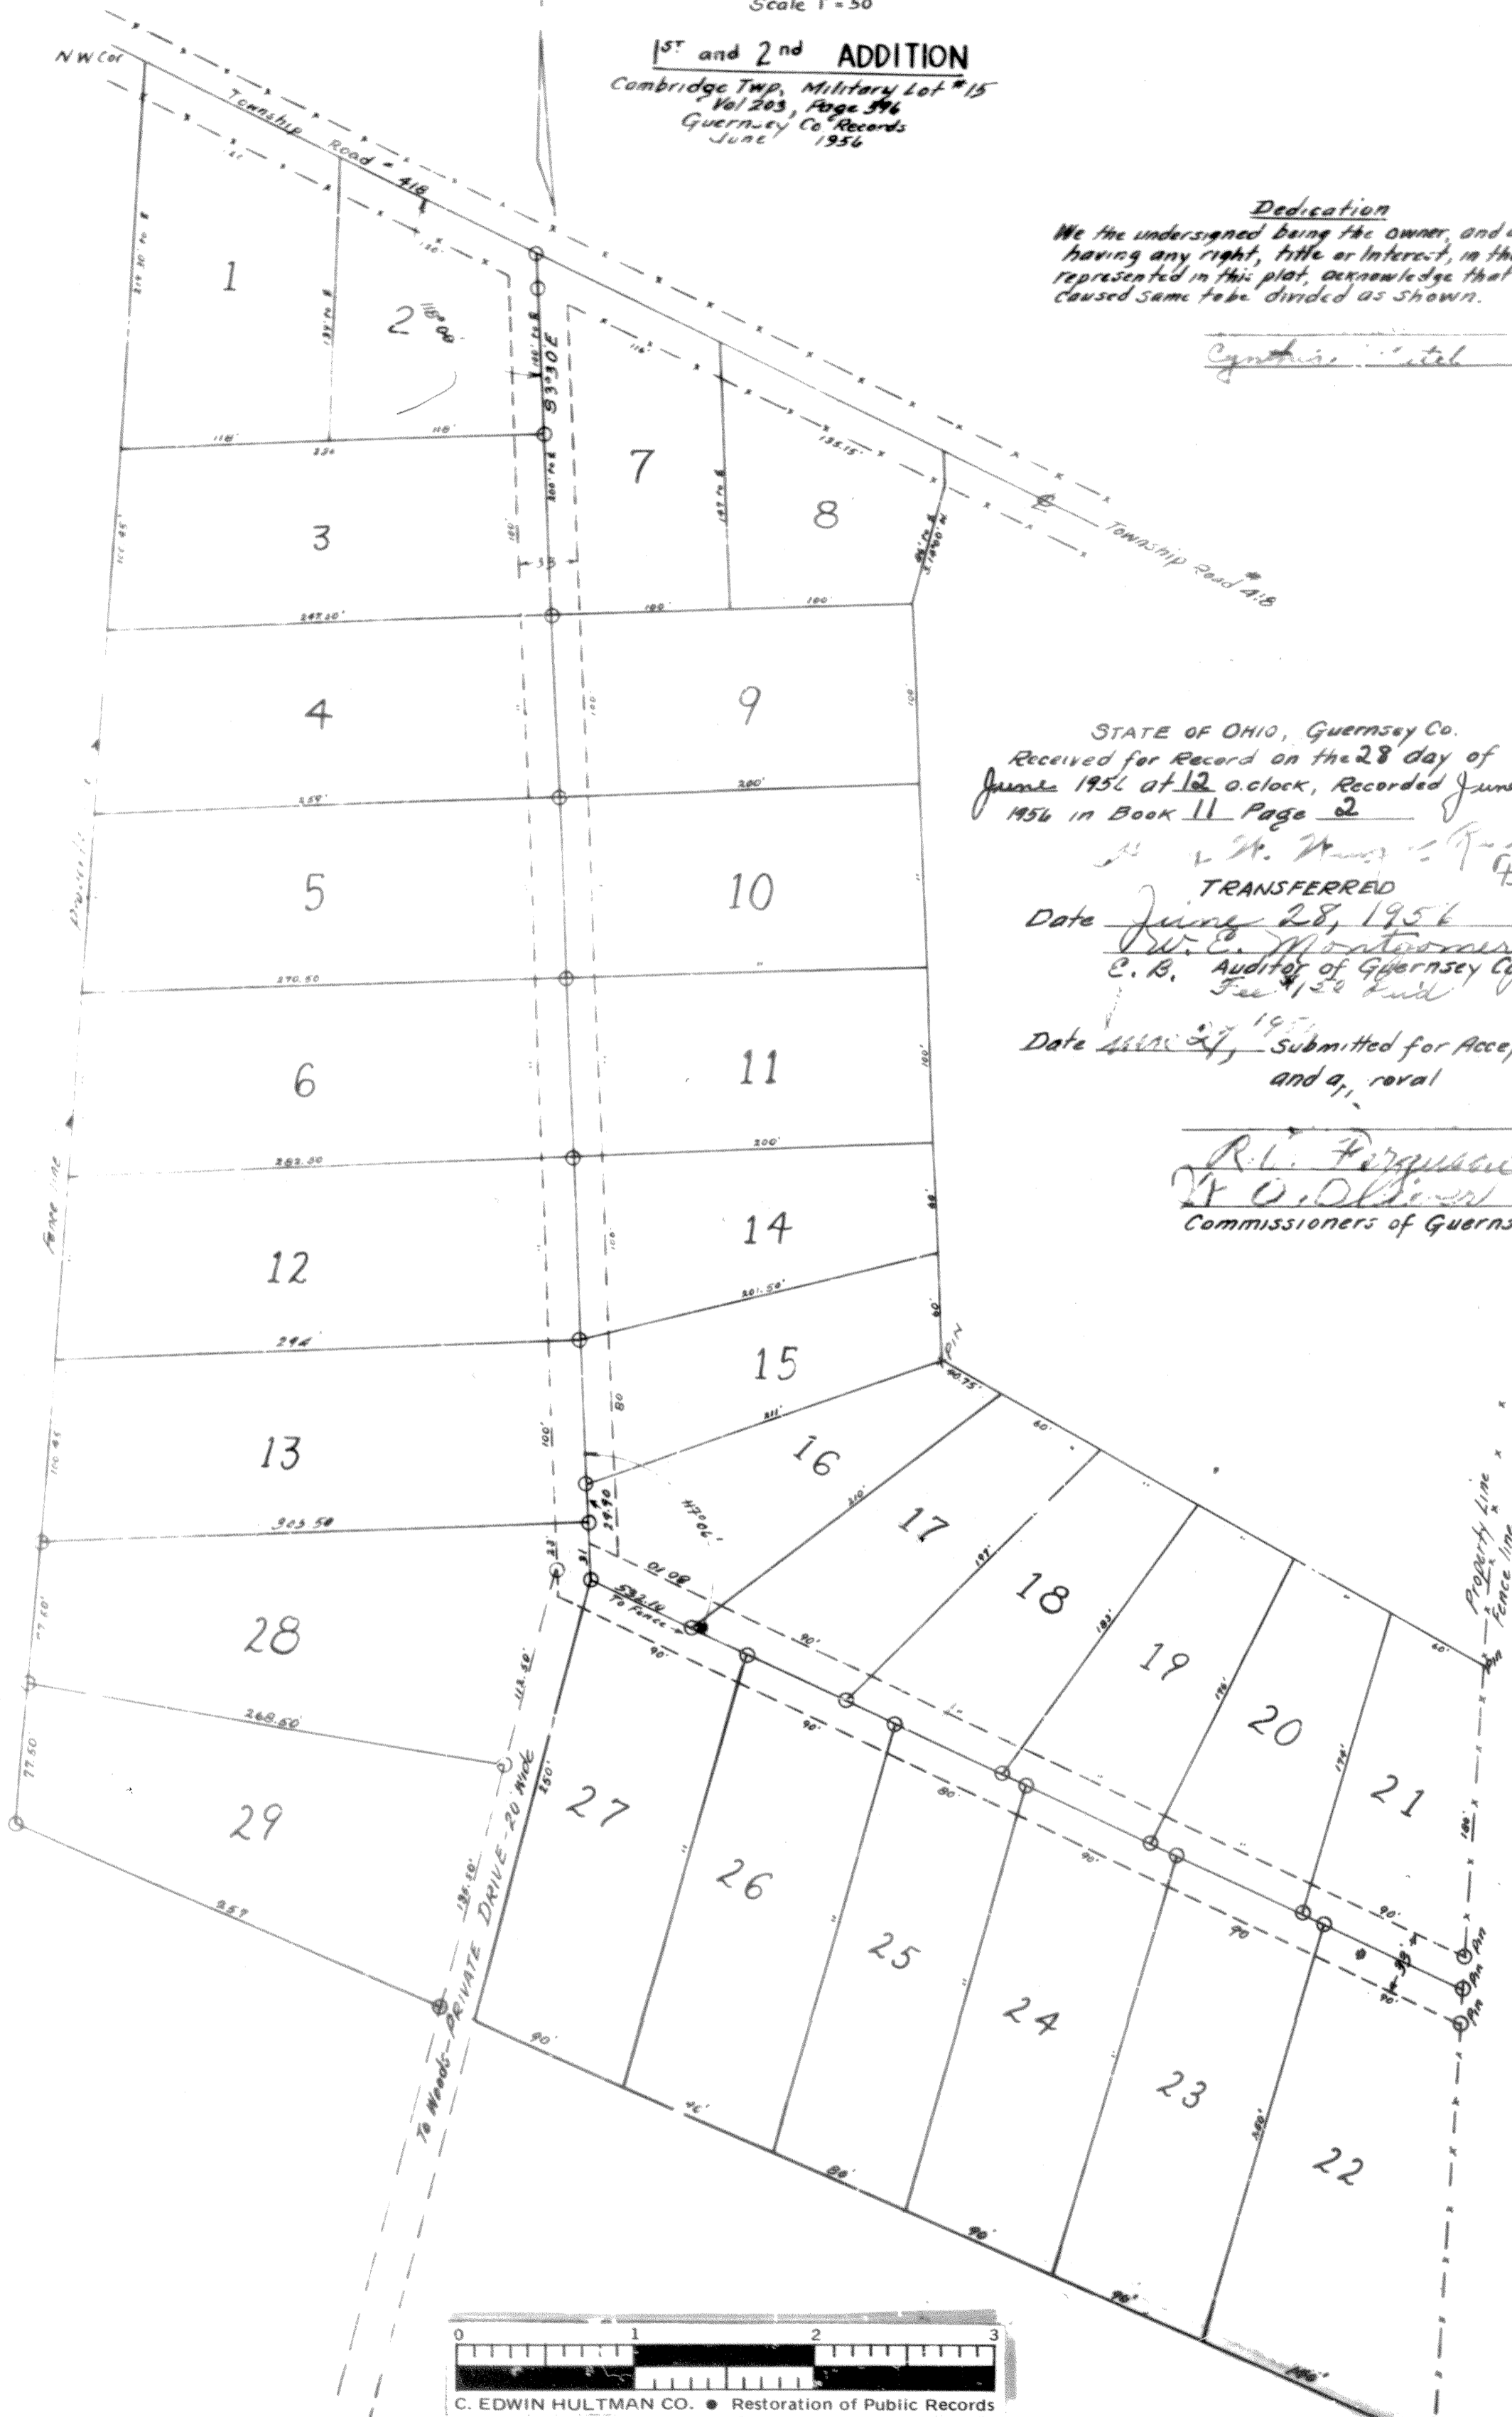

STATE OF OHIO, Guernsey Co.
Received for Record on the 28 day of
June 1956 at 12 o'clock, Recorded June 28,
1956 in Book 11 Page 2


W. C. Montgomery Fee \$ 3⁰⁰ Pd.

TRANSFERRED

Date *June 28, 1956*
W. C. Montgomery
Auditor of Guernsey Co.
Fee \$ 1.50 Paid

Date *June 27, 1956* Submitted for Acceptance
and approval

R. L. Ferguson
W. O. O'Brien
Commissioners of Guernsey Co.

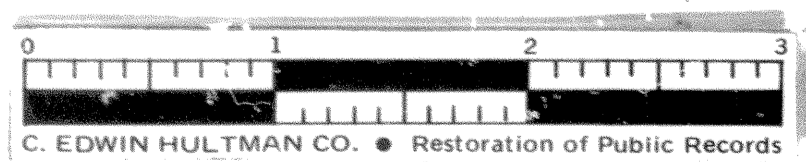

ACKNOWLEDGEMENT

State of Ohio, Guernsey Co. Before me a Notary Public in and for said County personally appeared William O and Cynthia Pethtel who executed the foregoing instrument and did acknowledge that they did sign said instrument and that it was the free Act and Deed of each Individual.
In testimony whereof I have hereunto subscribed my name and affixed my official Seal at Cambridge, Ohio
This Day of *June* A.D. 1956 *James F. City*
Notary Public

CERTIFICATE OF ENGINEER

I the undersigned hereby certify that information shown on this plat is true & correct to the best of my knowledge and belief.
Date *June 22, 56* *John Shuman*
Registered Professional
Engineer & Surveyor of
Ohio #205