


ORIGINAL PLAT FILED AS # 9

**WILLS CREEK VALLEY ROAD DEDICATION**  
 BEING PART OF ORIGINAL CAMBRIDGE TOWNSHIP SECTION NUMBER 8 NOW IN THE CITY OF CAMBRIDGE, COUNTY OF GUERNSEY AND STATE OF OHIO

PERMANENT MONUMENTS WERE FOUND OR SET AT ALL POINTS INDICATED HEREON. DISTANCES ARE GIVEN IN FEET AND DECIMAL PARTS THEREOF, ALL OF WHICH WE CERTIFY TO BE CORRECT.  
 TOTAL AREA TO BE DEDICATED 71,203.18 SQ. FT. 1.635 ACRES  
**THE HENRY G. REITZ ENGINEERING CO.**  
 BY P.T. Sawyer SEC. TREAS. OCTOBER 1973  
 SCALE 1"=50'  
 NOTE: \* DENOTES IRON PIN SET

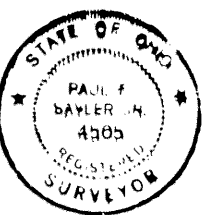

WE THE UNDERSIGNED, OWNERS AND MORTGAGORS OF THE LAND SHOWN ON THIS PLAT DO HEREBY DEDICATE TO PUBLIC USE THAT PART OF WILLS CREEK VALLEY ROAD AS OUTLINED IN YELLOW.

**WILLS CREEK VALLEY DEVELOPMENT CO.**  
 BY Maurice F. Shave  
 BY \_\_\_\_\_  
**CONSENT OF MORTGAGEE:**  
**JAMES E. HANSON AND COMPANY**  
 BY Kelly Valner  
 BY \_\_\_\_\_

COUNTY OF LORAIN } ss. BEFORE ME, A NOTARY PUBLIC IN AND FOR SAID COUNTY AND STATE PERSONALLY APPEARED STATE OF OHIO } Wills Creek Development Co. BY Maurice F. Shave AND \_\_\_\_\_ WHO ACKNOWLEDGED THAT THEY DID SIGN THE FOREGOING INSTRUMENT AND THAT THE SAME WAS THEIR FREE ACT AND DEED AND THE FREE ACT AND DEED OF Wills Creek Development Co. IN TESTIMONY WHEREOF I HAVE HERETO SET MY HAND AND OFFICIAL SEAL AT North Massville, OHIO THIS 18th DAY OF FEBRUARY, 1974.

Mary A. Johnson  
 NOTARY PUBLIC

COUNTY OF OHIO } ss. BEFORE ME, A NOTARY PUBLIC IN AND FOR SAID COUNTY AND STATE PERSONALLY APPEARED STATE OF OHIO } JAMES E. HANSON AND COMPANY BY Kelly Valner AND \_\_\_\_\_ WHO ACKNOWLEDGED THAT THEY DID SIGN THE FOREGOING INSTRUMENT AND THAT THE SAME WAS THEIR FREE ACT AND DEED AND THE FREE ACT AND DEED OF JAMES E. HANSON AND COMPANY IN TESTIMONY WHEREOF I HAVE HERETO SET MY HAND AND OFFICIAL SEAL AT CLEVELAND, OHIO THIS 18th DAY OF FEBRUARY, 1974.

Edward A. Kraus  
 NOTARY PUBLIC

THE STREET HEREIN PROPOSED TO BE DEDICATED IS HEREBY APPROVED BY THE CAMBRIDGE CITY PLANNING COMMISSION.  
May 1 1974  
Ellen McPherson  
 SECRETARY


THE STREET HEREIN PROPOSED TO BE DEDICATED IS HEREBY APPROVED BY THE CITY ENGINEER OF THE CITY OF CAMBRIDGE.  
APRIL 30 1974  
Delmer E. George P.E.  
 CITY ENGINEER

36745

OFFICE OF GUERNSEY COUNTY RECORDER  
 GUERNSEY COUNTY OHIO  
 THIS PLAT RECEIVED FOR RECORD THIS 15th DAY OF MAY 1974.  
 RECORDED IN VOLUME 17 PAGE 62  
 GUERNSEY COUNTY RECORDS THIS 15th DAY OF MAY 1974  
 FEE 18.00  
Paul A. Krasinski  
 GUERNSEY COUNTY RECORDER

OFFICE OF GUERNSEY COUNTY AUDITOR  
 GUERNSEY COUNTY, OHIO  
 THIS PLAT TRANSFERRED THIS 15th DAY OF May 1974  
Leonard Patterson  
 GUERNSEY COUNTY AUDITOR  
 Fee 354 Pd.

COMMUNITY INDUSTRIAL ASSOCIATION OF CAMBRIDGE, OHIO

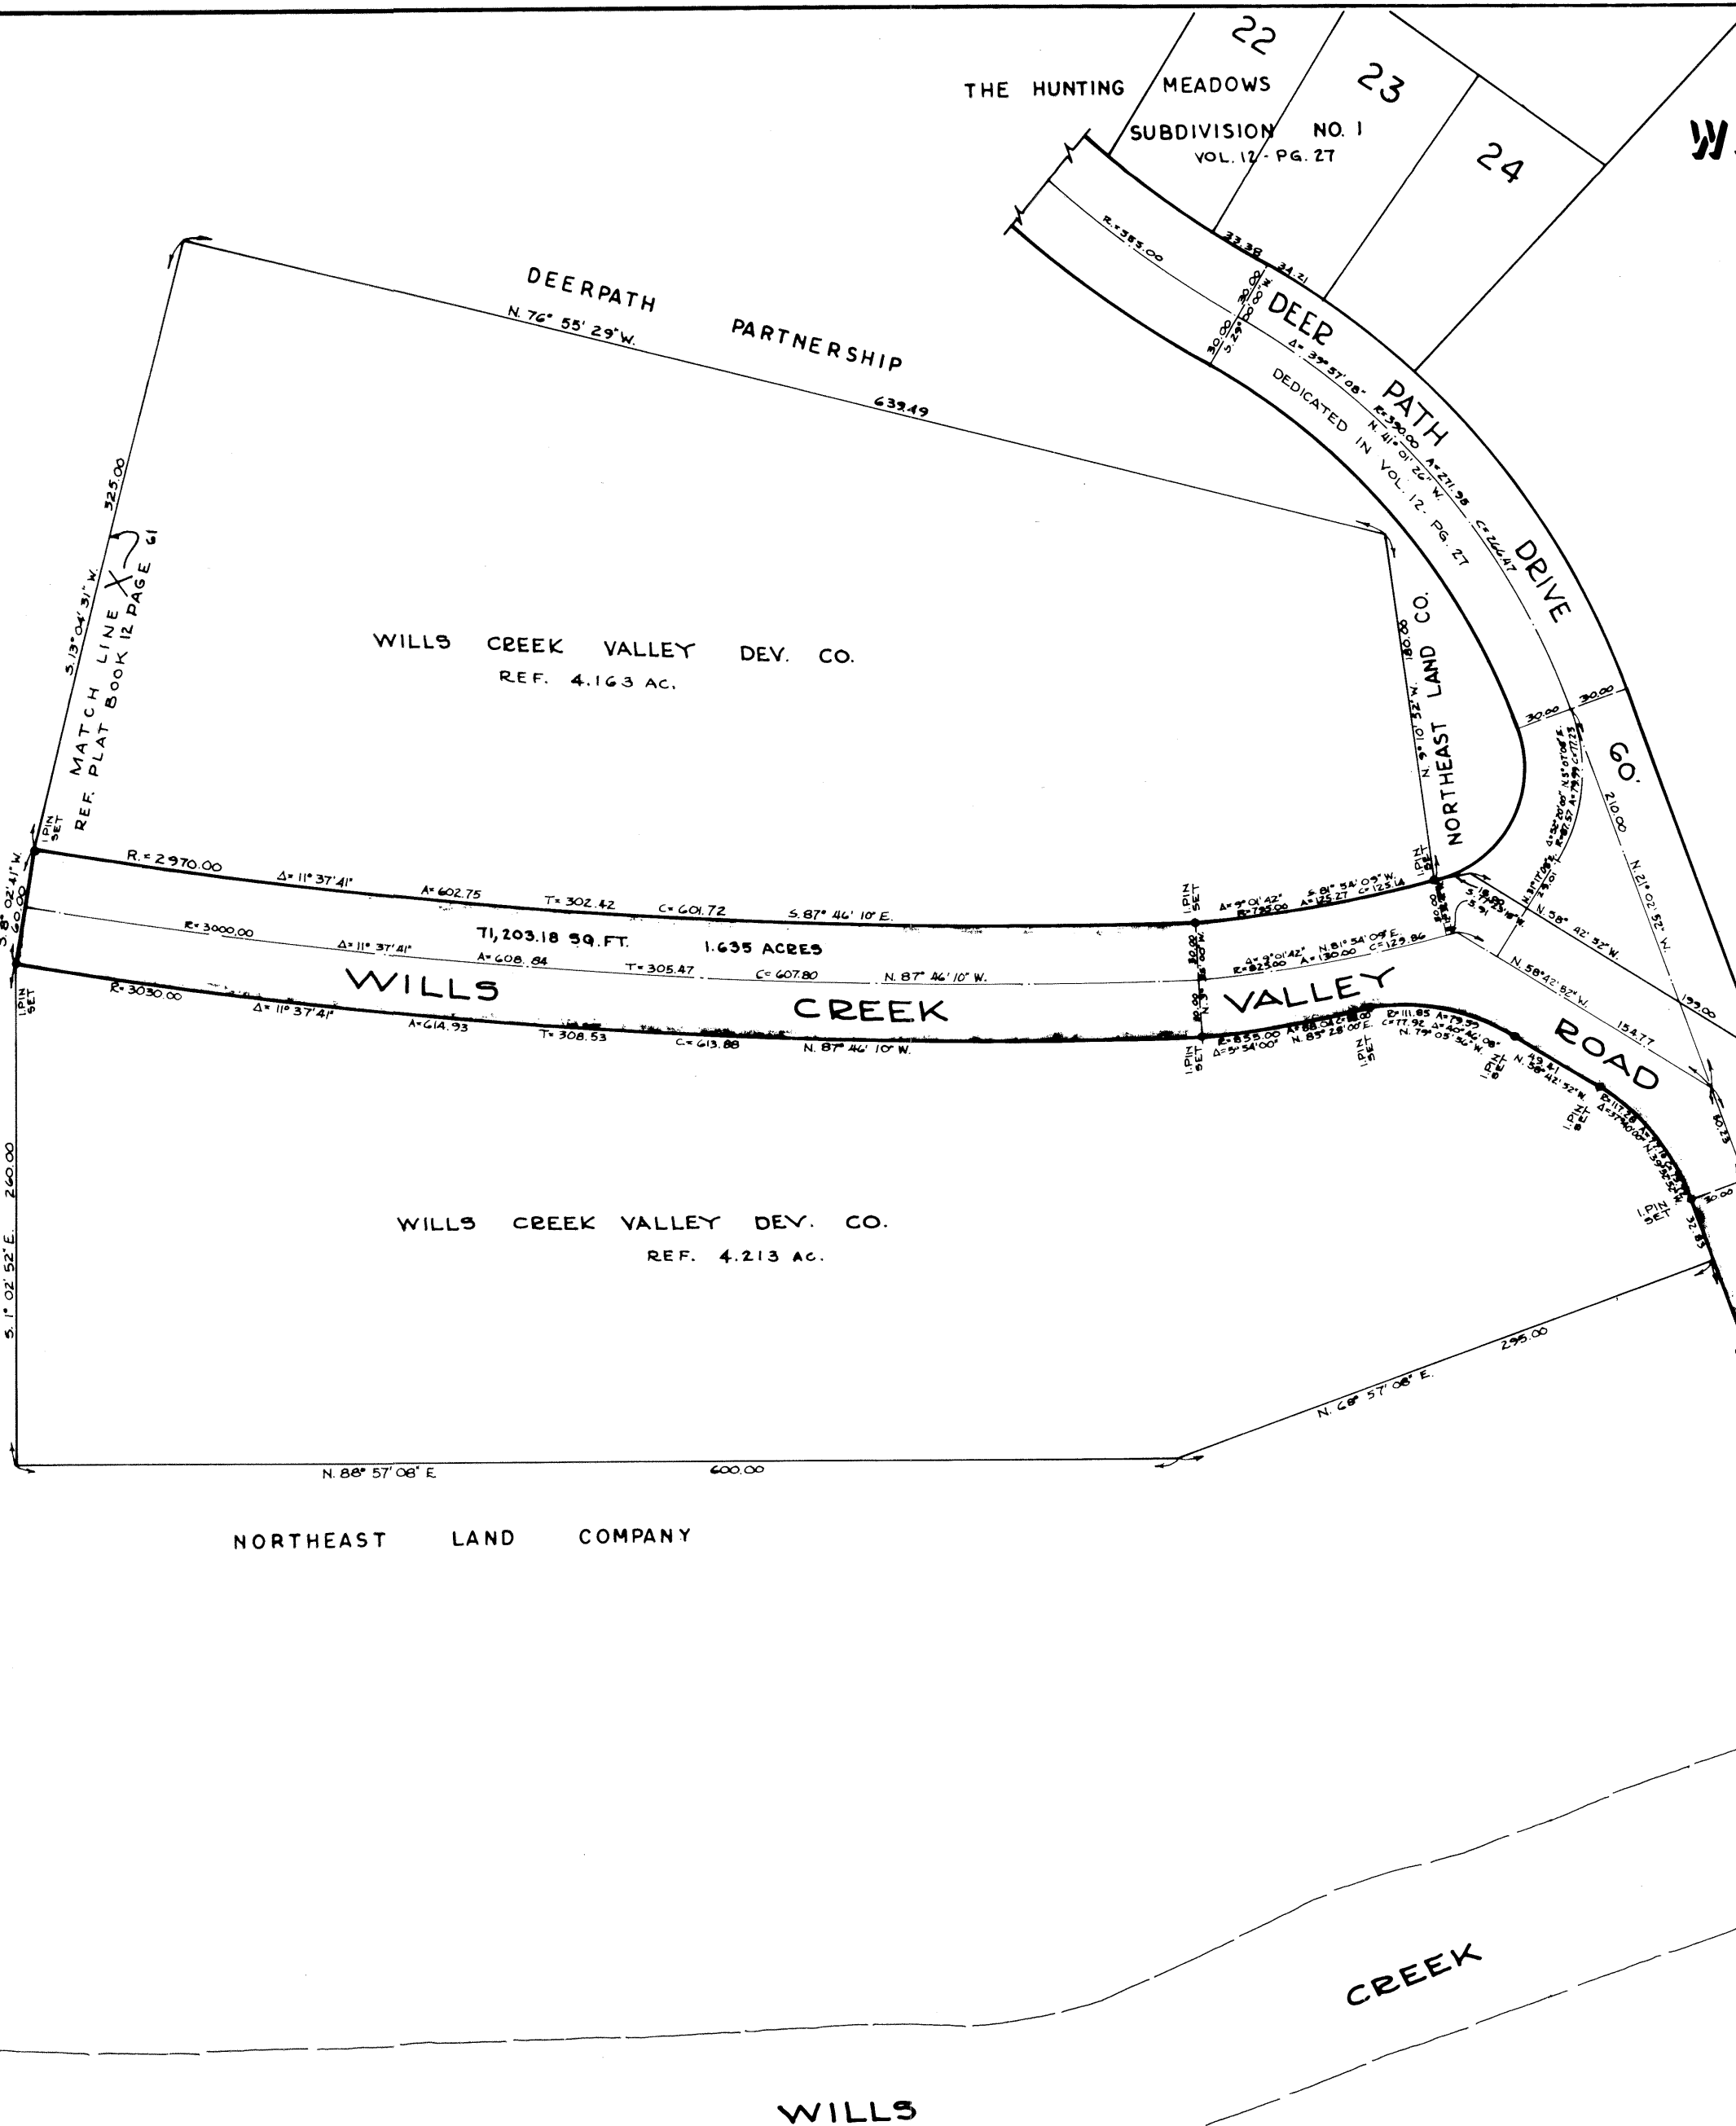

0 1 2 3  
 C. EDWIN HULTMAN CO. • Restoration of Public Records

1 2 3  
 C. EDWIN HULTMAN CO.  
 RESTORATION OF PUBLIC RECORDS