


REPUTED OWNER
SALT FORK CAMP GROUNDS
VOL. 301, P. 857

REPUTED OWNER
SALT FORK CAMP GROUNDS
VOL. 301, P. 851

TOTAL NUMBER OF LOTS IN SECTION B = 356
TOTAL AREA IN SECTION B = 49.4 ± Ac.

McINTOSH & McINTOSH LICENSED LAND SURVEYORS	
Puccio Thielman Associates CONSULTING ENGINEERS	
429 PINE STREET, LOCKPORT, NEW YORK 14094	
TITLE OF PROJECT SALT FORK CAMP GROUNDS	
CLIENT SALT FORK CAMP GROUNDS, INC. JOB NUMBER 3165	
LOCATION OF PROJECT MONROE TOWNSHIP, GUERNSEY CO., OHIO	
TITLE OF DRAWING SUBDIVISION MAP OF SECTION B	
DATE JAN. 8, 1975	SCALE 1" = 100'
	SHEET NUMBER 2 OF 2

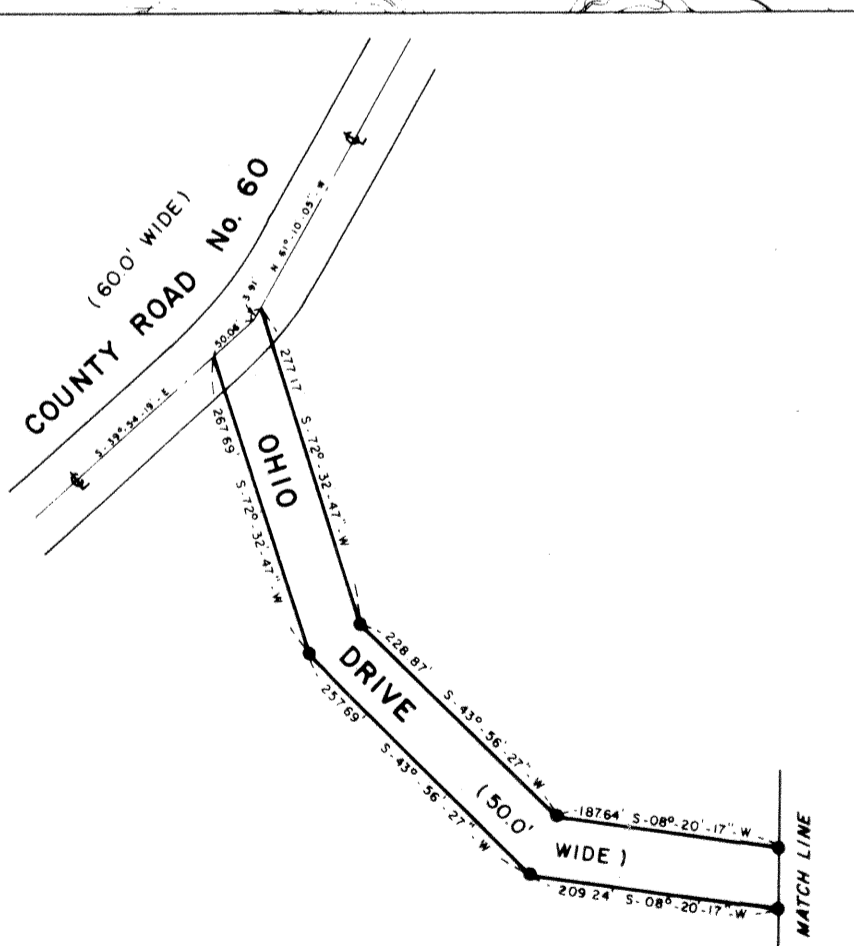

0 1 2 3
C. EDWIN HULTMAN CO. • Restoration of Public Records

See Deed Vol. 385 Pg. 593 For Vacation of plat

For Certification of Vacation Plat
SEE OR Vol III Pg 71

For Affidavits SEE OR Vol III Pgs
73 & 74