
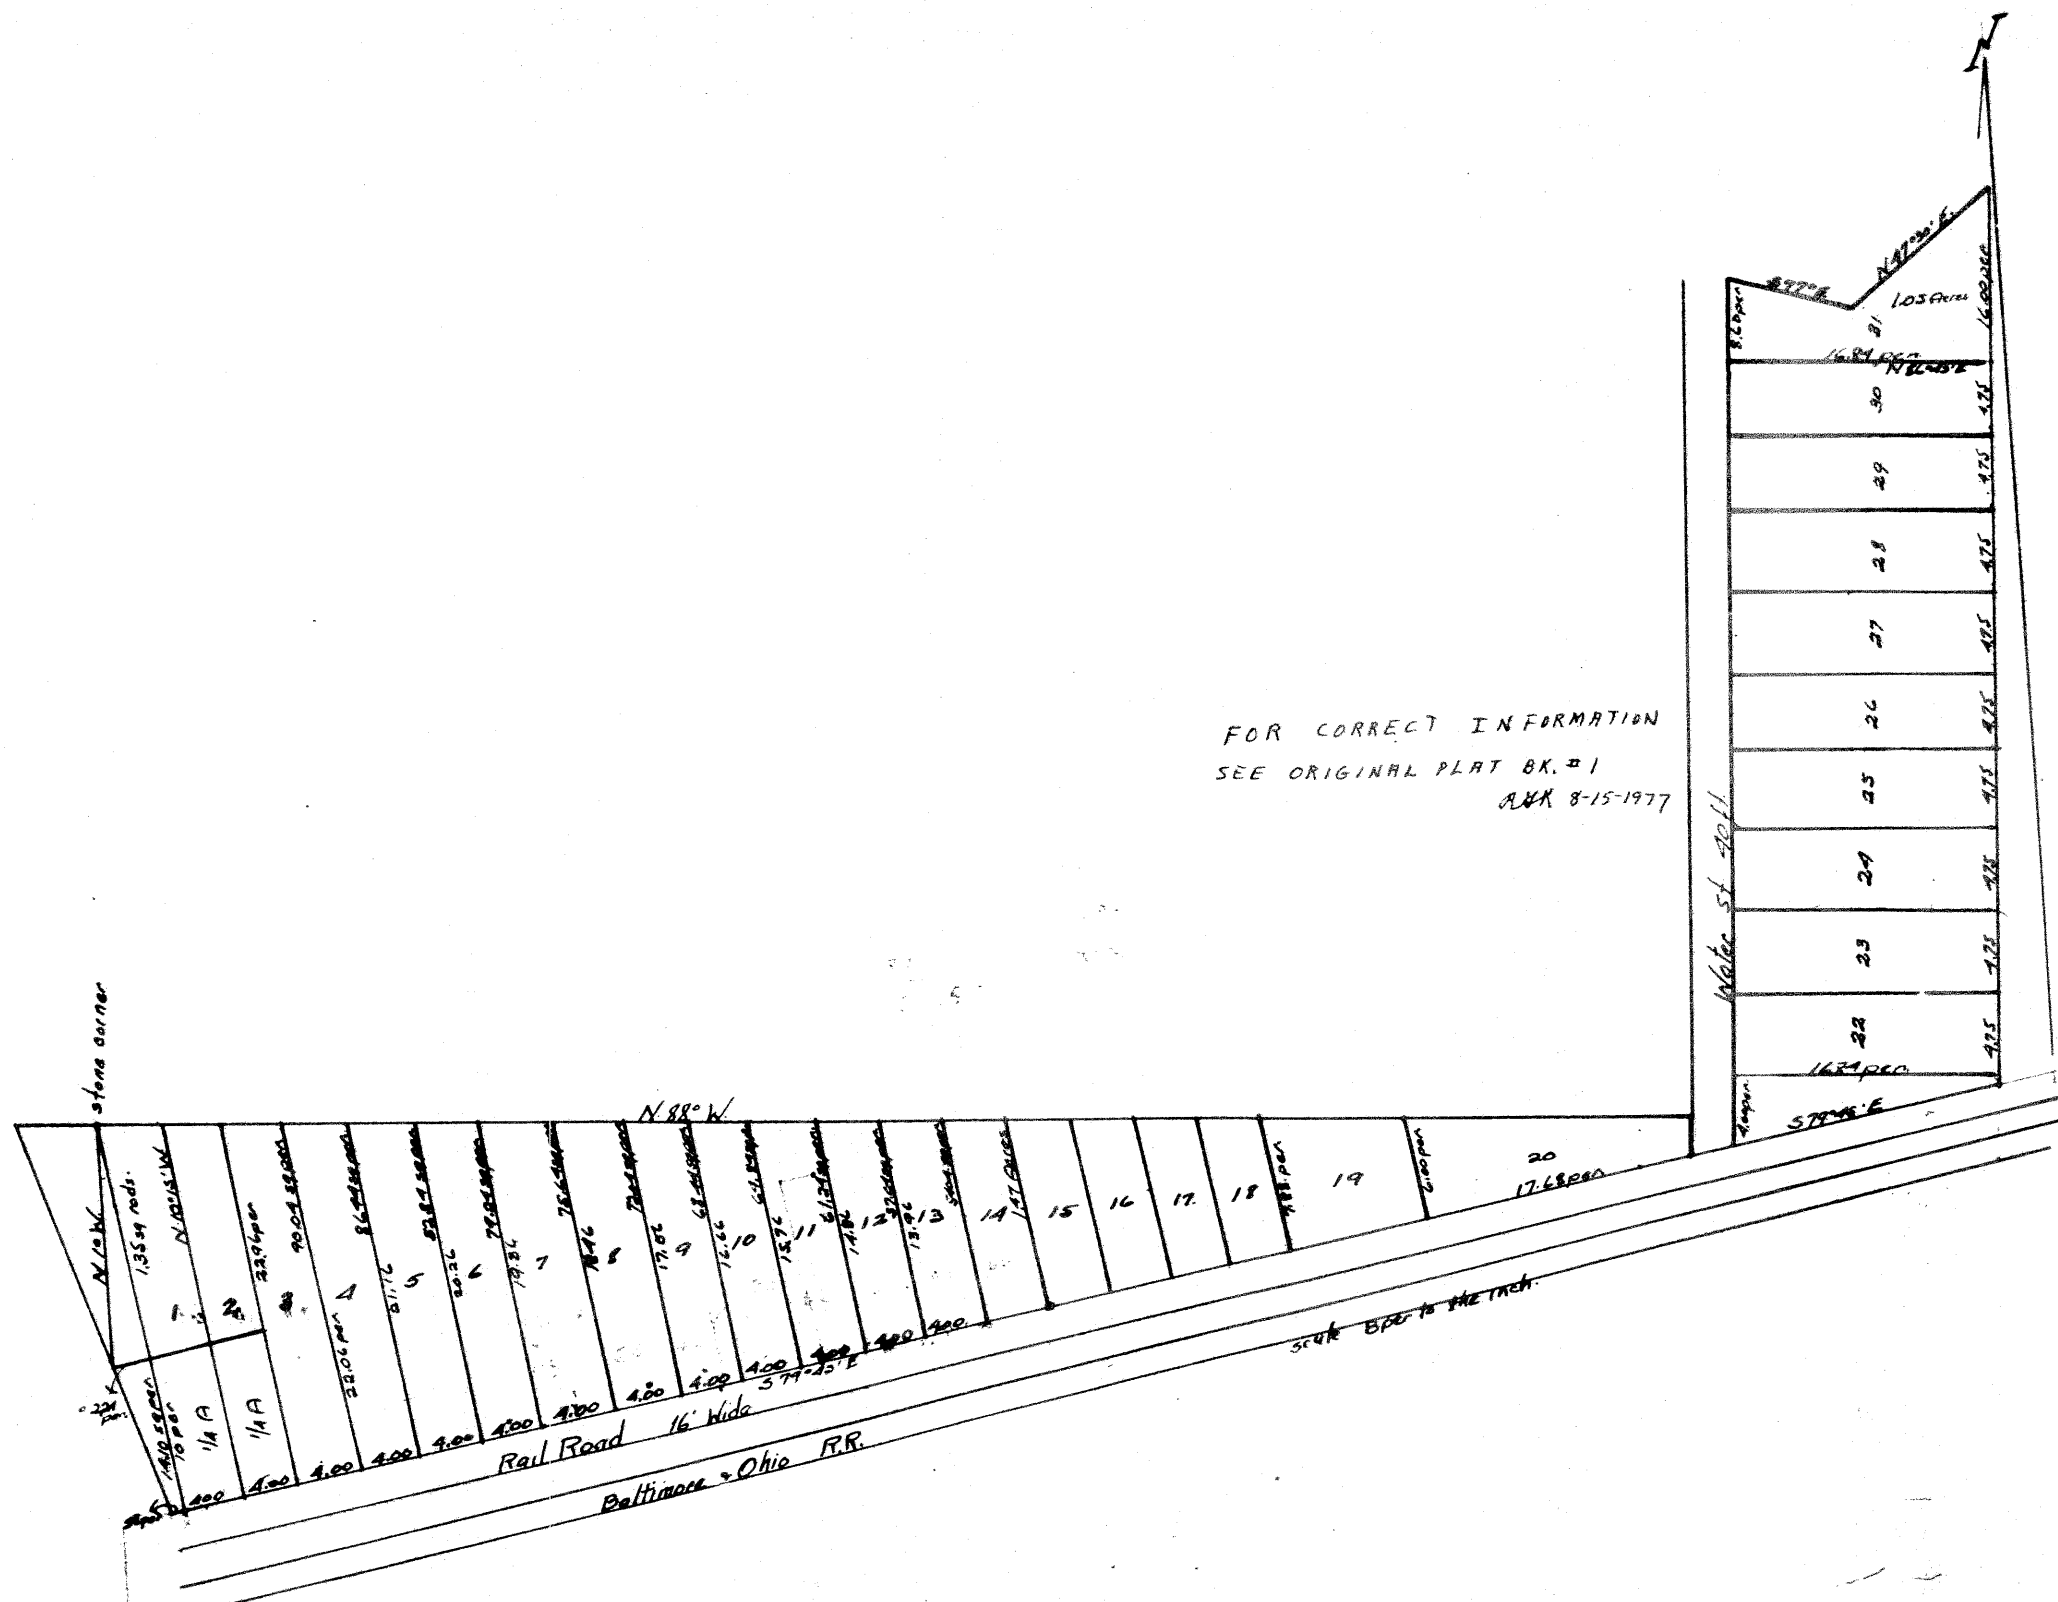


GUERNSEY

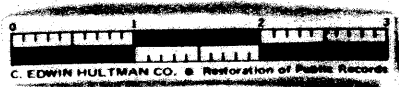

A Plat or Map of the town of Guernsey, situated in the Twp of Cambridge, County of Guernsey, State of Ohio & in the fourth quarter of the second Twp & third Range of U.S. Military lands, as laid out by John Fordyce, & J.W. Robbins, & Madison D. Robbins proprietors on the 7th day of Nov. A.D. 1872, & caused by them to be surveyed by James Cosgrove a surveyor of said county, and this Map or plat thereof to be made by him. Particularly describing & setting forth all the Streets, Alleys, tracts or fractional lots within said town, describing the same by courses, boundaries, & extent, & numbering said lots progressively from No. 1 to 32 inclusive. Railroad St runs parallel with the Baltimore & Ohio Rail Road Central Ohio Division 16 ft wide & set distance from center line of said road. Water St is 20 ft wide. Stones are planted at the corners of lot No. 1 indicated on the plat from which to make future surveys. Nov 7th 1872.

John Fordyce [Signature] J.W. Robbins [Signature] M.D. Robbins [Signature]

I James Cosgrove a surveyor of the county of Guernsey, in the State of Ohio do hereby certify that the above Plat surveyed Nov. 6-7-1872. is a correct Plat. of the town of Guernsey in said county, as laid out by John Fordyce & J.W. & M.D. Robbins proprietors & caused to be surveyed by me James Cosgrove Sur.

The State of Ohio Que Co. ss: Before me Moses Sarchet a Justice of the Peace within & for said county, personally appeared the within named J Fordyce & J.W. & M.D. Robbins proprietors of the town of Guernsey, situated in Cambridge Twp & said County, and acknowledged the signing & sealing of the above Plat. of the town of Guernsey, situated in said Que. Co. to be their Voluntary act & deed. this 15th day of Sept. A.D. 1873.

Entered & Recorded Sept 24 1873. F.T. Smith Rec.

Moses Sarchet. J.P.