
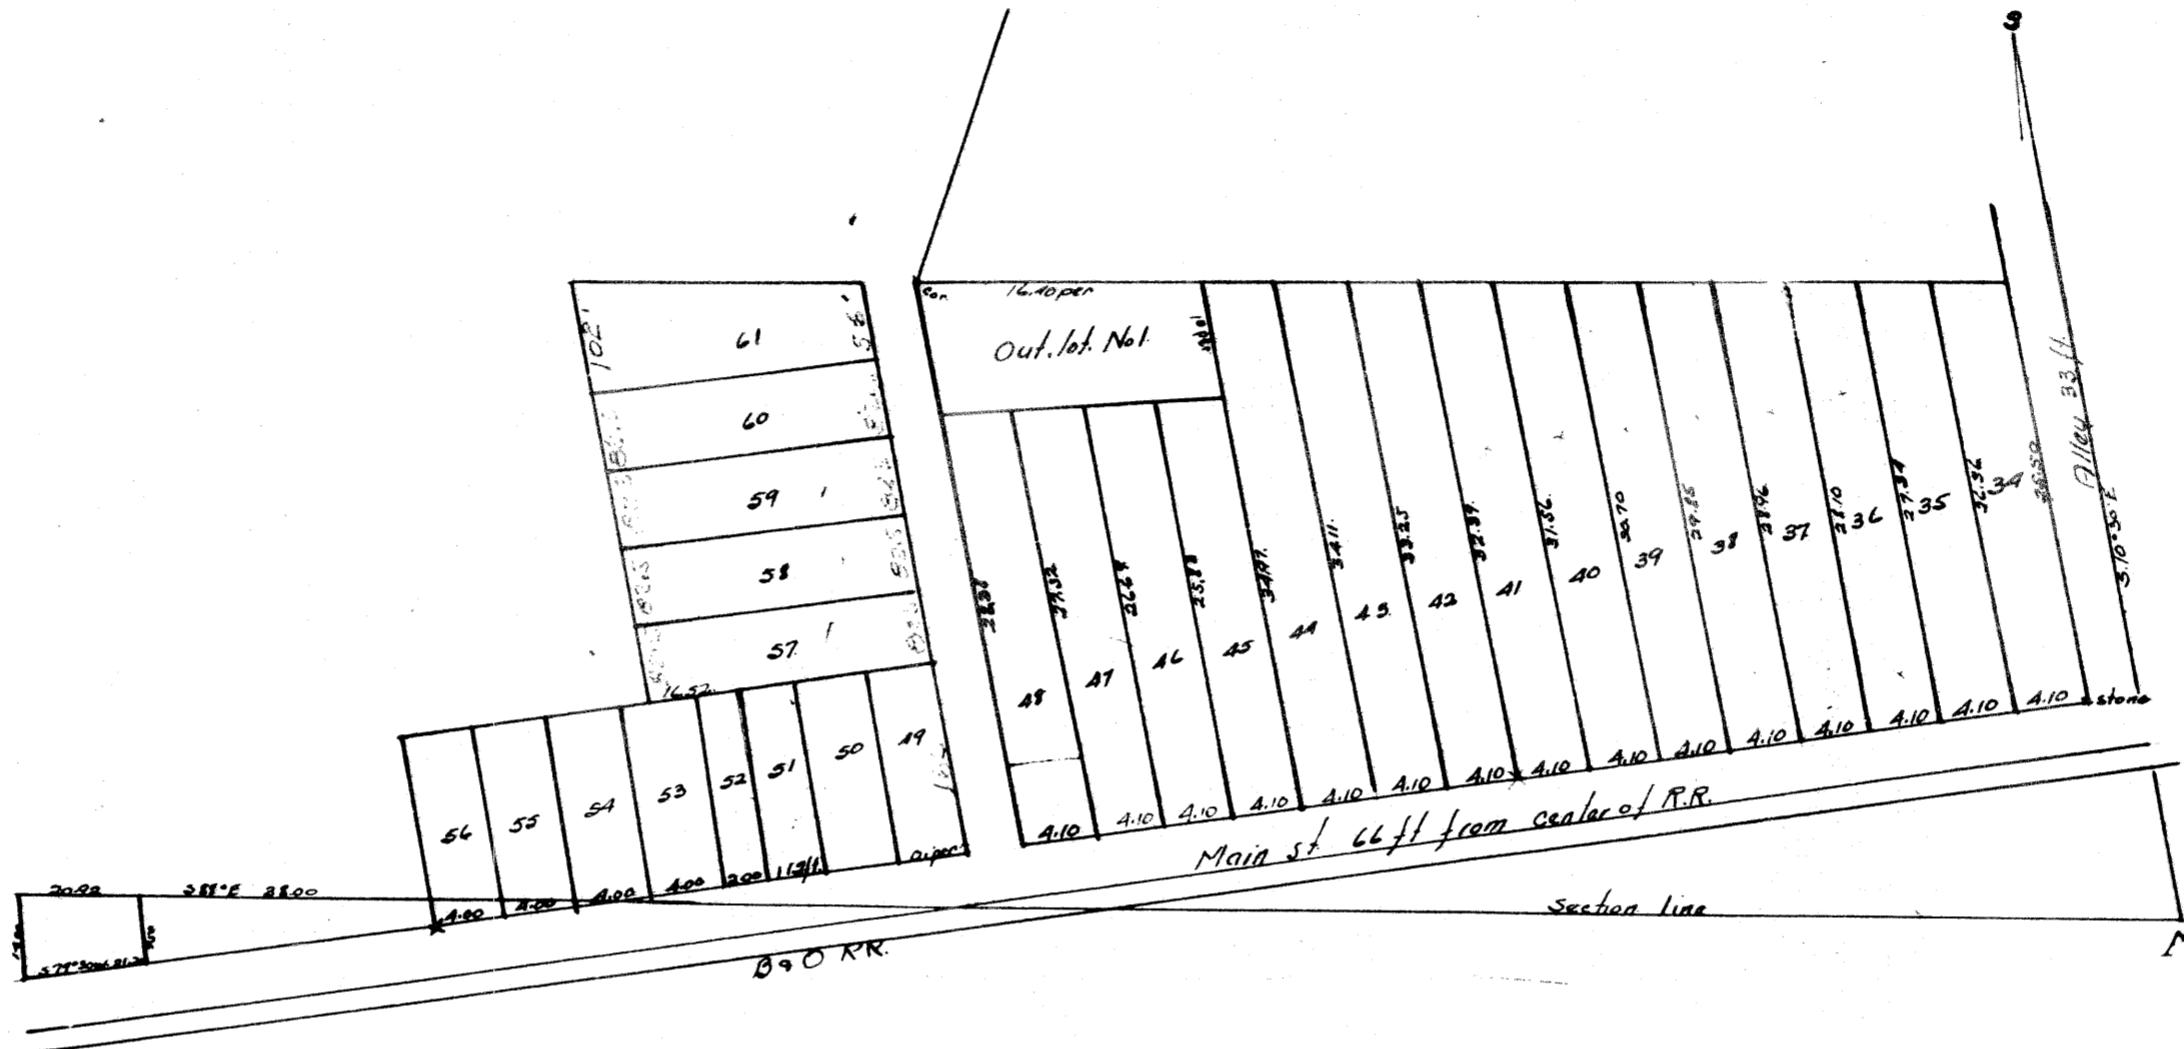


ROBINS I ST. ADD. TO GUERNSEY.

24

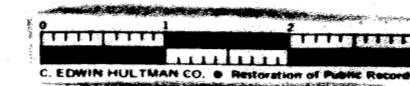

We Jno W Robbins & Madison D Robbins, of Gue Co in the state of Ohio proprietors of the town of Guernsey in said county, have caused to be surveyed & laid out, as their first addition to said town, the lots on this Plat numbered consecutively, & marked North 36 to North 62, inclusive with the alleys & streets thereon, set forth & particularly described by James Cosgrove a surveyor of said Gue Co & do hereby lay out said lots progressively numbered from 36 to 62, and the alleys & streets on this Plat, marked as our first addition to said town. Given under our hands & seals as proprietors of said addition to said town, this 16th day, 1874.

J.W. Robbins Seal
M.D. Robbins Seal

The State of Ohio Gue Co ss. Before me Moses Sarchet a Justice of the Peace in & for said county, personally appeared the above named J.W. Robbins & Madison D Robbins, proprietors of Robbins first addition to the town of Guernsey, & acknowledged the signing sealing & laying out & causing the surveying of said addition to said town of Guernsey, to be their voluntary act & deed this 16th day of May, 1874.

Moses Sarchet, J.P.
Surveyed for Madison Robbins a piece of land in the 4th quarter of the 2nd Town & S.R. of Military lands, commencing at a stone marked A on the map, S1°16'W 3340 per. from the NE. cor. of a tract of land owned by Talbert, thence N79°30'E 73.20 per. to the NW corner of lot No. 34, the lots & alleys running as in the above plot. This is to certify that the above is a true Plat. of the above Survey.

James Cosgrove Sur.

Entered & Recorded May 19th 1874 H.B. Huffman Rec.