
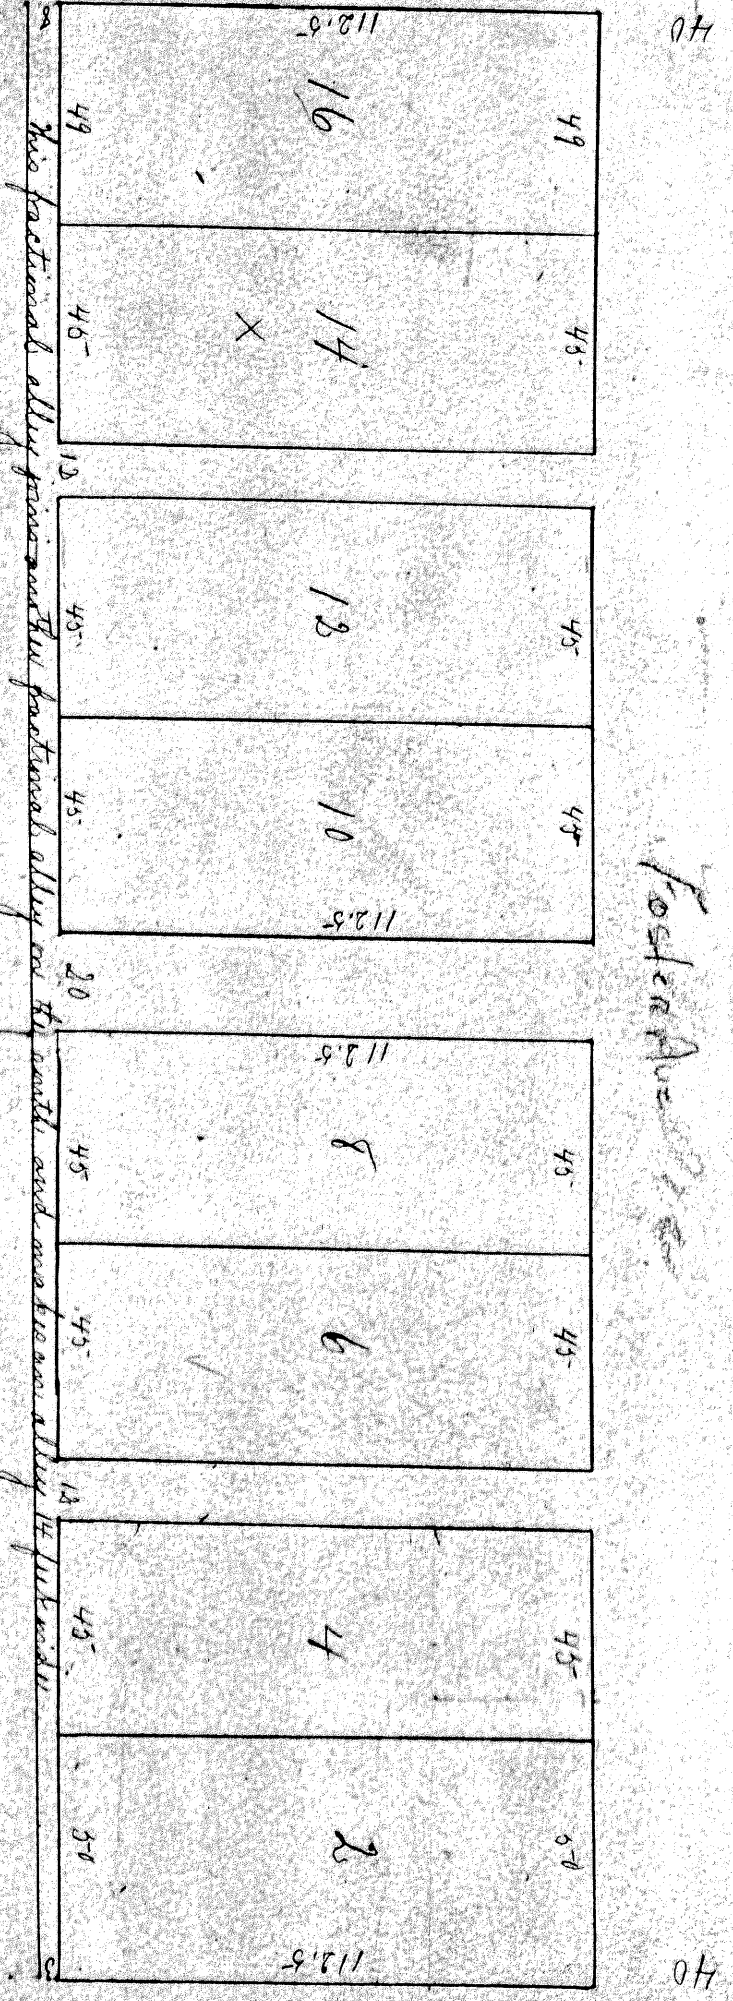


Geo. W. Brown's First Addition to the town of Cambridge.

Wm. A. Lee

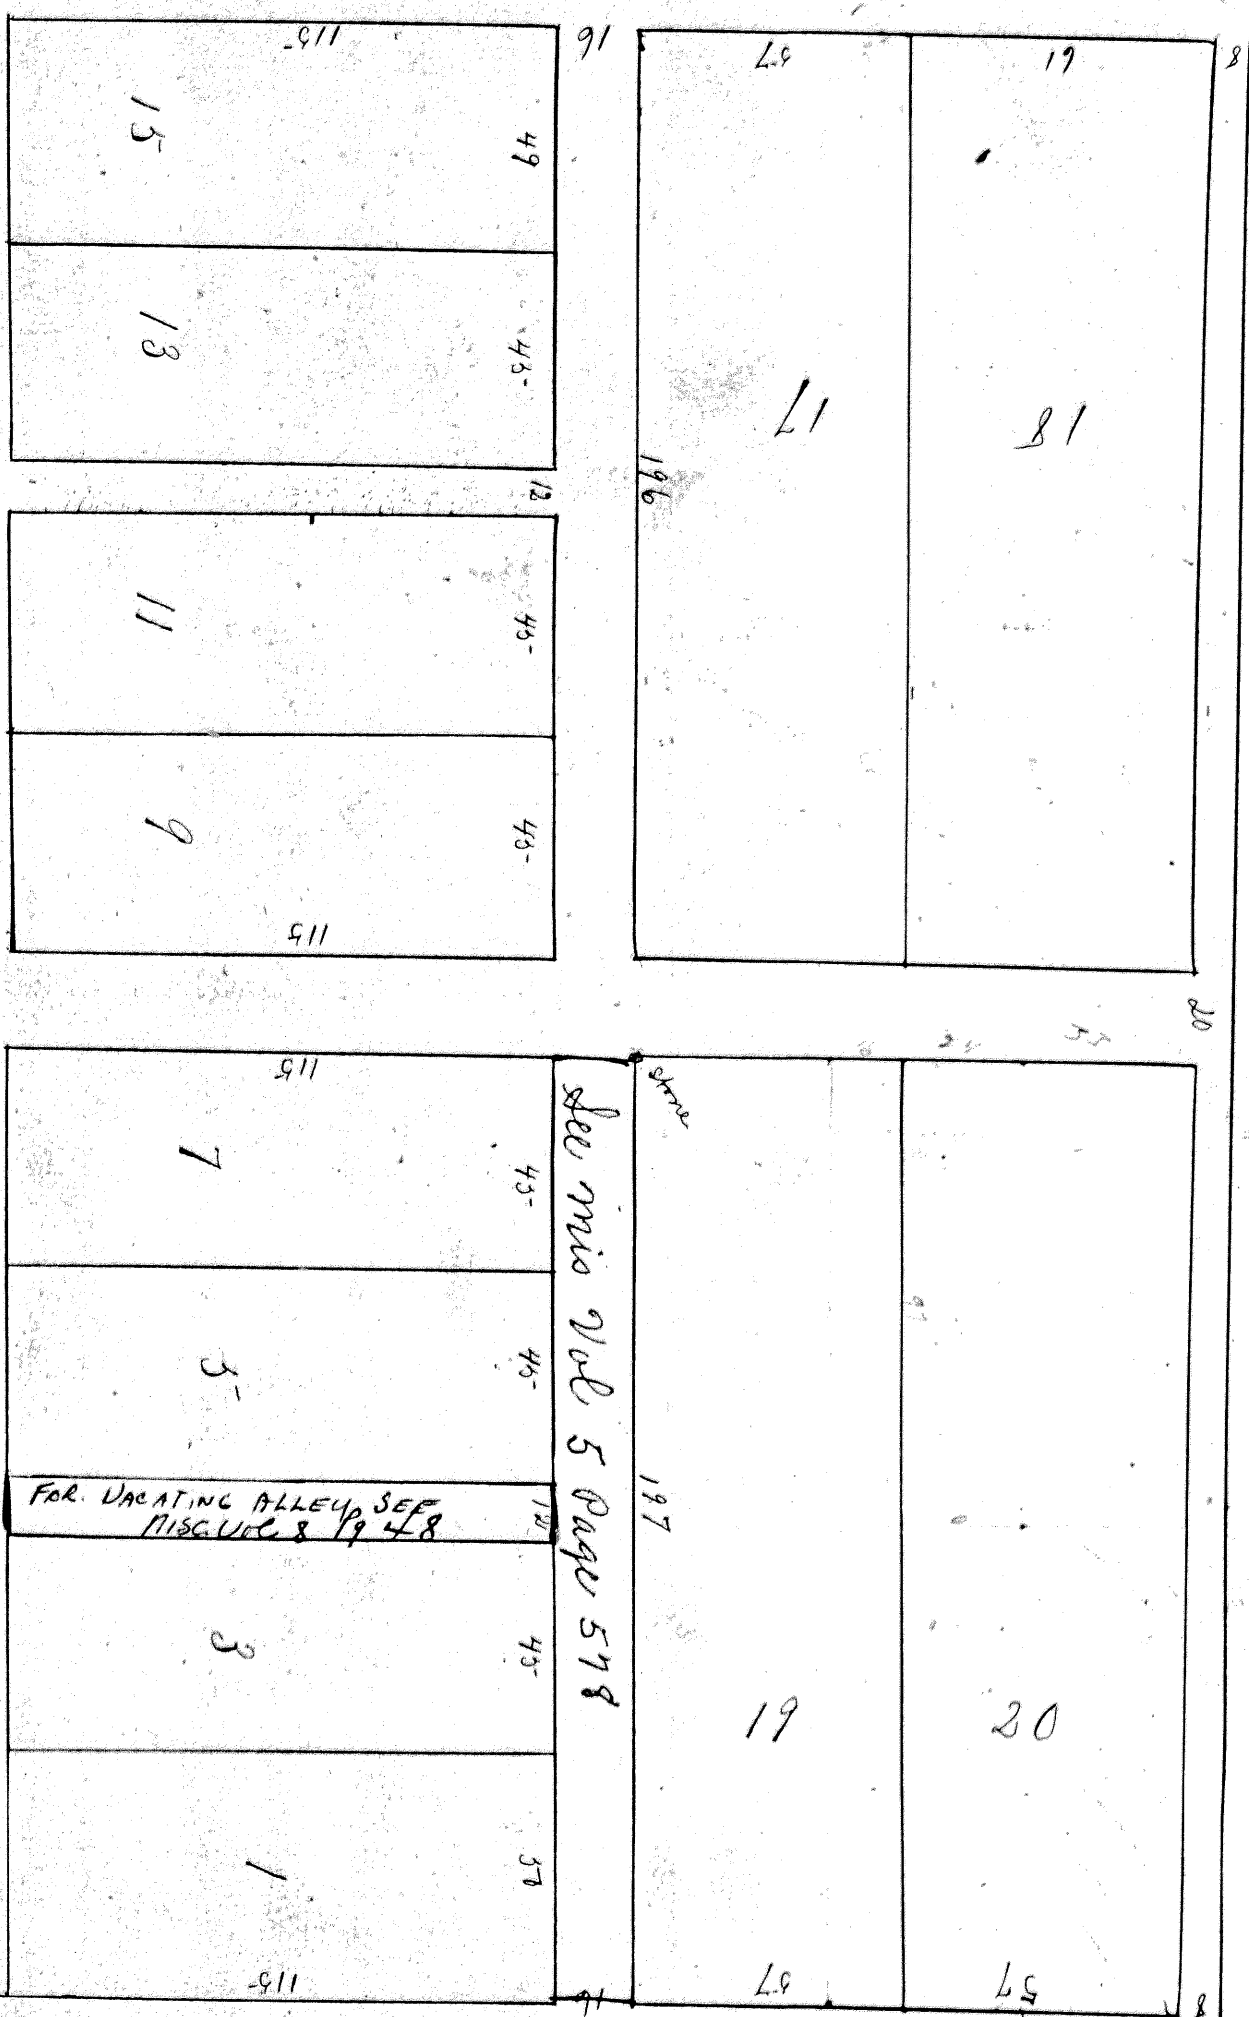

According to the direction of George W. Brown, proprietor, I made a survey of 20 2/3 of the original out lots adjoining the town of Cambridge and laid out the same into lots, a street and alleys as shown by the accompanying plat - the distances are given in feet and are marked in black ink. The number of each lot is placed on it in red ink.

I hereby certify that above named streets and alleys are for public use -
 In presence of
 A. R. McCalluck
 Kate Kimball

The State of Ohio, County of Cuyahoga, ss.

Be it remembered that on this 29th day of March, A.D. 1892, before the undersigned, a Notary Public in and for said County personally came George W. Brown and Guy F. Brown the grantors in the foregoing donation, and acknowledged the signing thereof to be their voluntary act and deed. And witness whereof I have hereunto subscribed my name and affixed my official seal on the day and year last aforesaid.

A. R. McCalluck (seal)
 Notary Public

I John S. Black Clerk of the Incorporated Village of Cambridge Ohio duly certify that the above plat of Brown's first addition to Cambridge has been approved and accepted by the council of the said Incorporated Village and by said council ordered to be recorded as a return to said village.

John S. Black Clerk of the
 Incorporated Village of Cambridge Ohio

Witness my hand and seal this 26th day of April, 1892.
 Recorded May 29th 1892.

Attest: W. F. Padgett Recorder

Witness my hand and seal this 26th day of April, 1892.
 Recorded Apr. 26-1892
 J. S. McCalluck (seal) Secy 4⁵²