

Smith's Second Addition to Cambridge Ohio.

The above is hereby certified to be a correct plat of Frank Q. Smith's Second Addition to the town of Cambridge Ohio, said addition is a triangular tract of land lying east of all Cambridge Road now known as North 11th St and to situate north of Matthews and East of Shick's addition to the town of Cambridge Ohio. The lot numbers are in black and the dimensions are in red ink.

D. M. Hoopes
Surveyor

I hereby agree to confirm the above plat.
Frank Q. Smith

State of Ohio, Lawrence County, ss.


Before me, the Notary Public, my hand for said county on this 9th day of March A. D. 1893, personally appeared Frank Q. Smith, proprietor of the addition above described, who acknowledged the signing and sealing of the said plat to be his free act and deed, for the purposes therein set forth.

John T. Stockdale
Notary Public

I, Chas. J. Tammhaugh, Clerk of the incorporated village of Cambridge Ohio do hereby certify that the above plat was by the 14th day of February 1893 duly accepted by the council of said village.

Chas. J. Tammhaugh

Transcribed March 8th 1893
Filed 11th 3/93
J. E. McCallum
Clerk

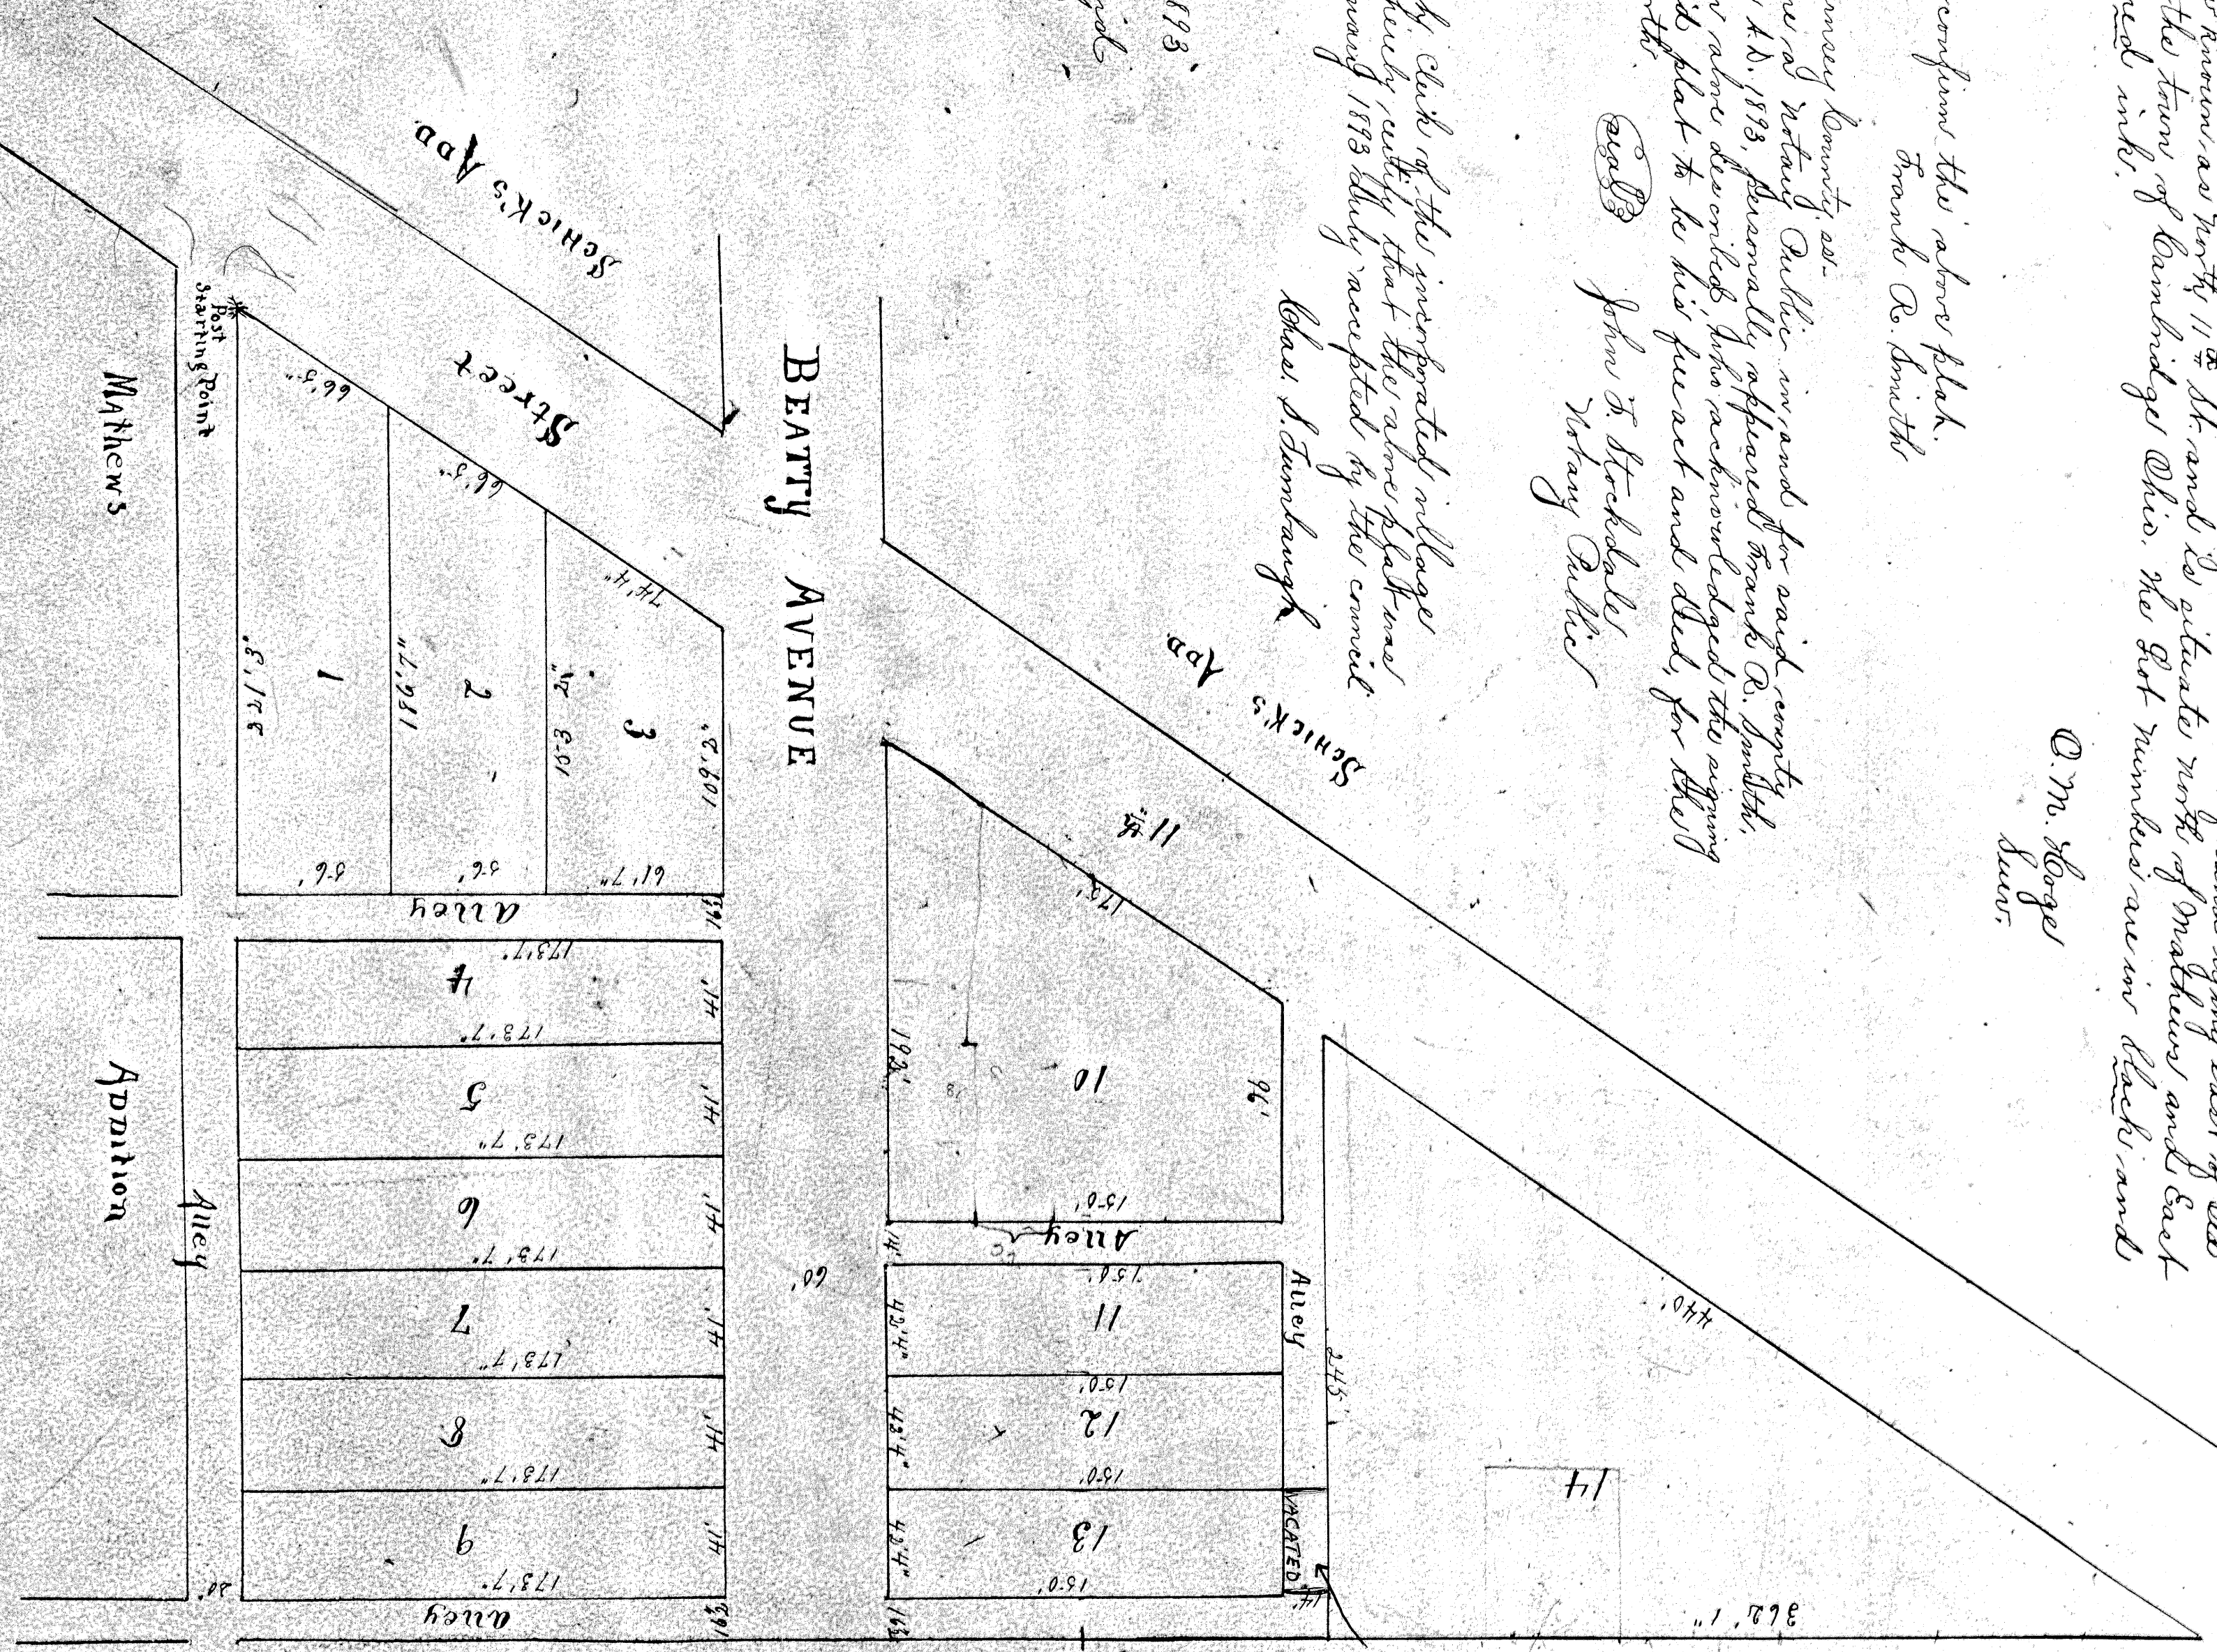

Conting. Mch. 5th 1893 at 850 Pm
Recording " 8th 1893

Attest: O. T. Radovitch
Recorder

See 1155c
Vol. 14
Pg. 106