


COMMON LOTS, *See Dec 8* 1859
PLAT OF THE PORTER MILL LANDS
AT THE TOWN OF LIBERTY
GUERNSEY COUNTY OHIO.
SCALE 5 RODS TO AN INCH.

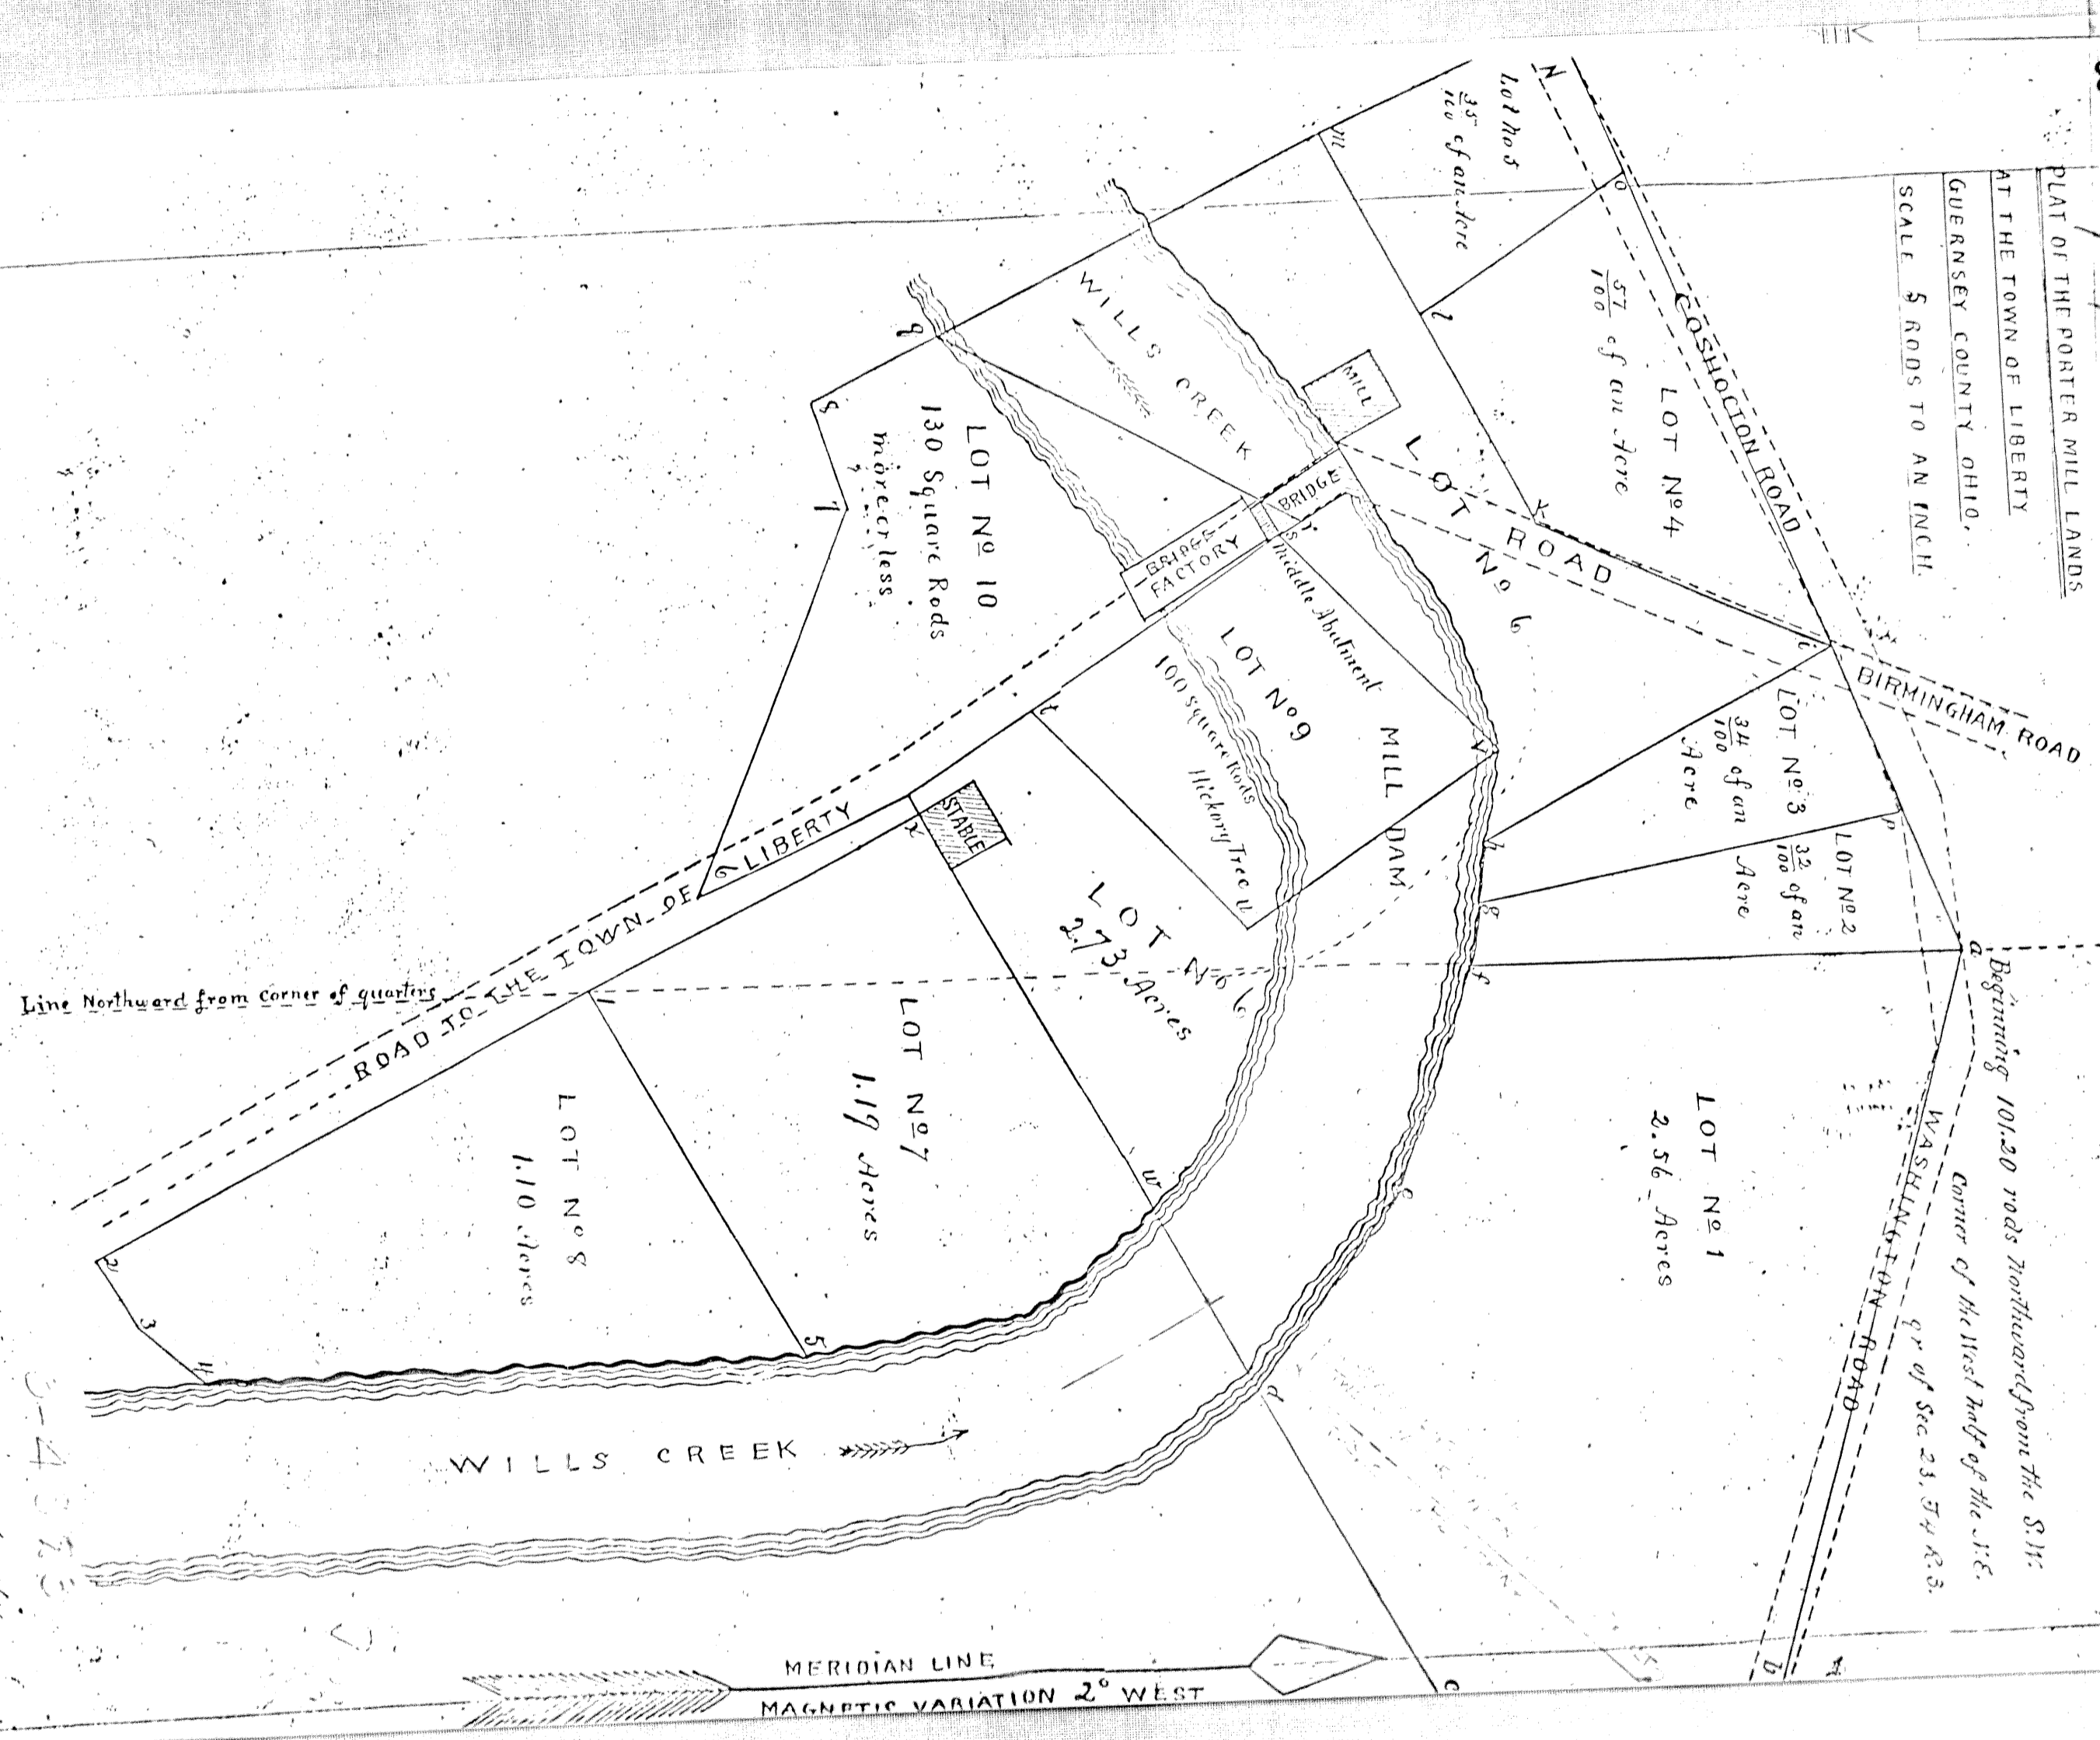

The foregoing plat and notes of the Real Estate of Charles Porter, deceased, are hereby certified to be correct, as surveyed and subdivided under the direction of Joseph McMILL and Jerome Porter, administrators of said Estate, on the 28th day of October, and the 1st day of November, 1850. Said Real Estate is part of the West half of the North East quarter, and part of the East half of the North West quarter of Sec. 23, Twp. 12.3 N. R. 3 W. Co. 17, Guernsey County, Ohio.

Robert McMillan, County Surveyor, Clerk.

SEE
NOTES
OF
SURVEY →