


Brown & Hutchison's Addition to the City of Cambridge, Ohio.

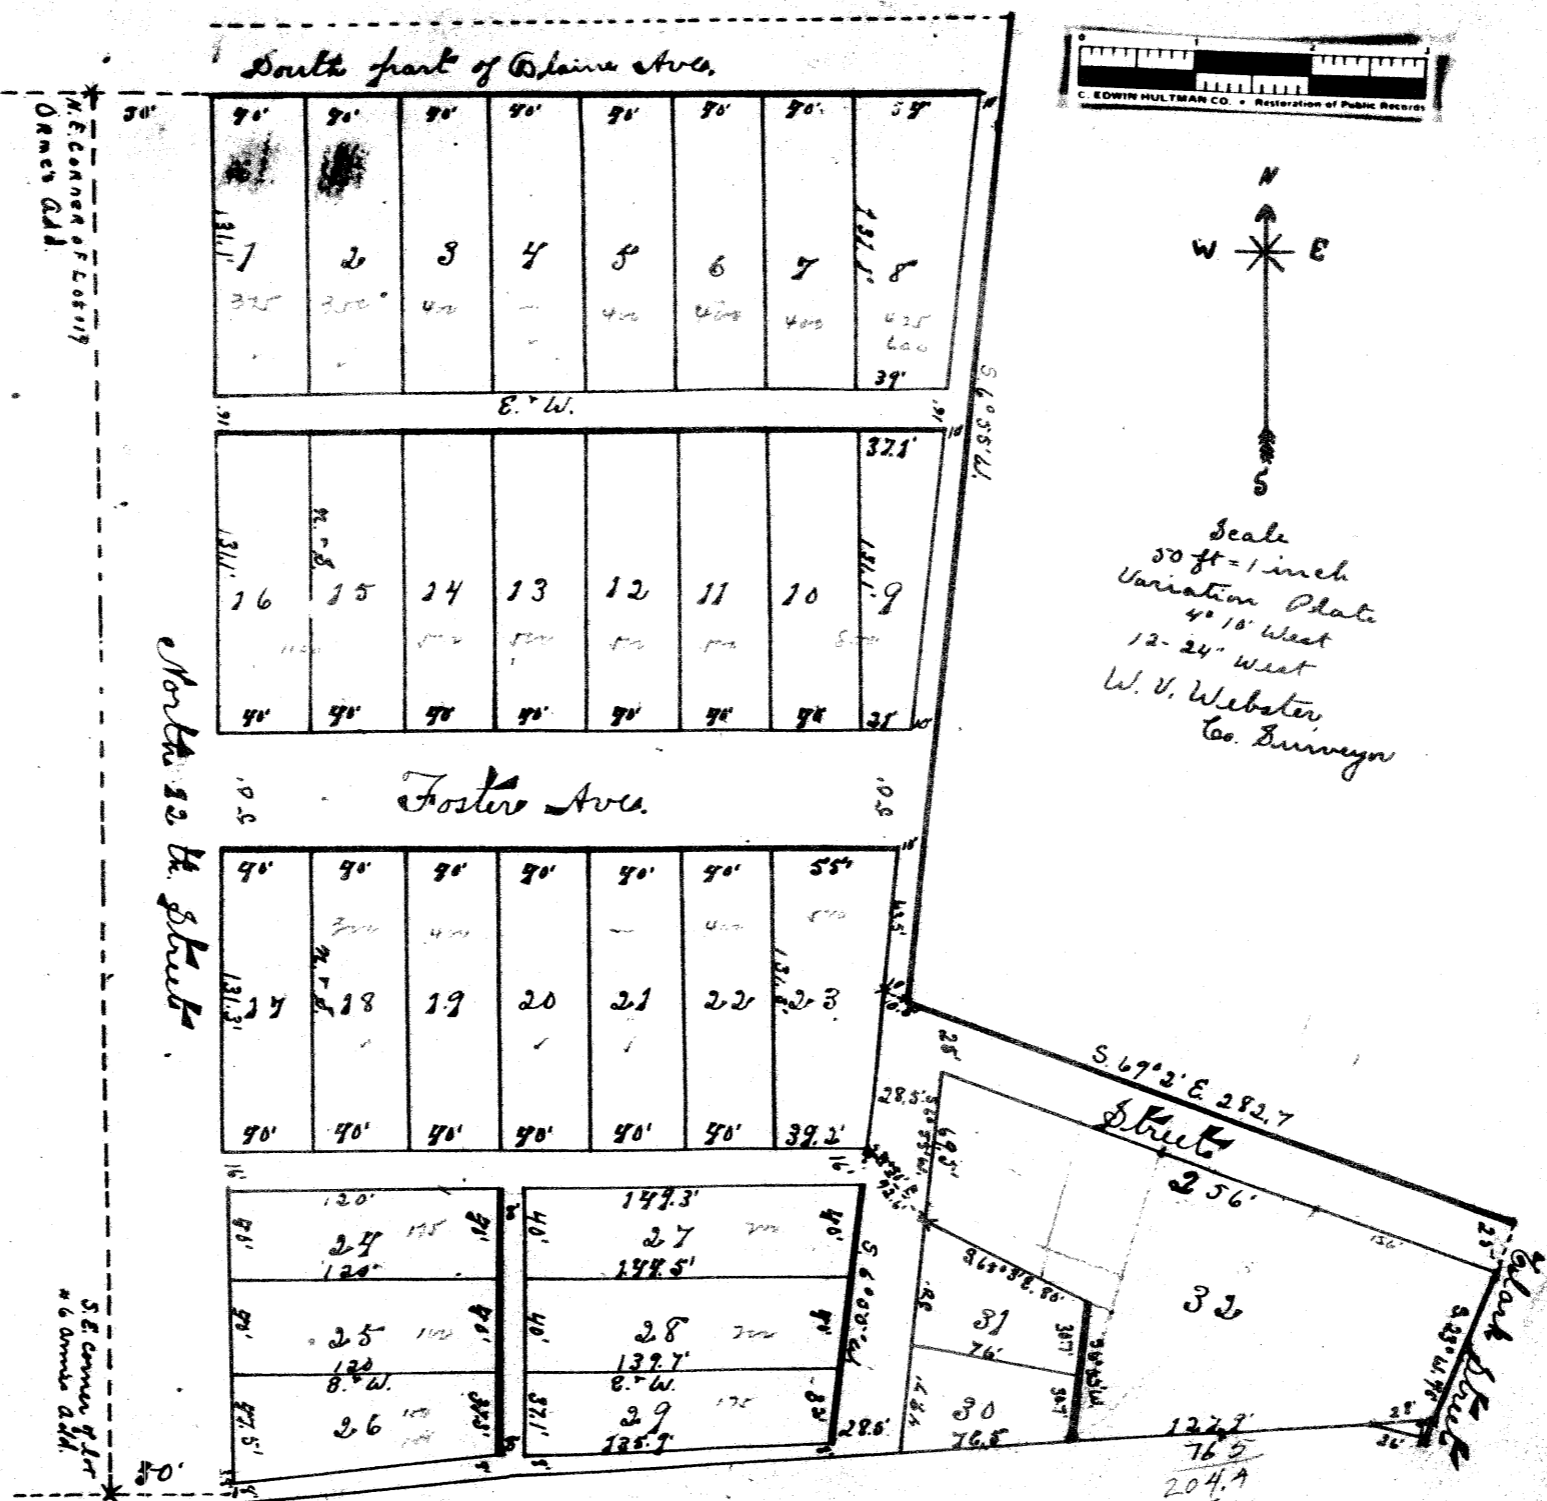

I surveyed the lands delineated on this plat under the direction of the proprietors J. M. Brown, M. W. Hutchison and Nora Hutchison and certify that said plat is a true representation of said survey. W. V. Webster, Co. Surveyor for N. C. O.

It is our agreement by these presents: That we (J. M. Brown, May Brown, M. W. Hutchison and Nora Hutchison the owners of the streets avenues & alleys as shown thereon to Public use forever, in testimony whereof, we hereunto set our hands this 28th day of December 1901. Signed & acknowledged in presence of us, May Brown, M. W. Hutchison, Nora Hutchison, Eldon Stokdale, Perry J. Arnold

State of Ohio, Keweenaw County, ss. Before me the undersigned a Surveyor in and for said County personally appeared J. M. Brown, M. W. Hutchison and Nora Hutchison and acknowledged the signing of the foregoing to be their free act and deed. In testimony whereof, I hereunto set my hand and official seal at Cambridge, Ohio this 28th day of December 1901. W. V. Webster (Seal) Surveyor for Keweenaw County, Ohio

J. A. Drexler, Clerk of the City of Cambridge Ohio hereby certify that the above plat was duly accepted by the Council of said City at a regular meeting held Jan 5th 1902. J. A. Drexler (Seal) City Clerk