



The Improvement Co. 3<sup>rd</sup>  
Addition to Cambridge, Ohio.

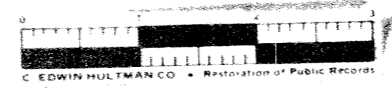

Scale  
60 ft = 1 inch  
D.P. about 4" N.  
June 14<sup>th</sup> 1902  
H. V. Webster, Surv.

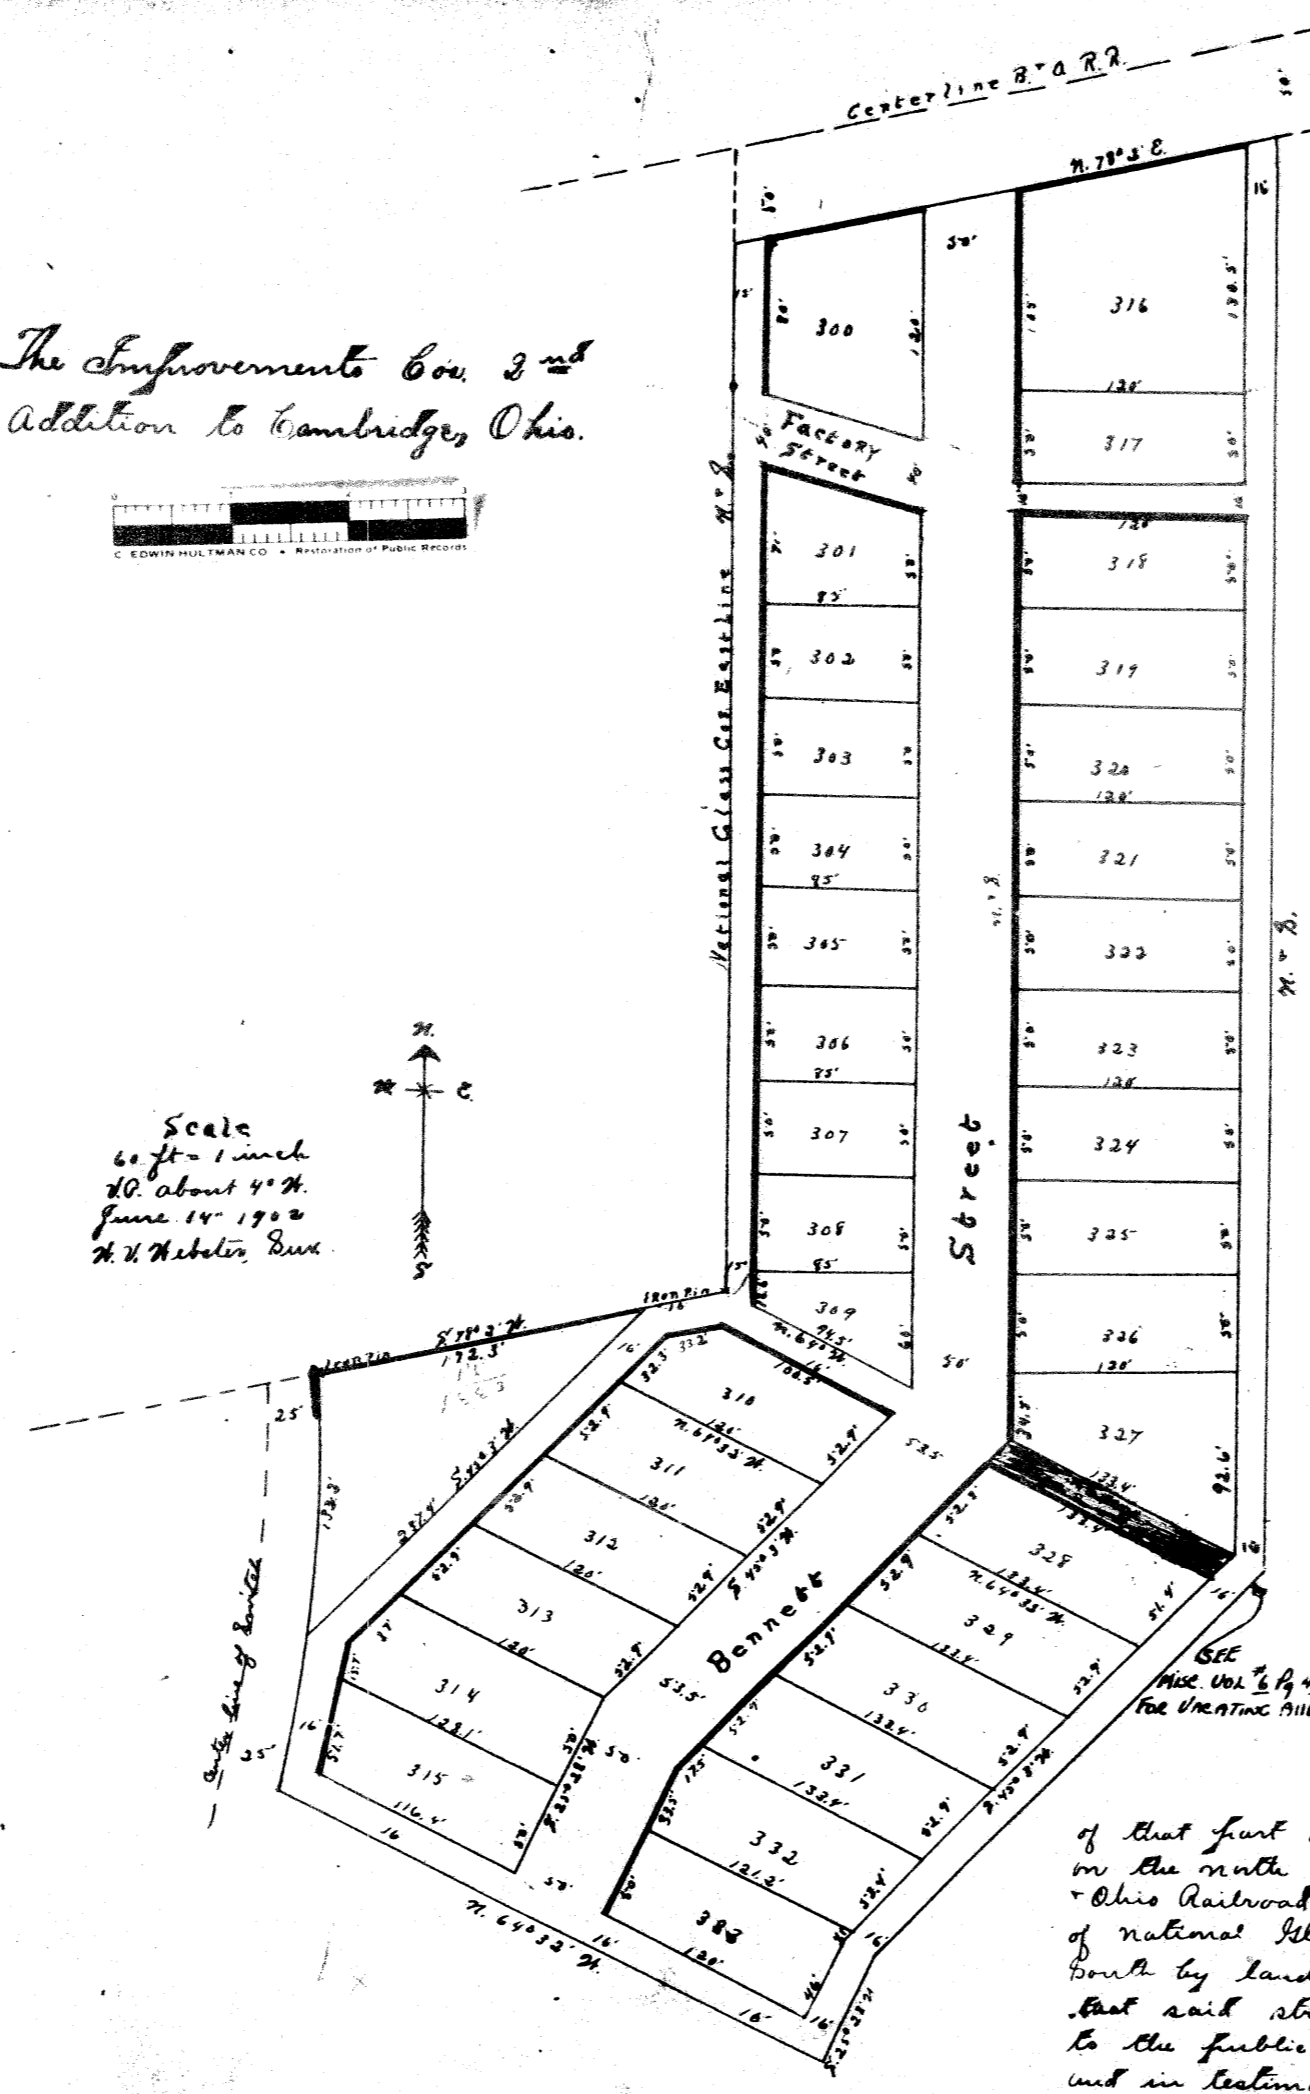

I hereby certify that by the direction of the Cambridge Improvement Company, proprietors of said premises, I made a survey and platting of a part of their land south of the B. & O. R.R. and that the accompanying plat is a true and correct representation of said survey, platting and division. I further certify that the lots shown on the accompanying plat are numbered progressively from 300 to 333 as shown, and that said lots are respectively of the dimensions shown or are also the streets and alleys therein appearing.  
Done this 14<sup>th</sup> day of June, 1902  
H. V. Webster  
Surveyor

The State of Ohio, Keweenaw County, ss  
Before the undersigned authority, personally appeared the Cambridge Improvement Company, owners of the lands, by R. V. Orme its President and by Fred J. Rosemond, its Secretary, and acknowledged the execution of the foregoing plat as a true plat of the Improvement Company's second addition to Cambridge, consisting of lots, streets and alleys as shown and of the dimensions thereon respectively set forth in feet and fractions thereof, and said lots being the numbers thereon shown (and the whole being laid out of that part of the lands of said Company bounded on the north by the right of way of the Baltimore & Ohio Railroad Company and on the west by lands of National Glass Company, and on the east and south by lands of said Improvement Company), and that said streets and alleys are hereby dedicated to the public for the purpose of public travel and in testimony of such acknowledgment hereof the name and seal of said Company, this 20<sup>th</sup> of June 1902.  
Witness  
H. C. Callahan  
Daniel Whitlone  
The Cambridge Improvement Company  
By R. V. Orme its President  
and Fred J. Rosemond its Secretary

Entered June 20<sup>th</sup> 1902 at 9.15 A.M.  
Recorded June 20<sup>th</sup> 1902  
Attest J. C. Carson - Recorder

Done in my presence and before me this 20<sup>th</sup> day of June, 1902, at Cambridge  
H. C. Callahan