
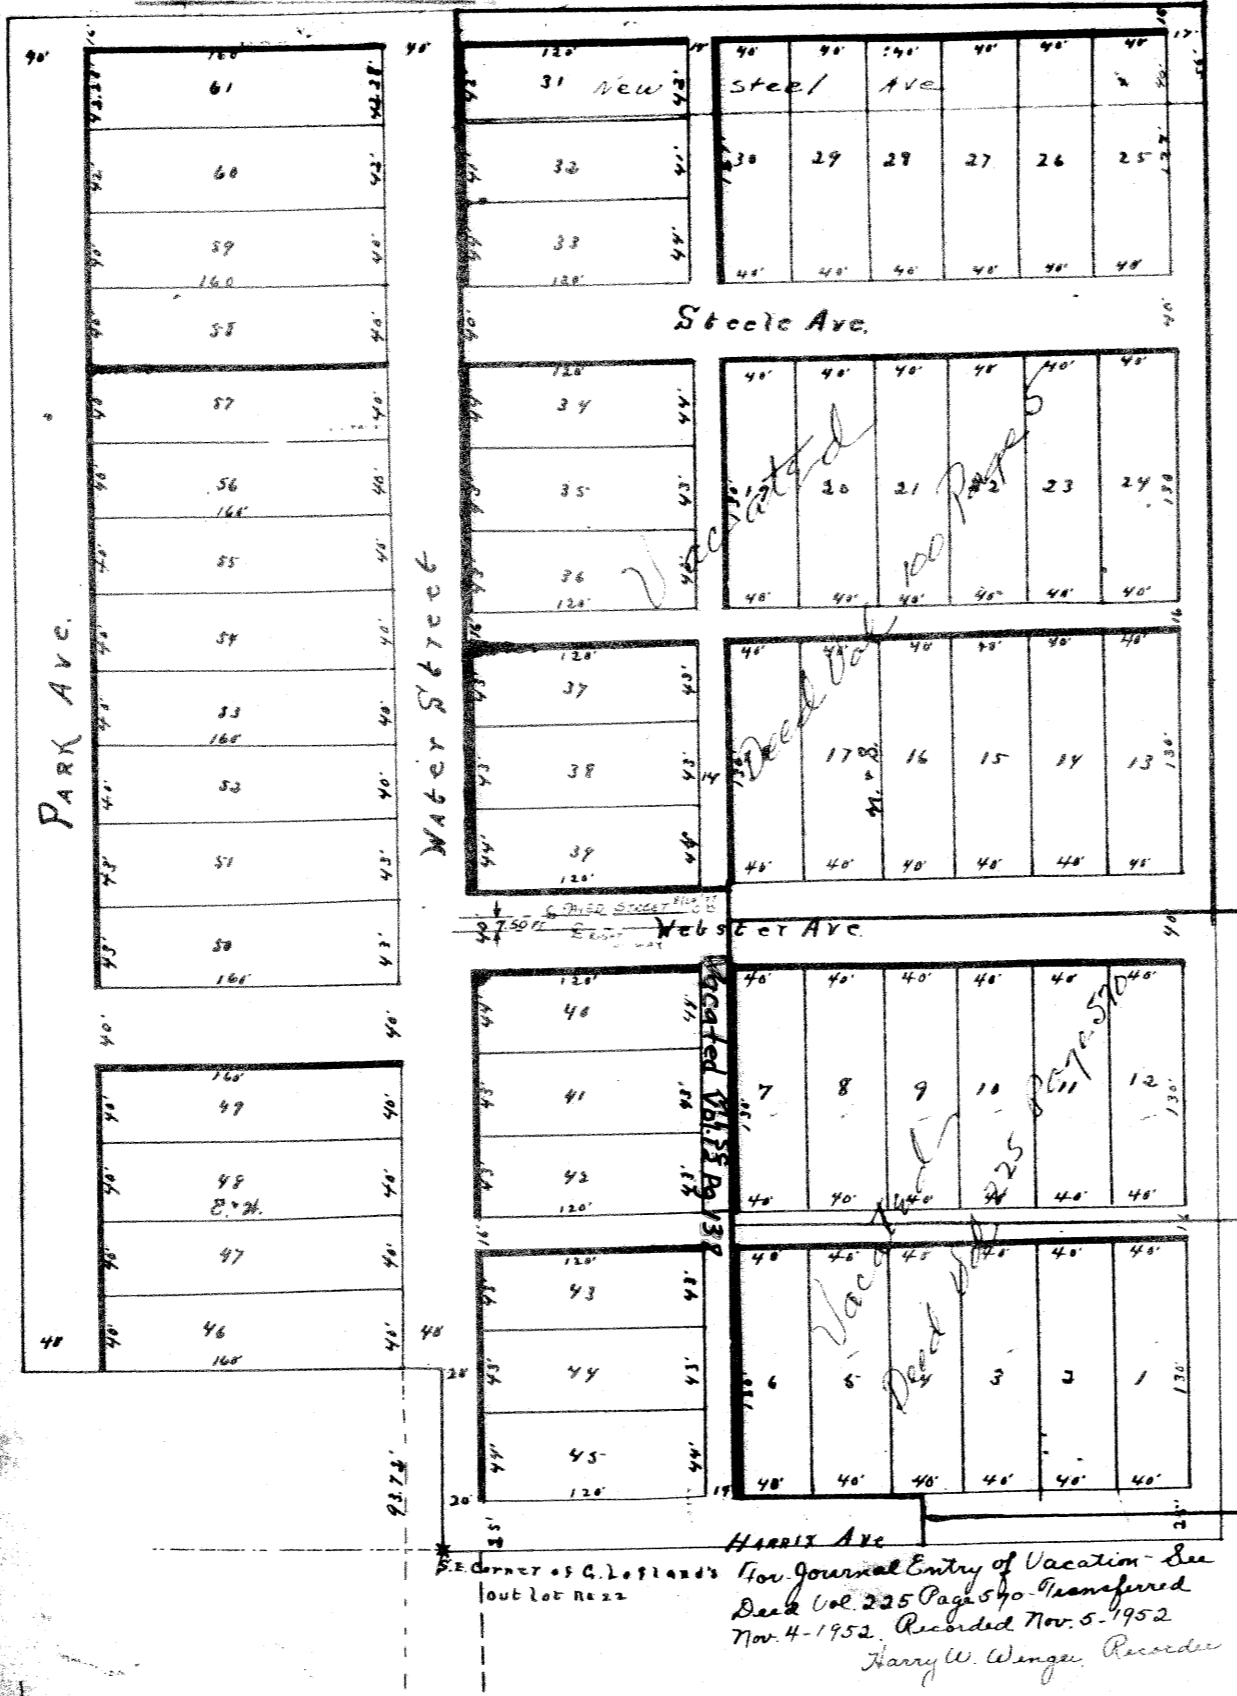


Smith & Woodworth's Addition to Cambridge, Ohio
CONTAINS 112 LOTS.

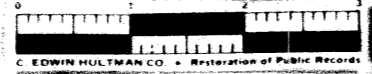


June 5, 1902
I surveyed the lands delineated on this plat under the direction of the Proprietors, Frank R. Smith and H. O. Woodworth, and I certify that said plat is a correct representation of said survey.
H. V. Webster
County Surveyor of Lucas County, O.

Know all men by these Presents: That we, Frank R. Smith, Elizabeth Smith, H. O. Woodworth and Ella F. Woodworth the owners of the lands delineated on this plat, do hereby acknowledge the making of the same to be our free act and deed and we do hereby dedicate the streets, alleys, avenues and other public ways and grounds as shown thereon to public use forever.
In testimony whereof, we have hereunto set our hands this 2nd day of June 1902.
Signed & Acknowledged in presence of us:
F. E. Keyes
H. V. Webster
Frank R. Smith
Elizabeth Smith
H. O. Woodworth
Ella F. Woodworth.

State of Ohio, Lucas County, ss.
Before me, a Surveyor in and for said County, personally appeared the above named Frank R. Smith, Elizabeth Smith, H. O. Woodworth and Ella F. Woodworth who acknowledged that they did sign the foregoing instrument, and that the same is their free act and deed.
In testimony whereof, I hereunto set my hand and official seal at Cambridge, O., this 5th day of June 1902.
H. V. Webster (Seal)
Surveyor for Lucas County, O.

By Order of C. L. Flanagan, Recorder
For Journal Entry of Vacation See Book Vol. 225 Page 540 Transferred Nov. 4, 1952. Resubd. Nov. 5, 1952.
Harry W. Wenger, Recorder

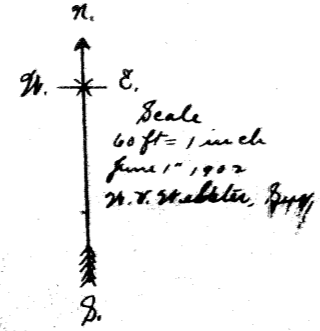

J. J. R. Deebler, Clerk of the City of Cambridge, Ohio, hereby certifies that the above plat of Smith and Woodworth's addition to the city of Cambridge, O. was accepted by the Council of said City by ordinance passed June 5th 1902.
J. J. R. Deebler (Seal)
City Clerk

Entered June 20th 1902 at 3 P.M.
Recorded June 20th 1902
Attest - J. C. Crossen - Recorder.

Part of the addition to Cambridge, Ohio, by Smith & Woodworth, to page 5.