
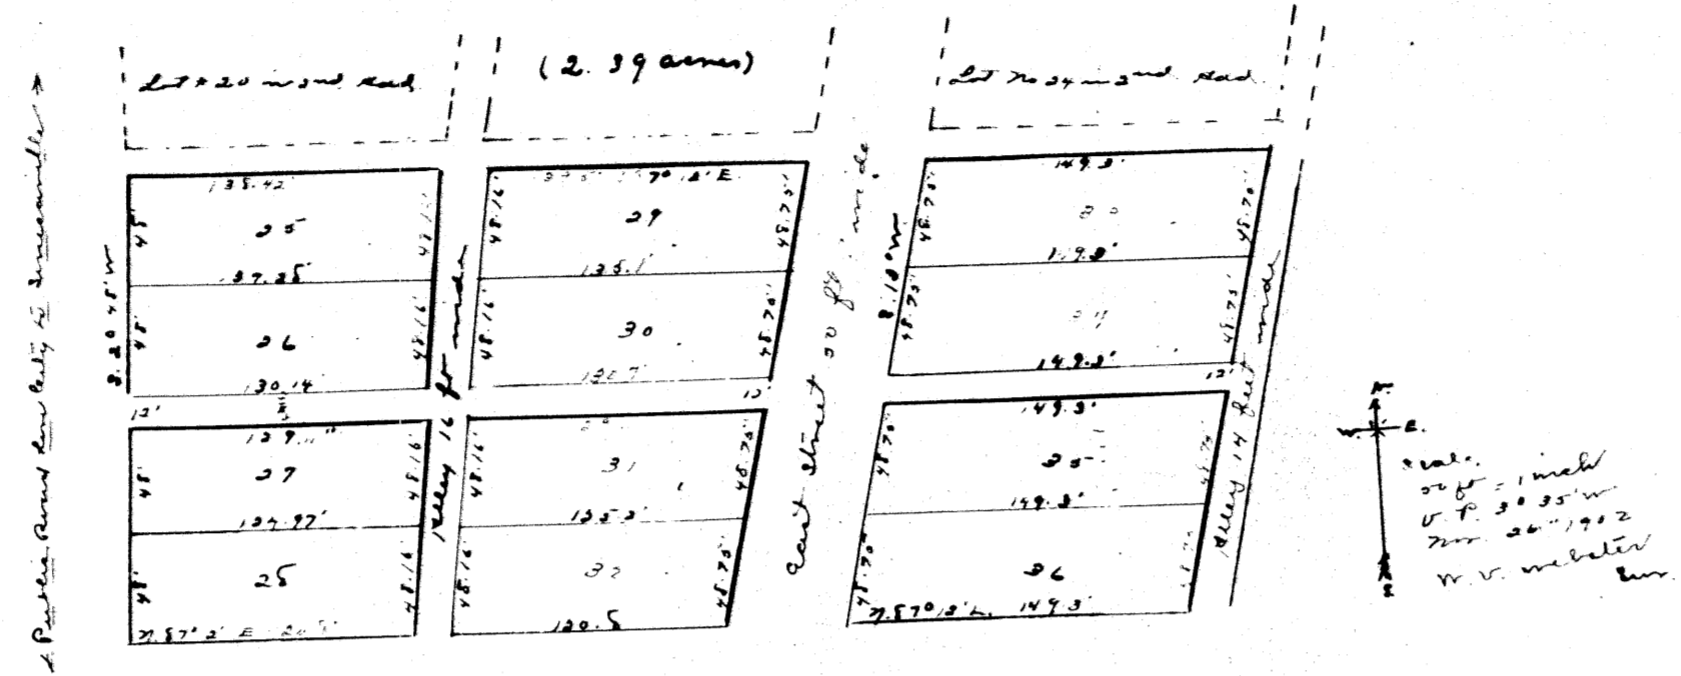


W. P. Lowry & Son. Addition to Low City, Greymary County, Ohio

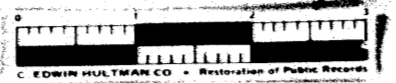

Surveyed the lands delineated on this plat under the direction of the proprietor W. P. Lowry and certifying that the above plat is a true representation of said survey.

W. V. Mebler, surveyor Nov 26 1902
 Then all men by these presents, that we W. P. Lowry and Isabel Lowry the owners of the lands delineated on this plat do hereby acknowledge the making of the same to be our free act and deed and we do hereby dedicate the streets and alleys as shown thereon to public use forever as a public highway.

Our testimony whereof we have hereunto set our hand this 26th day of November, 1902.
 Signed & acknowledged
 in presence of us:
 Mark W. ...
 Samuel Hage
 Isabel Lowry
 W. P. Lowry

The State of Ohio, Greymary County,
 Before me, a Notary Public in and for said county personally appeared the above named W. P. Lowry and Isabel Lowry who acknowledged that they did sign the foregoing instrument, and that the same is their free act and deed. In testimony whereof, I have hereunto set my hand and seal, at Low City, Ohio, this 26th day of May A.D. 1904.
 Entered May 23, 1904 at 7:55 A.M.
 Recorded May 26, 1904. attested J. B. Brown - Recorder
 J. H. Mahoney
 Seal - Notary Public