

STATEMENT
 WE, THE UNDERSIGNED, BEING THE OWNERS OF THE TRACTS OF LAND AS REPRESENTED BY THIS PLAT DO HEREBY CONSENT TO THE EXECUTION AND RECORDING OF SAME AND DO HEREBY DEDICATE SAID TRACTS TO PUBLIC USE FOREVER.

WITNESS
Patricia Byard
 James C. Lema
 James C. Lema

OWNERS
 NEWT ABNER
 CAROL A. ABNER
 Forest I. Booth
 Edward Booth
 0.091 ac., NE 1/4, SE 1/4, SEC. 7
 1.811 ac., N 1/2, SEC. 8
 0.144 ac., E 1/2, SE 1/4, NE 1/4, SEC. 7
 1.698 ac., E 1/2, SE 1/4, NE 1/4, SEC. 7 (0.468 ac)
 & W 1/2, NW 1/4, SEC. 8 (1.230 ac)


STATE OF OHIO
 COUNTY OF GUERNSEY } S.S.

BE IT REMEMBERED THAT ON THIS DAY THE 5th OF August 1983, BEFORE ME, THE UNDERSIGNED, A NOTARY PUBLIC, IN AND FOR SAID COUNTY AND STATE, PERSONALLY CAME NEWT ABNER, CAROL A. ABNER AND FOREST I. BOOTH, WHO ACKNOWLEDGED THAT THEY DID SIGN THE FOREGOING PLAT AND THAT THE SAME IS THEIR FREE ACT AND DEED.

IN TESTIMONY WHEREOF, I HAVE SET MY HAND AND NOTARY SEAL ON THE DAY AND YEAR ABOVE NAMED.

Patricia Byard
 NOTARY PUBLIC

PATRICIA BYARD, Attorney at Law
 Notary Public, State of Ohio
 My Commission Has No Expiration Date
 Section 147.03, R.C.

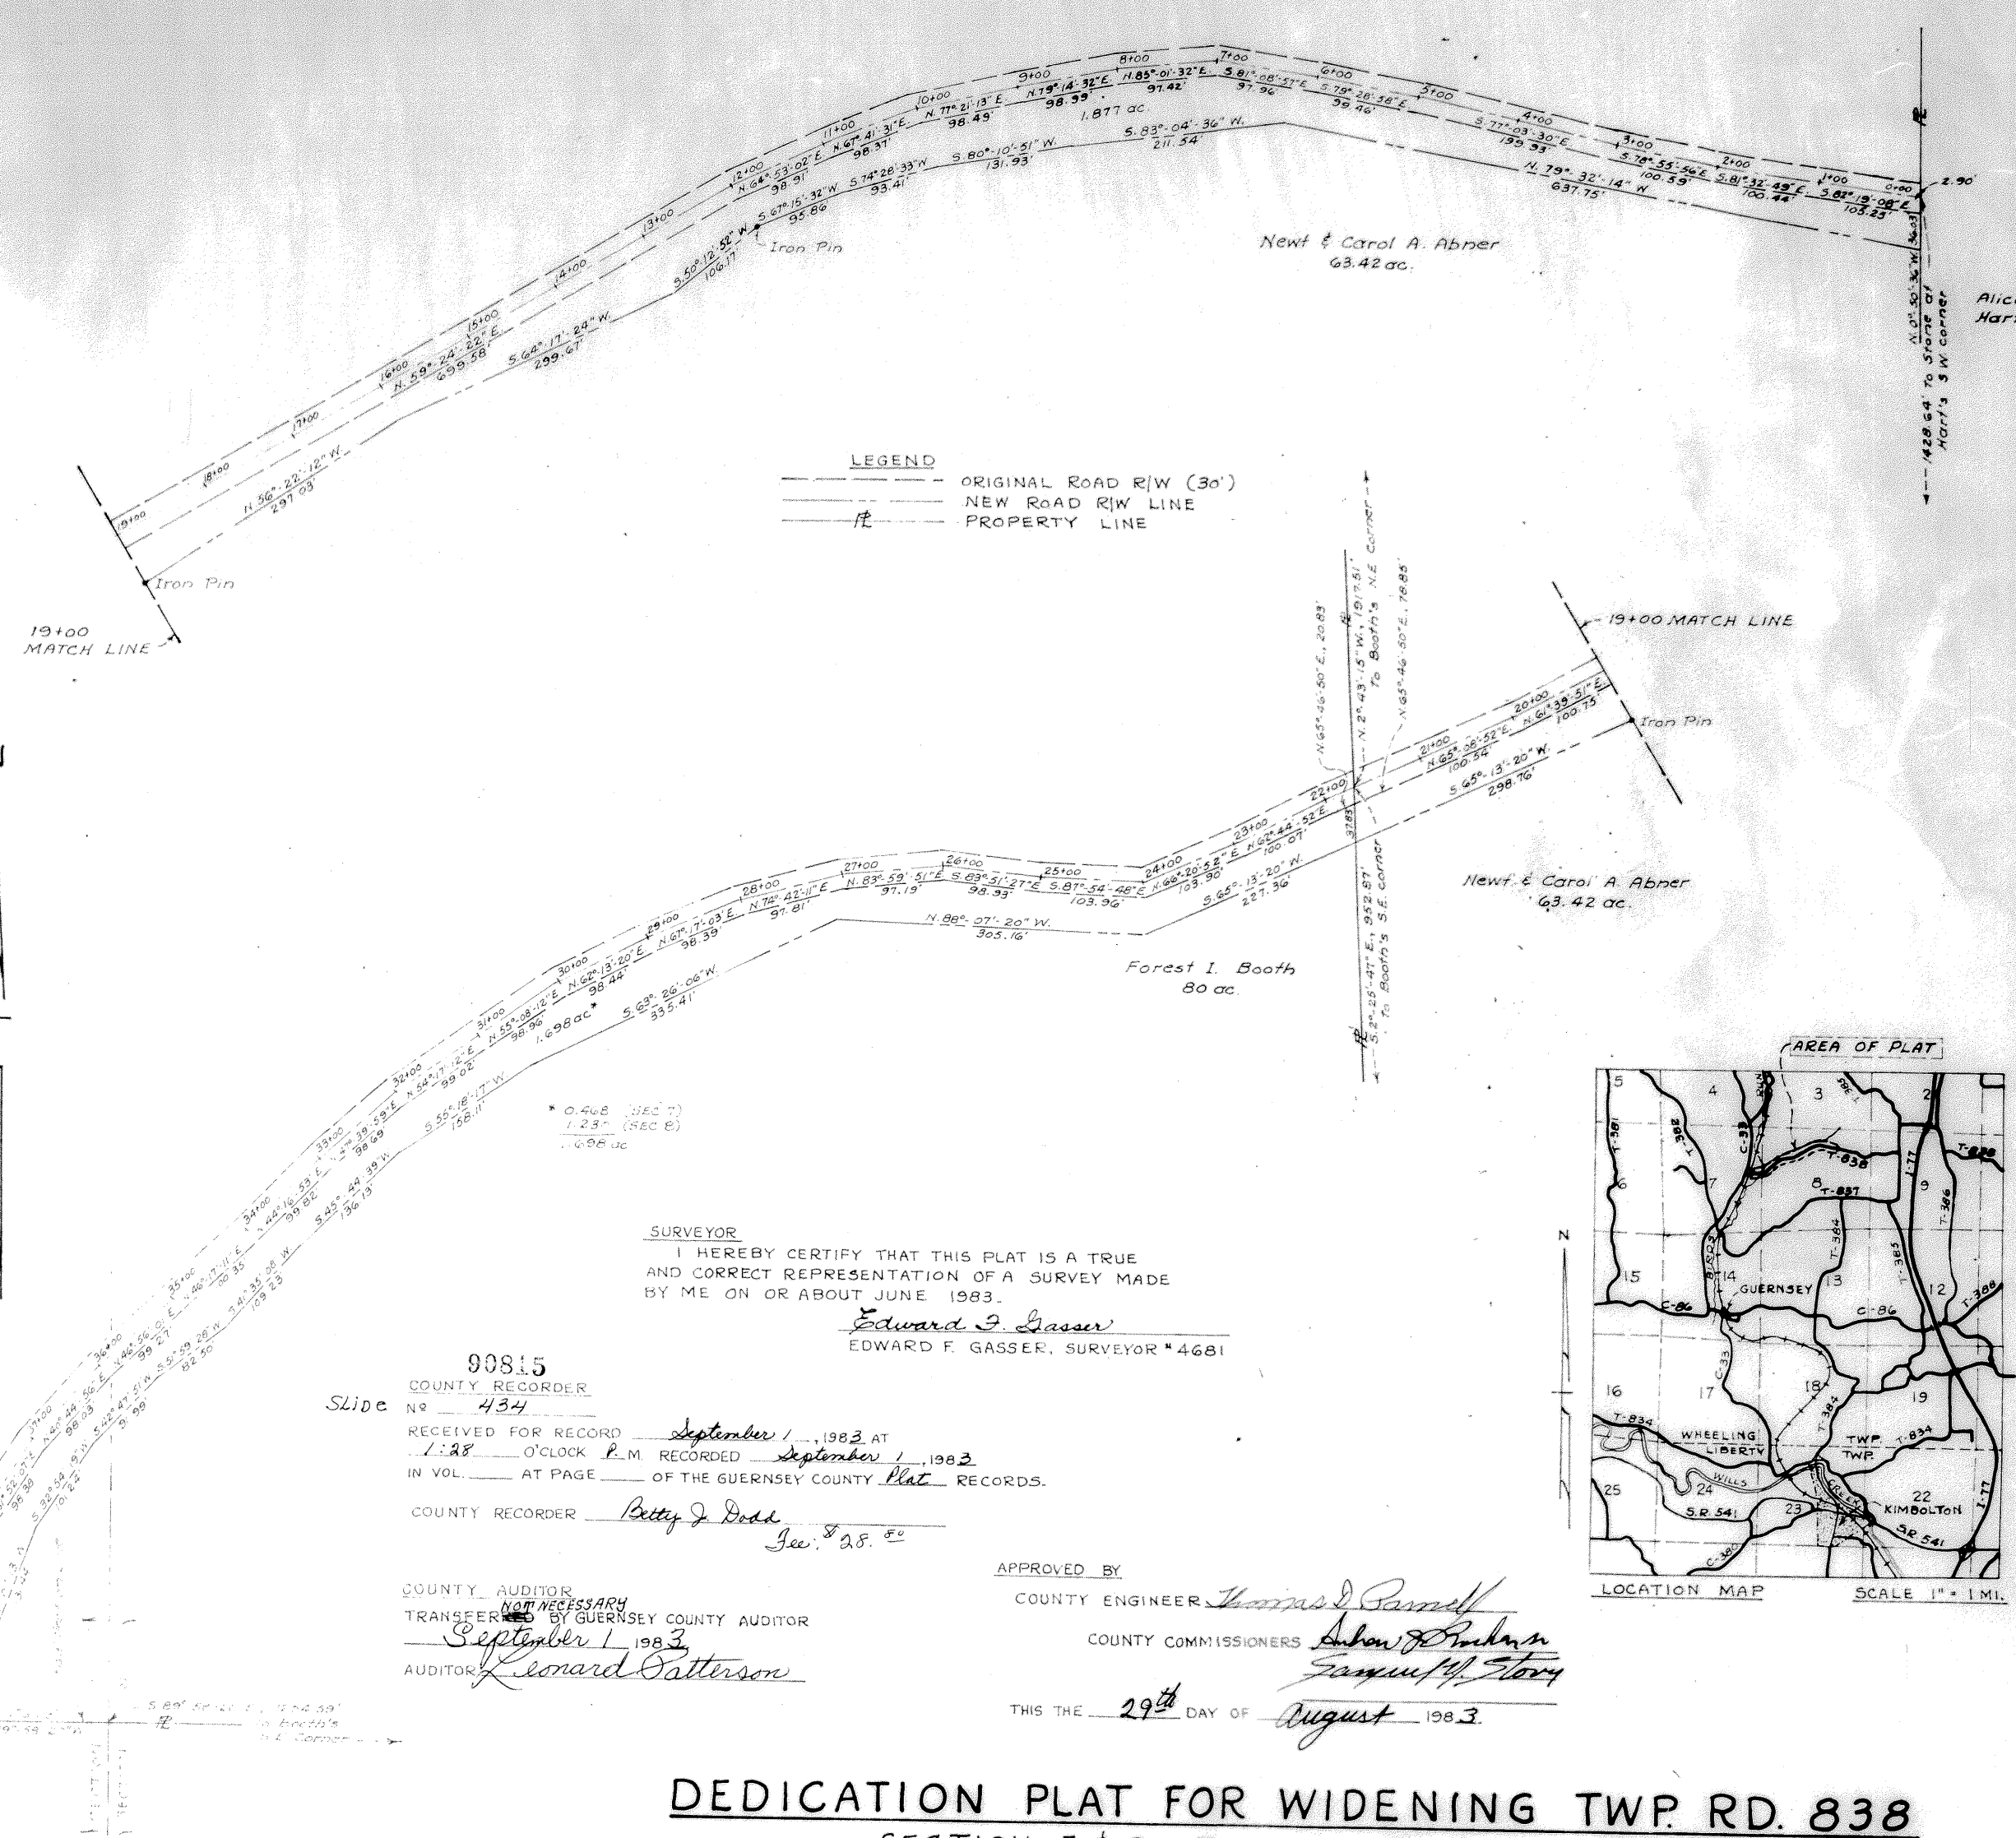


SURVEYOR
 I HEREBY CERTIFY THAT THIS PLAT IS A TRUE AND CORRECT REPRESENTATION OF A SURVEY MADE BY ME ON OR ABOUT JUNE 1983.
Edward F. Gasser
 EDWARD F. GASSER, SURVEYOR #4681

90815
 COUNTY RECORDER
 No. 434
 RECEIVED FOR RECORD September 1, 1983 AT 1:28 O'CLOCK P.M. RECORDED September 1, 1983 IN VOL. AT PAGE OF THE GUERNSEY COUNTY Plat RECORDS.
 COUNTY RECORDER *Betty J. Deed* Fee: \$ 25.⁰⁰

COUNTY AUDITOR
 TRANSFERRED BY GUERNSEY COUNTY AUDITOR September 1, 1983
 AUDITOR *Leonard Patterson*

APPROVED BY
 COUNTY ENGINEER *Thomas J. Parnell*
 COUNTY COMMISSIONERS *Arthur J. Robinson* *Samuel H. Tracy*
 THIS THE 29th DAY OF August 1983

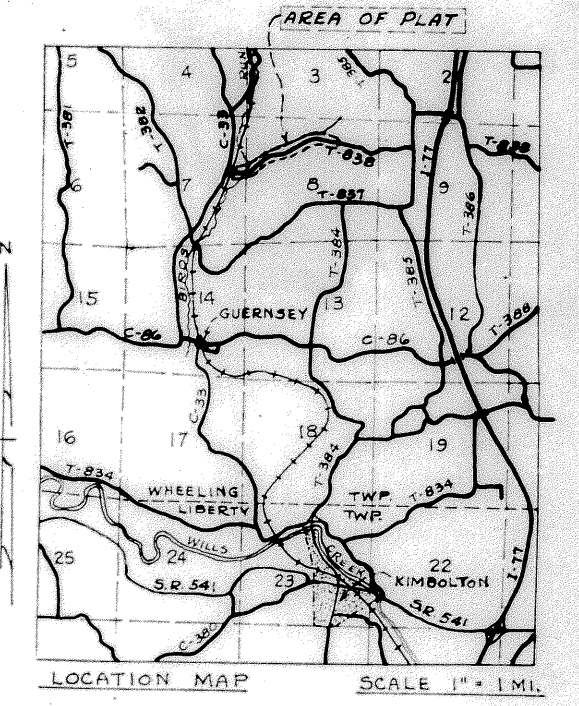

DEDICATION PLAT FOR WIDENING TWP. RD. 838
 SECTION 7 & 8, T-4-N, R-3-W, U.S.M.L.
 WHEELING TOWNSHIP
 GUERNSEY COUNTY, OHIO

SCALE 1" = 100'

JULY 15, 1983

