


# CENTER LINE SURVEY PLAT

## GUERNSEY COUNTY MADISON TOWNSHIP

RI. T3, SEC. 12 & 13  
GUE-22-22.07


GUE-22-22.07	OHIO FHWA REGION 5

RIGHT OF WAY PLANS  
STATE PROJECT 050600  
NOT TO SCALE

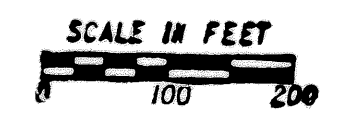

NORTH BASED UPON  
RECORD BEARINGS IN  
RIGHT-OF-WAY PLANS  
I. C. N. NO. 25 SEC. "C"

53719  
76 595  
JAN 03 1995

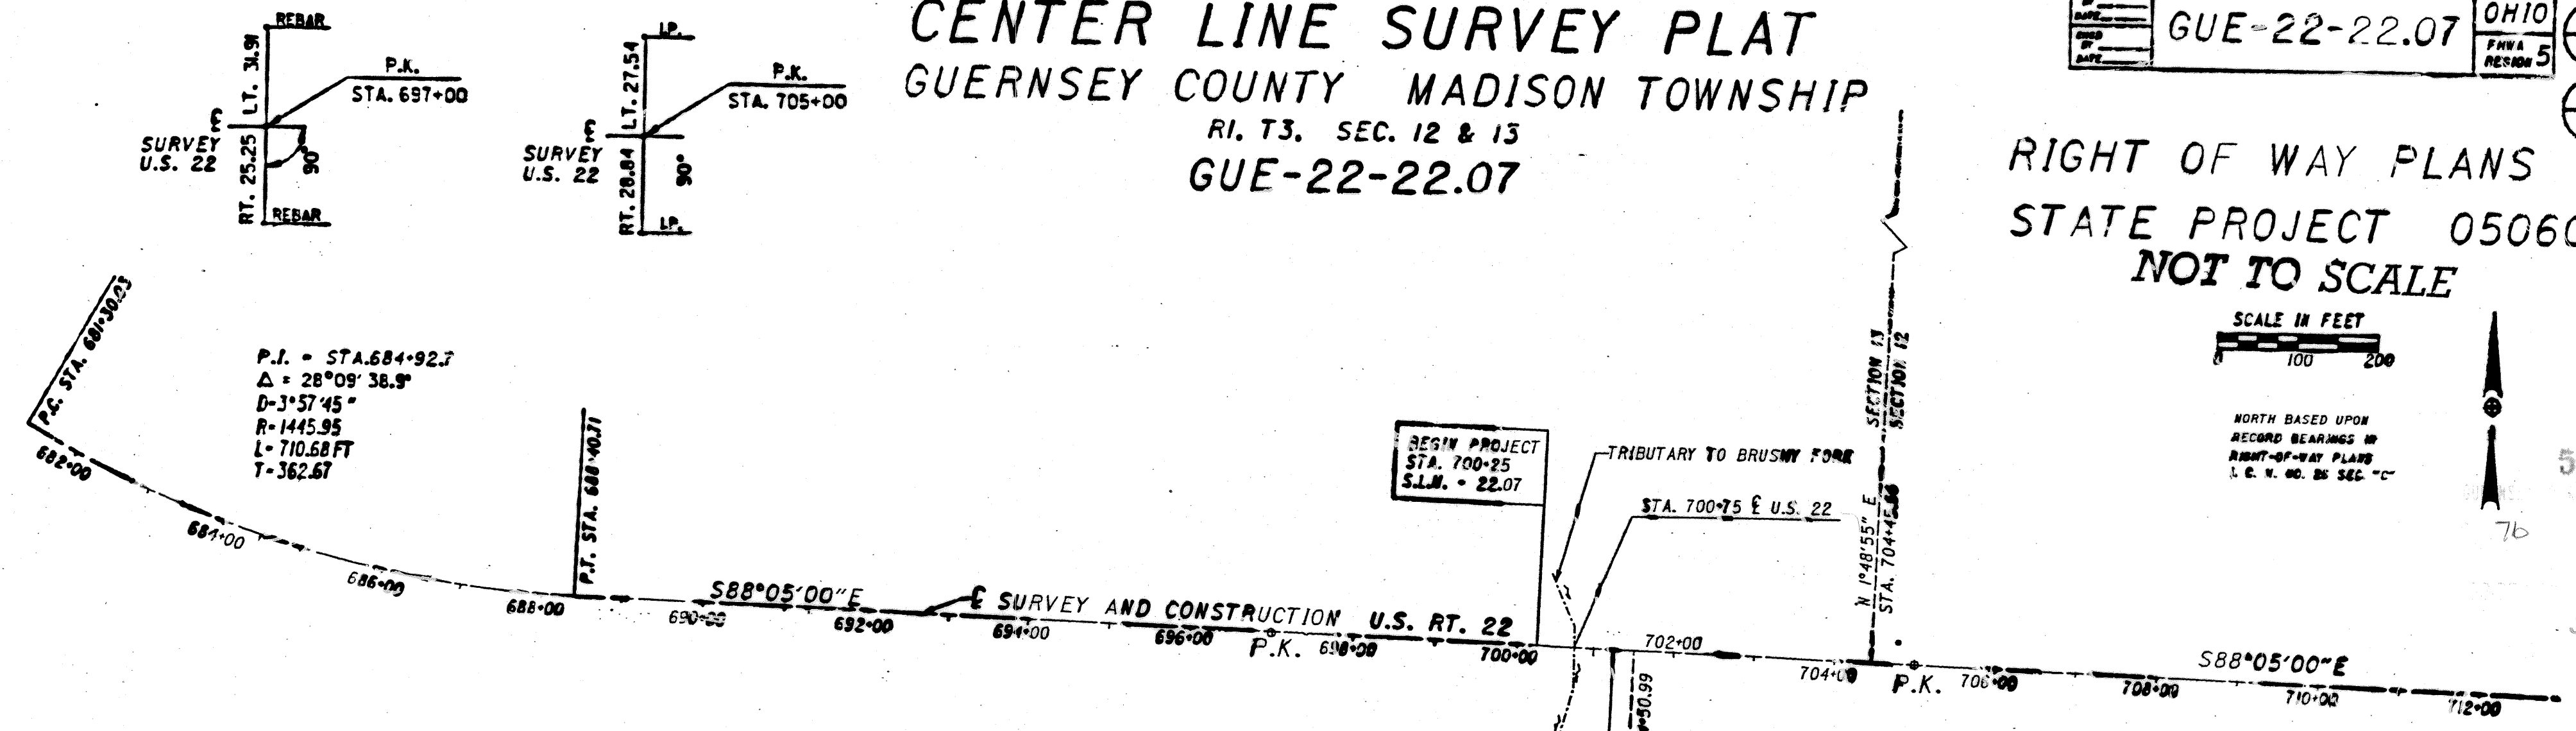

- LEGEND**
- P.K. FOUND
  - CORNER POST FOUND

5" x 30" REBAR WITH CAP ARE TO BE PLACED ON THE RIGHT-OF-WAY AT THE FOLLOWING LOCATIONS PRIOR TO CONSTRUCTION:

STA. 692+50.00 30' LT.	STA. 704+51.07 30' RT.
STA. 700+00.00 60' LT.	STA. 704+51.07 24' RT.
STA. 700+75.00 60' LT.	STA. 704+51.07 60' RT.
STA. 702+75.00 30' LT.	STA. 700+50.00 65' RT.
STA. 702+25.00 30' LT.	STA. 699+50.00 40' RT.
	STA. 699+50.00 30' RT.

TOTAL NUMBER OF:

- 3 OWNERSHIPS
- 2 TOTAL TAKES
- 0 OWNERSHIPS WITH STRUCTURES INVOLVED
- 0 OWNERSHIPS WITH "P" ITEMS

## SUMMARY OF ADDITIONAL RIGHT OF WAY PID: 5012

PARCEL	OWNER	SHEET NO.	OWNERS RECORD		RECORD AREA	TOTAL P.R.O.	GROSS TAKE	P.R.O. IN TAKE	NET TAKE	STRUC-TURE	NET RESIDUE		TYPE FUND	AUDITORS PARCEL NUM.	REMARKS AND PERSONALITY
			BOOK	PAGE							LEFT	RIGHT			
1-X	GEORGE W. LONG JR. AND HELEN LONG	3	229	632	62.38 AC.	0.737 AC.	.158 AC.	0.00 AC.	.158 AC.		61.485 AC.		22-00769	OR-60-1027	
2	JOHN EDWARD JOHNSON AND ANNA LEE JOHNSON	3	294	440	130 AC.	.113 AC.	.127 AC.	0.00 AC.	.127 AC.		128.743 AC.		22-00156	TO CONSTRUCT AND MAINTAIN CHANNEL OR-60-1018	
2-X	NOAN BOND, RANDY RABER AND THOMAS PENKOWSKI, TRUSTEES	3	10	887	73.53 AC.	.31 AC.	.030 AC.	0.00 AC.	.030 AC.		72.620 AC.		22-00816	TO CONSTRUCT AND MAINTAIN CHANNEL OR-60-1016	



NOTE: LOCATION PLAN RECORDED IN GUERNSEY COUNTY I.C.N. NO. 23 SEC. C RIGHT-OF-WAY PLANS

I HEREBY CERTIFY THAT THIS PLAT IS A TRUE DELINEATION OF A SURVEY PERFORMED FOR THE STATE OF OHIO, DEPARTMENT OF TRANSPORTATION IN 1994/1995 BY DISTRICT 5, OHIO DEPARTMENT OF TRANSPORTATION

*Stephen M. Bowman* Sept 9, 1995  
REGISTERED SURVEYOR NO. 7138 DATE

RECEIVED 12-30-95 AT 10:22 AM  
RECORDED 1-20-96 FILE NO.  
PLAY BOOK PAGES  
SIGNED *Robert Riddle* GUERNSEY COUNTY, OHIO COUNTY RECORDER

REV.	DATE	DESCRIPTION	COMPLETION DATE

022227W1.DGN 09/04/92 (ROW)