

NOT TO SCALE


CENTERLINE SURVEY PLAT

GUE-513-12.82


GUERNSEY COUNTY LONDONDERRY TOWNSHIP
SEC.-34, T.-10, R.-7

OHIO
FHWA REGION 5

RIGHT OF WAY PLANS
STATE PROJECT 050140

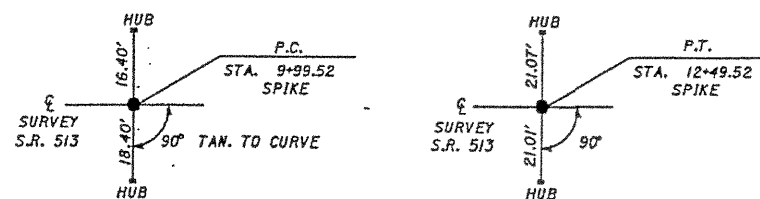

SCALE IN FEET
0 40 80

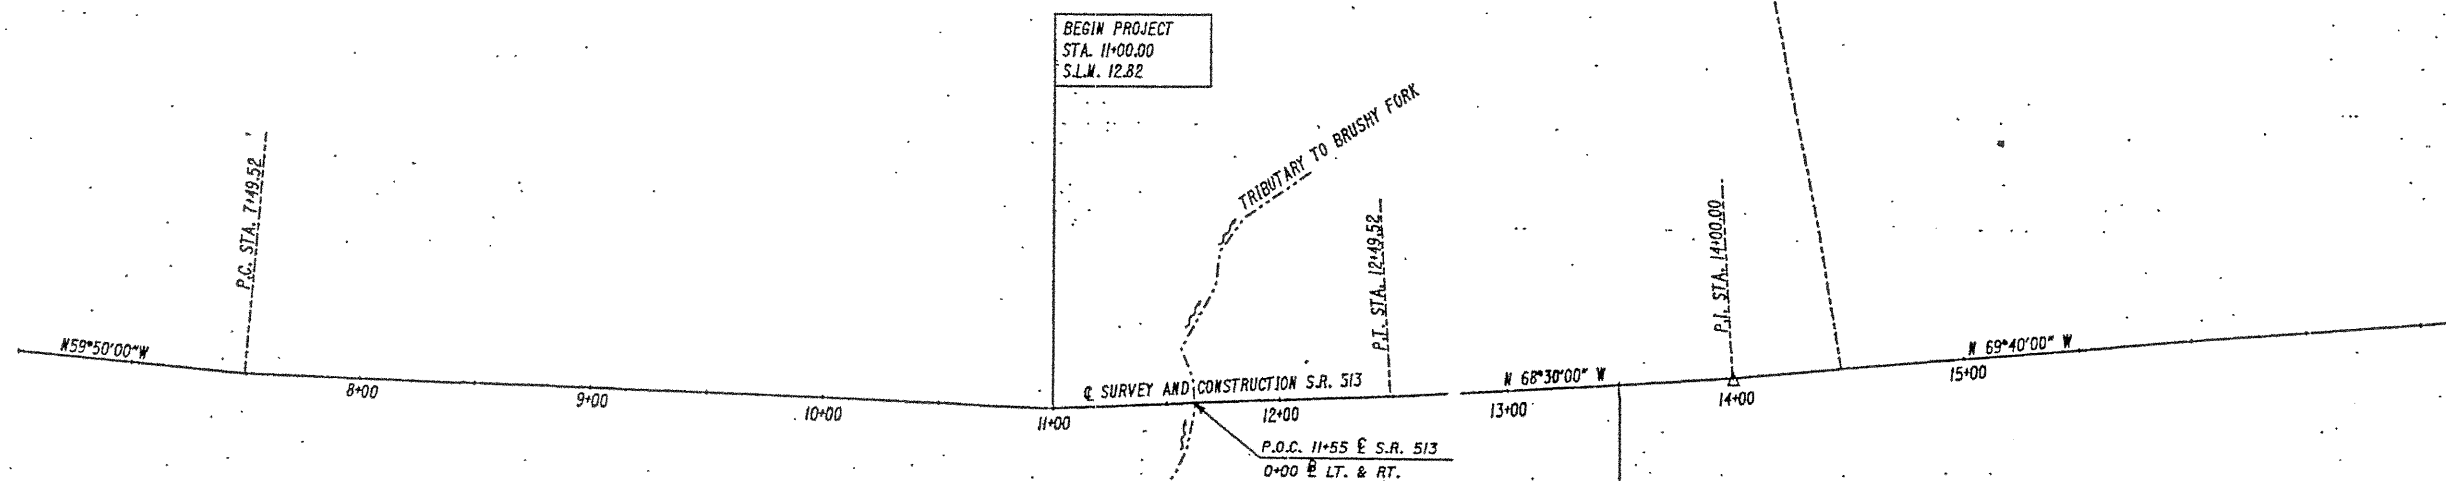


○ INDICATES 3/4" x 30" REBAR WITH MODEL *5000 PREMARK OR EQUAL PLASTIC YELLOW IDENTIFICATION CAP WITH PROJECTED O.D.O.T. STAMP MARK.

RIGHT-OF-WAY MONUMENTS (O) ARE TO BE PLACED ON THE RIGHT-OF-WAY AT THE FOLLOWING LOCATION BEFORE CONSTRUCTION BY STATE FORCES.

STA. 9+00	30' RT.	STA. 11+85	30' LT.
STA. 9+00	30' LT.	STA. 13+50	45' RT.
STA. 9+75	30' LT.	STA. 14+00	30' RT.
STA. 10+00	30' RT.	STA. 14+00	30' LT.
STA. 11+40	45' RT.		
STA. 11+75	45' RT.		

P.L. STA. 10+00.00
Δ = 8'40" LT.
D = 1'44"
R = 3305.53'
T = 250.48'
E = 9.48'
L = 500.00

ANGLE POINT
P.J. STA. 14+00.00
Δ = 1'10" LT.

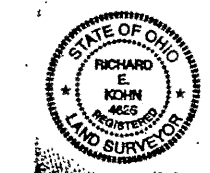

I HEREBY CERTIFY THAT THIS PLAT AND AND DESCRIPTION WERE PREPARED BY ME FROM SURVEY DATA FURNISHED BY THE STATE OF OHIO, DEPARTMENT OF TRANSPORTATION.

Richard E. Kohn 5-5-92 4626
REGISTERED SURVEYOR DATE NO.

RECEIVED 6-27-94 AT _____
RECORDED 6-27-94 FILE NO. _____
PLAT BOOK 3 PAGES 443
SIGNED _____ COUNTY RECORDER GUERNSEY COUNTY, OHIO

REV	DATE	DESCRIPTION

TOTAL NUMBER OF:
 OWNERSHIPS
 TOTAL TAKES
 OWNERSHIPS WITH STRUCTURES INVOLVED
 OWNERSHIPS WITH "P" ITEMS

SUMMARY OF ADDITIONAL RIGHT OF WAY PID: 4788

PARCEL	OWNER	SHEET NO.	OWNERS RECORD BOOK	RECORD PAGE	RECORD AREA	TOTAL P.R.O.	GROSS TAKE	P.R.O. IN TAKE	NET TAKE	STRUC-TURE	NET RESIDUE LEFT	NET RESIDUE RIGHT	TYPE FUND	AUDITOR PARCEL NO.	REMARKS AND PERSONALITY
I-WD	HAROLD E. AND JEAN A. GILCHER	3	365	28	68.86 AC.	3.546 AC.	0.823 AC.	0.689 AC.	0.134 AC.	NO	17.599 AC.	17.567 AC.*	STATE	20-01259	* AREA CALCULATED FROM TOTAL OF AUDITOR PARCEL NO.
IX		3					0.035 AC.	0.000 AC.	0.035 AC.	NO			STATE		CONSTRUCT AND MAINTAIN CHANNEL
IX-1		3					0.041 AC.	0.000 AC.	0.041 AC.	NO			STATE		CONSTRUCT AND MAINTAIN CHANNEL
I-WA		3					0.007 AC.	0.000 AC.	0.007 AC.	NO			STATE		DRIVE CONSTRUCTION
															OR VOL 54 PG 613-617