

GUE-285-21.620 (13.43)



GUERNSEY COUNTY
MADISON TOWNSHIP

SECTION 14 & 15,
TOWNSHIP 3 NORTH, RANGE 1 WEST
UNITED STATES MILITARY LANDS

THE PROPOSED RIGHT OF WAY SHALL BE REFERENCED FROM THE CENTERLINE OF SURVEY:

CENTERLINE MONUMENTS AND CENTERLINE REFERENCE MONUMENTS ARE SHOWN ON STANDARD CONSTRUCTION DRAWINGS RM 1.1M (REV. 6-30-95) OF THE OHIO DEPARTMENT OF TRANSPORTATION. THE PLACING OF MONUMENTS SHALL BE UNDER THE DIRECTION OF A REGISTERED SURVEYOR AND ARE TO BE SET, AS SHOWN, BY THE HIGHWAY CONTRACTOR AT THE TIME OF CONSTRUCTION. ANY ALTERATIONS, WITH PRIOR APPROVAL OF OHIO DEPARTMENT OF TRANSPORTATION, SHALL BE NOTED AND THE OHIO DEPARTMENT OF TRANSPORTATION SHALL BE NOTIFIED OF THE NEW LOCATIONS.

STATION	DISTANCE FROM C/L OF SURVEY		C/L MONUMENT ASSEMBLY AS PER PLAN	C/L REFERENCE MONUMENT
	LEFT	RIGHT		
STA. 21+494.910 PT	16.764 m (55.00')	15.240 m (50.00')	--	2
STA. 21+741.628	9.144 m (30.00')	9.144 m (30.00')	--	2
TOTALS			0	4

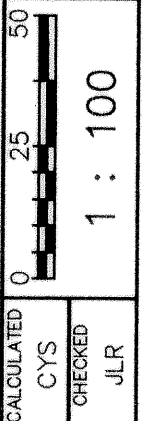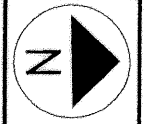


CALCULATED CYS CHECKED JLR
PID NO. 13124
STATE PROJECT NO. 05416(0)

CENTERLINE SURVEY PLAT


GUE-285-21.620(13.43)

1/3

27
29

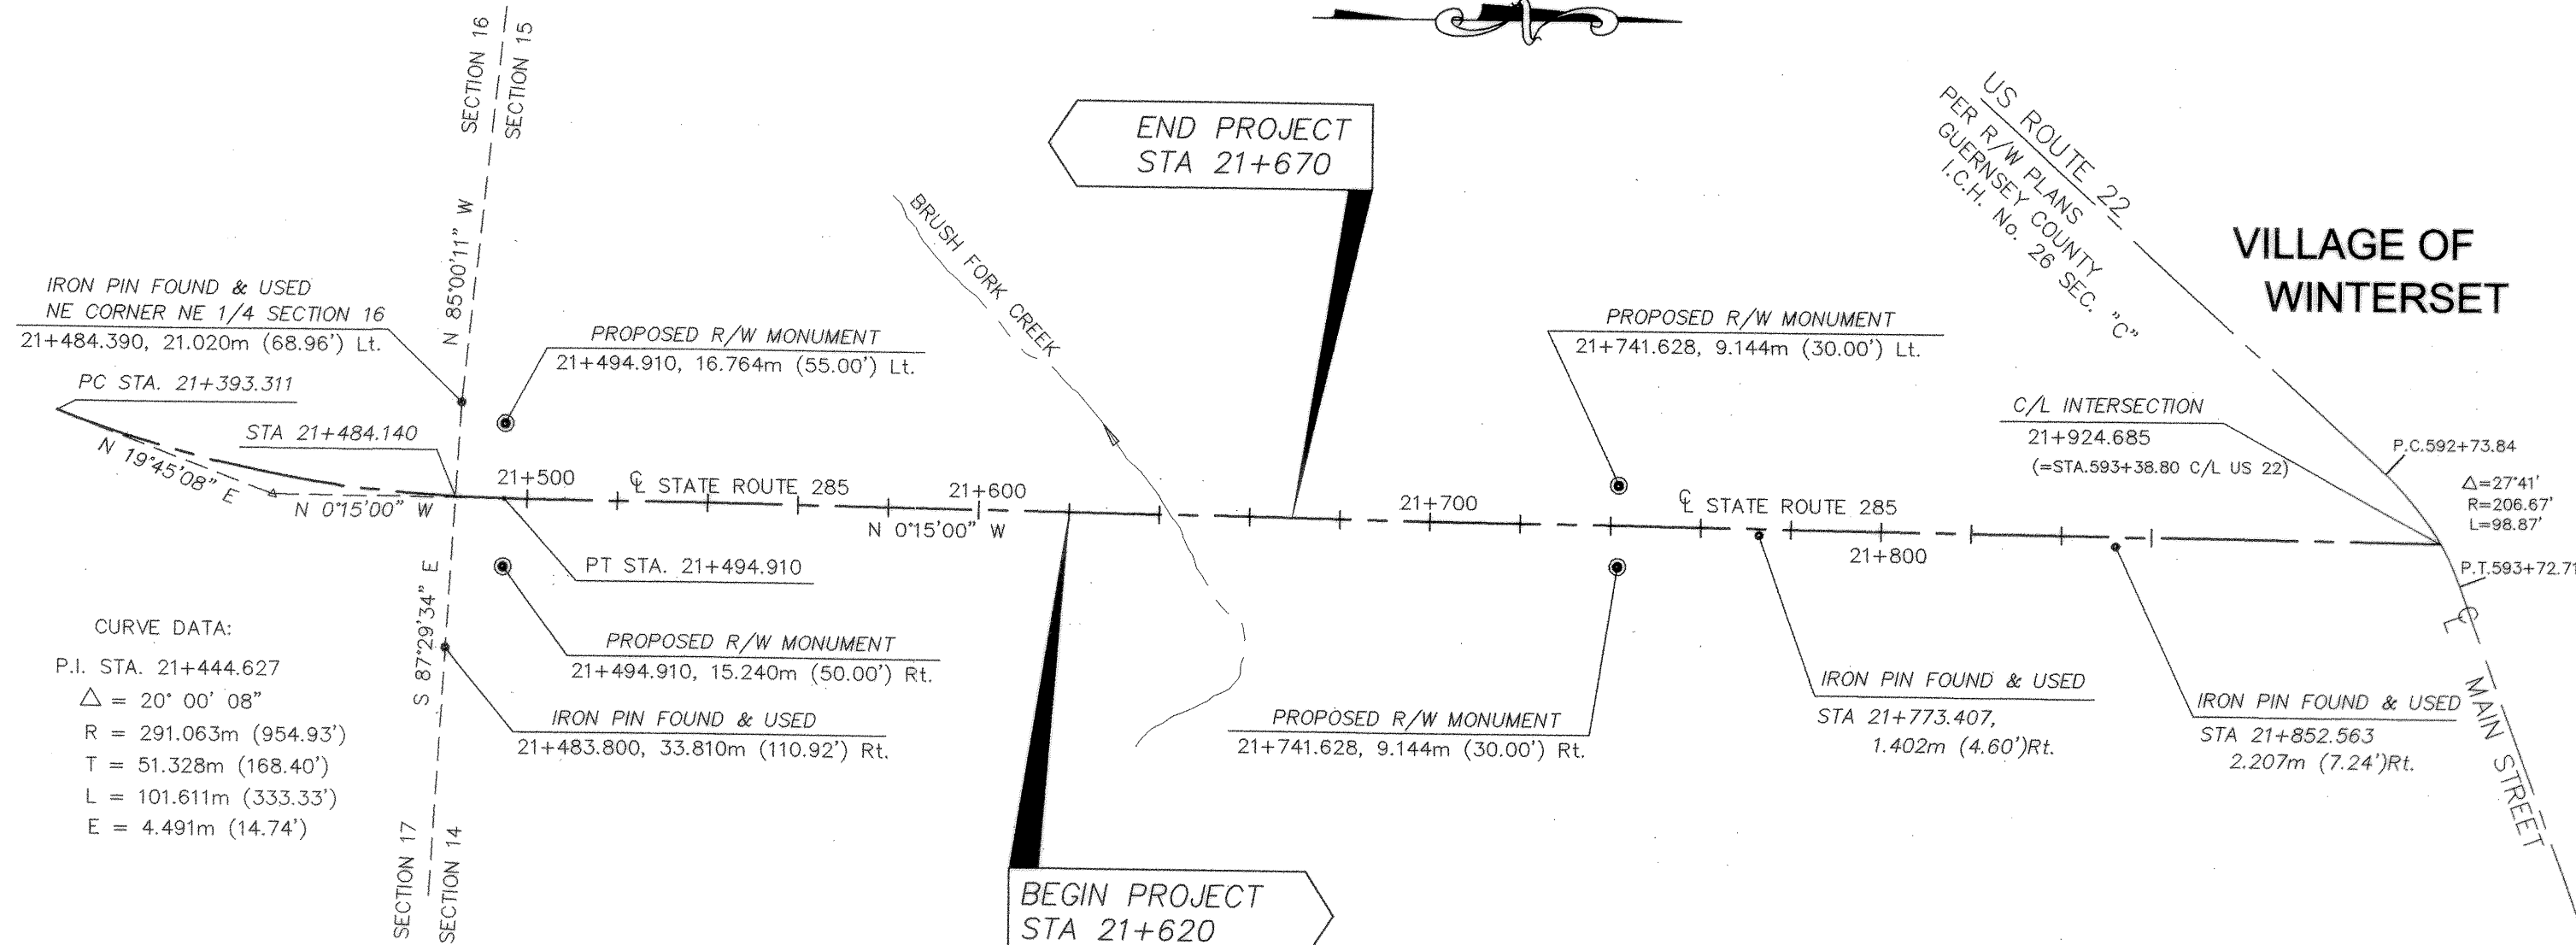

DETAIL FOR SETTING MONUMENTS

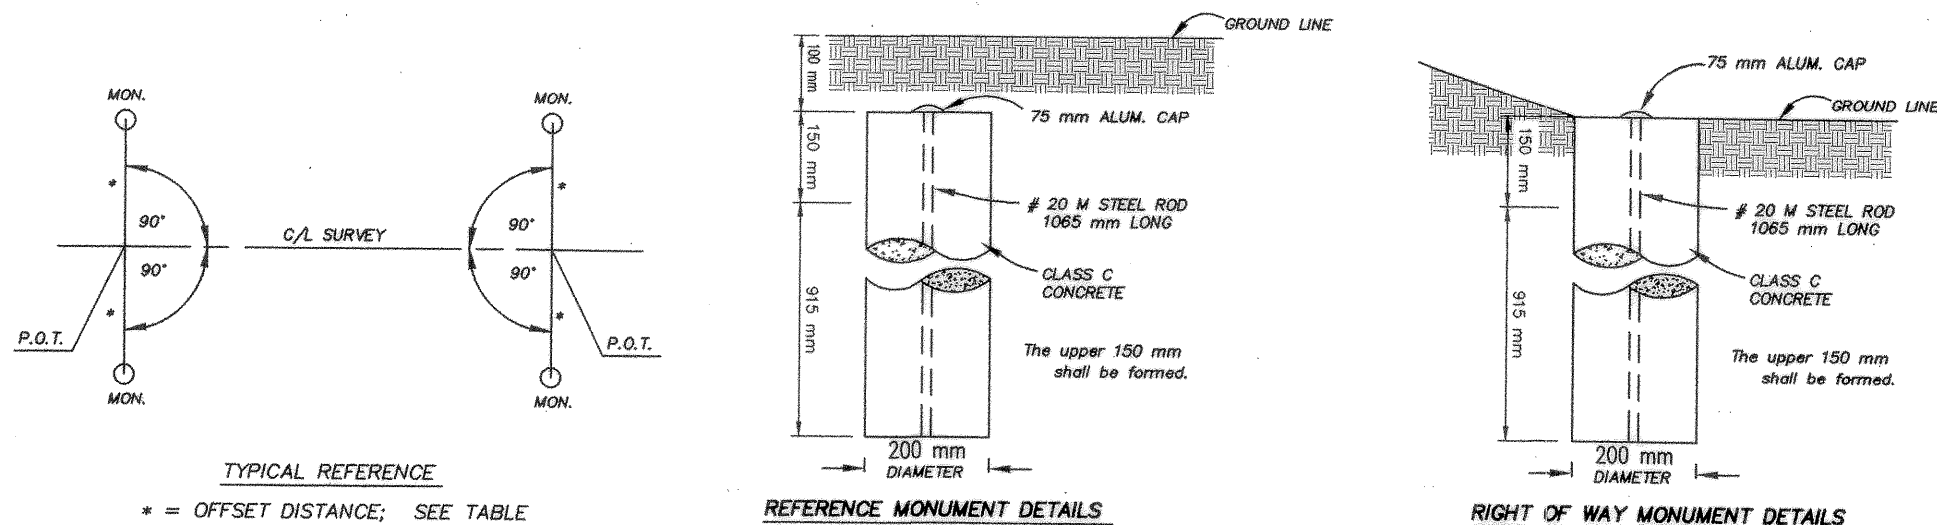

NOTE: THE EXISTING R/W WIDTH AND LOCATION WAS DETERMINED USING:
S.H. 605 GUERNSEY COUNTY, SEC "D" BRIDGE
AS PROVIDED BY THE OHIO DEPARTMENT OF TRANSPORTATION, DISTRICT 5

200400004373
Filed for Record in
GUERNSEY COUNTY, OHIO
COLLEEN WHEATLEY
06-17-2004 At 09:51 AM.
PLAT 40.00
OR Book 401 Page 507 - 507


BASIS OF BEARINGS :

ALL BEARINGS SHOWN HEREON ARE BASED ON THE SAME MERIDIAN AS THE CENTERLINE OF THE RIGHT OF WAY OF STATE ROUTE 285, BEING NORTH 0°15'00" WEST, AS SHOWN AND DELINEATED ON THE OHIO DEPARTMENT OF TRANSPORTATION RIGHT OF WAY PLAN SHEET 1 OF 1 IN PLANS "SH 605 GUERNSEY COUNTY SEC "D" BRIDGE" AND AS DERIVED BY A FIELD TRAVERSE FROM THE IRON PINS FOUND MARKING THE STATIONS AND OFFSETS TO THE CENTERLINE OF STATE ROUTE 285, AS STATED IN THE RECORD DEED TO CHESTER GRAY AND MARJORIE GRAY FOR TRACT I AND II IN DEED VOLUME 302, PAGE 299 AT THE RECORDER'S OFFICE, GUERNSEY COUNTY, OHIO.

I HEREBY CERTIFY THAT THIS PLAT IS A TRUE DELINEATION OF A SURVEY MADE FOR THE OHIO DEPARTMENT OF TRANSPORTATION IN 1996 BY POMEROY AND ASSOCIATES, INC.

THE ESTABLISHMENT OF THE PROPERTY LINES AND EXISTING RIGHT OF WAY LINES SHOWN ON THIS PLAN AS OF THIS DATE WAS PERFORMED BY ME OR UNDER MY DIRECT SUPERVISION.

By: *Chris Y. Scheeres, P.S.* DATE: *8 July 1998*
CHRIS Y. SCHEERES, PS
OHIO REGISTERED PROFESSIONAL SURVEYOR No. 7385

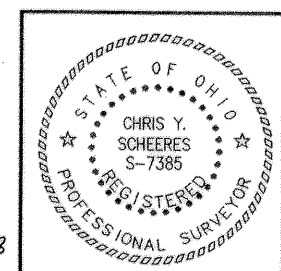

RECEIVED _____ 19____
RECORDED _____ 19____
BOOK _____ PAGE _____
GUERNSEY COUNTY RECORDER