


SECTION 6

SECTION 14

SECTION 16

OR 94 Pg 168 65000
STEPHEN STRAUSS
01-00469

MUSKINGUM COUNTY
GUERNSEY COUNTY

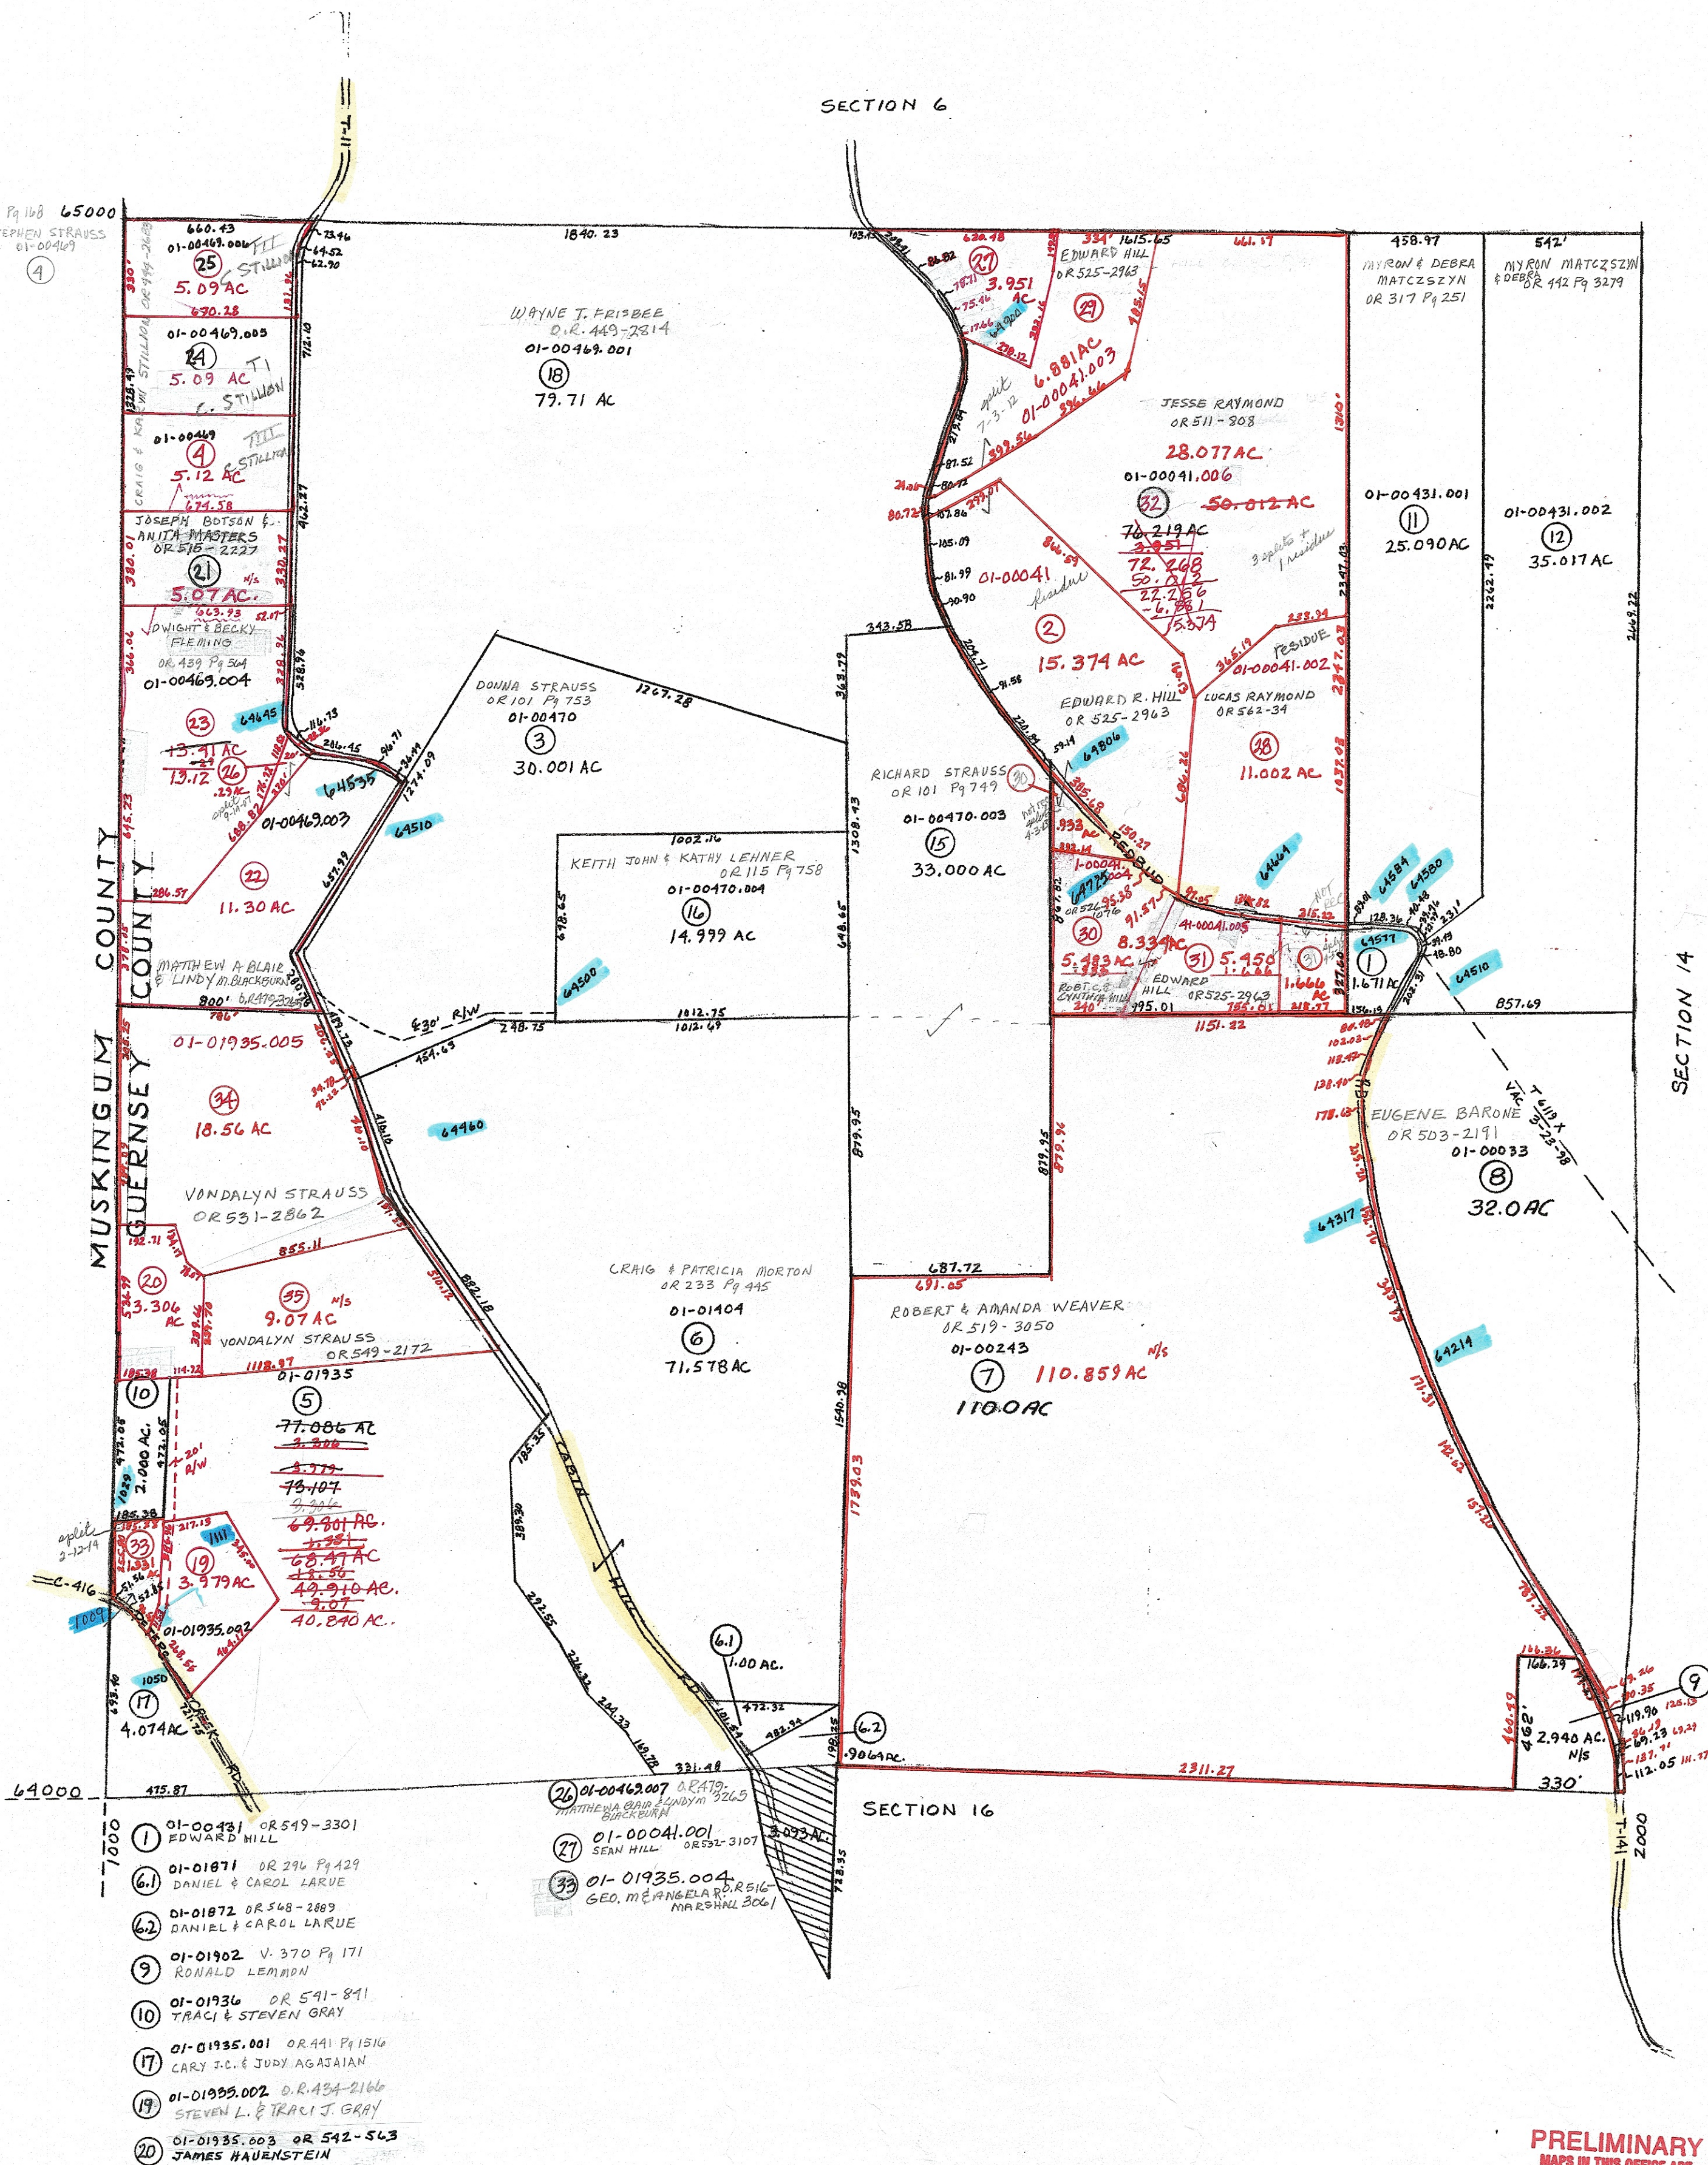

PRELIMINARY
MAPS IN THIS OFFICE ARE
FOR TAX PURPOSES
ONLY-VERIFY INFO. BY DEED RECORDS

20

DELMAR E. GEORGE County Engineer TONY BROWN County Auditor	HOWARD R. KING Cartographer DENNIS L. KING Drawn	5-86 8-05 MER	Revised Aerial Photo 2675' 77	TAX MAP ADAMS TOWNSHIP GUERNSEY COUNTY OHIO scale 1" = 400' SEPT 1975	Range Twp 4 2 S 15
--	--	--------------------------	---	--	-------------------------------