


NOTE:

SHADED AREA IS WITHIN THE
BOUNDS OF N.C. P.S. DESCRIPTION
V.266 P.734

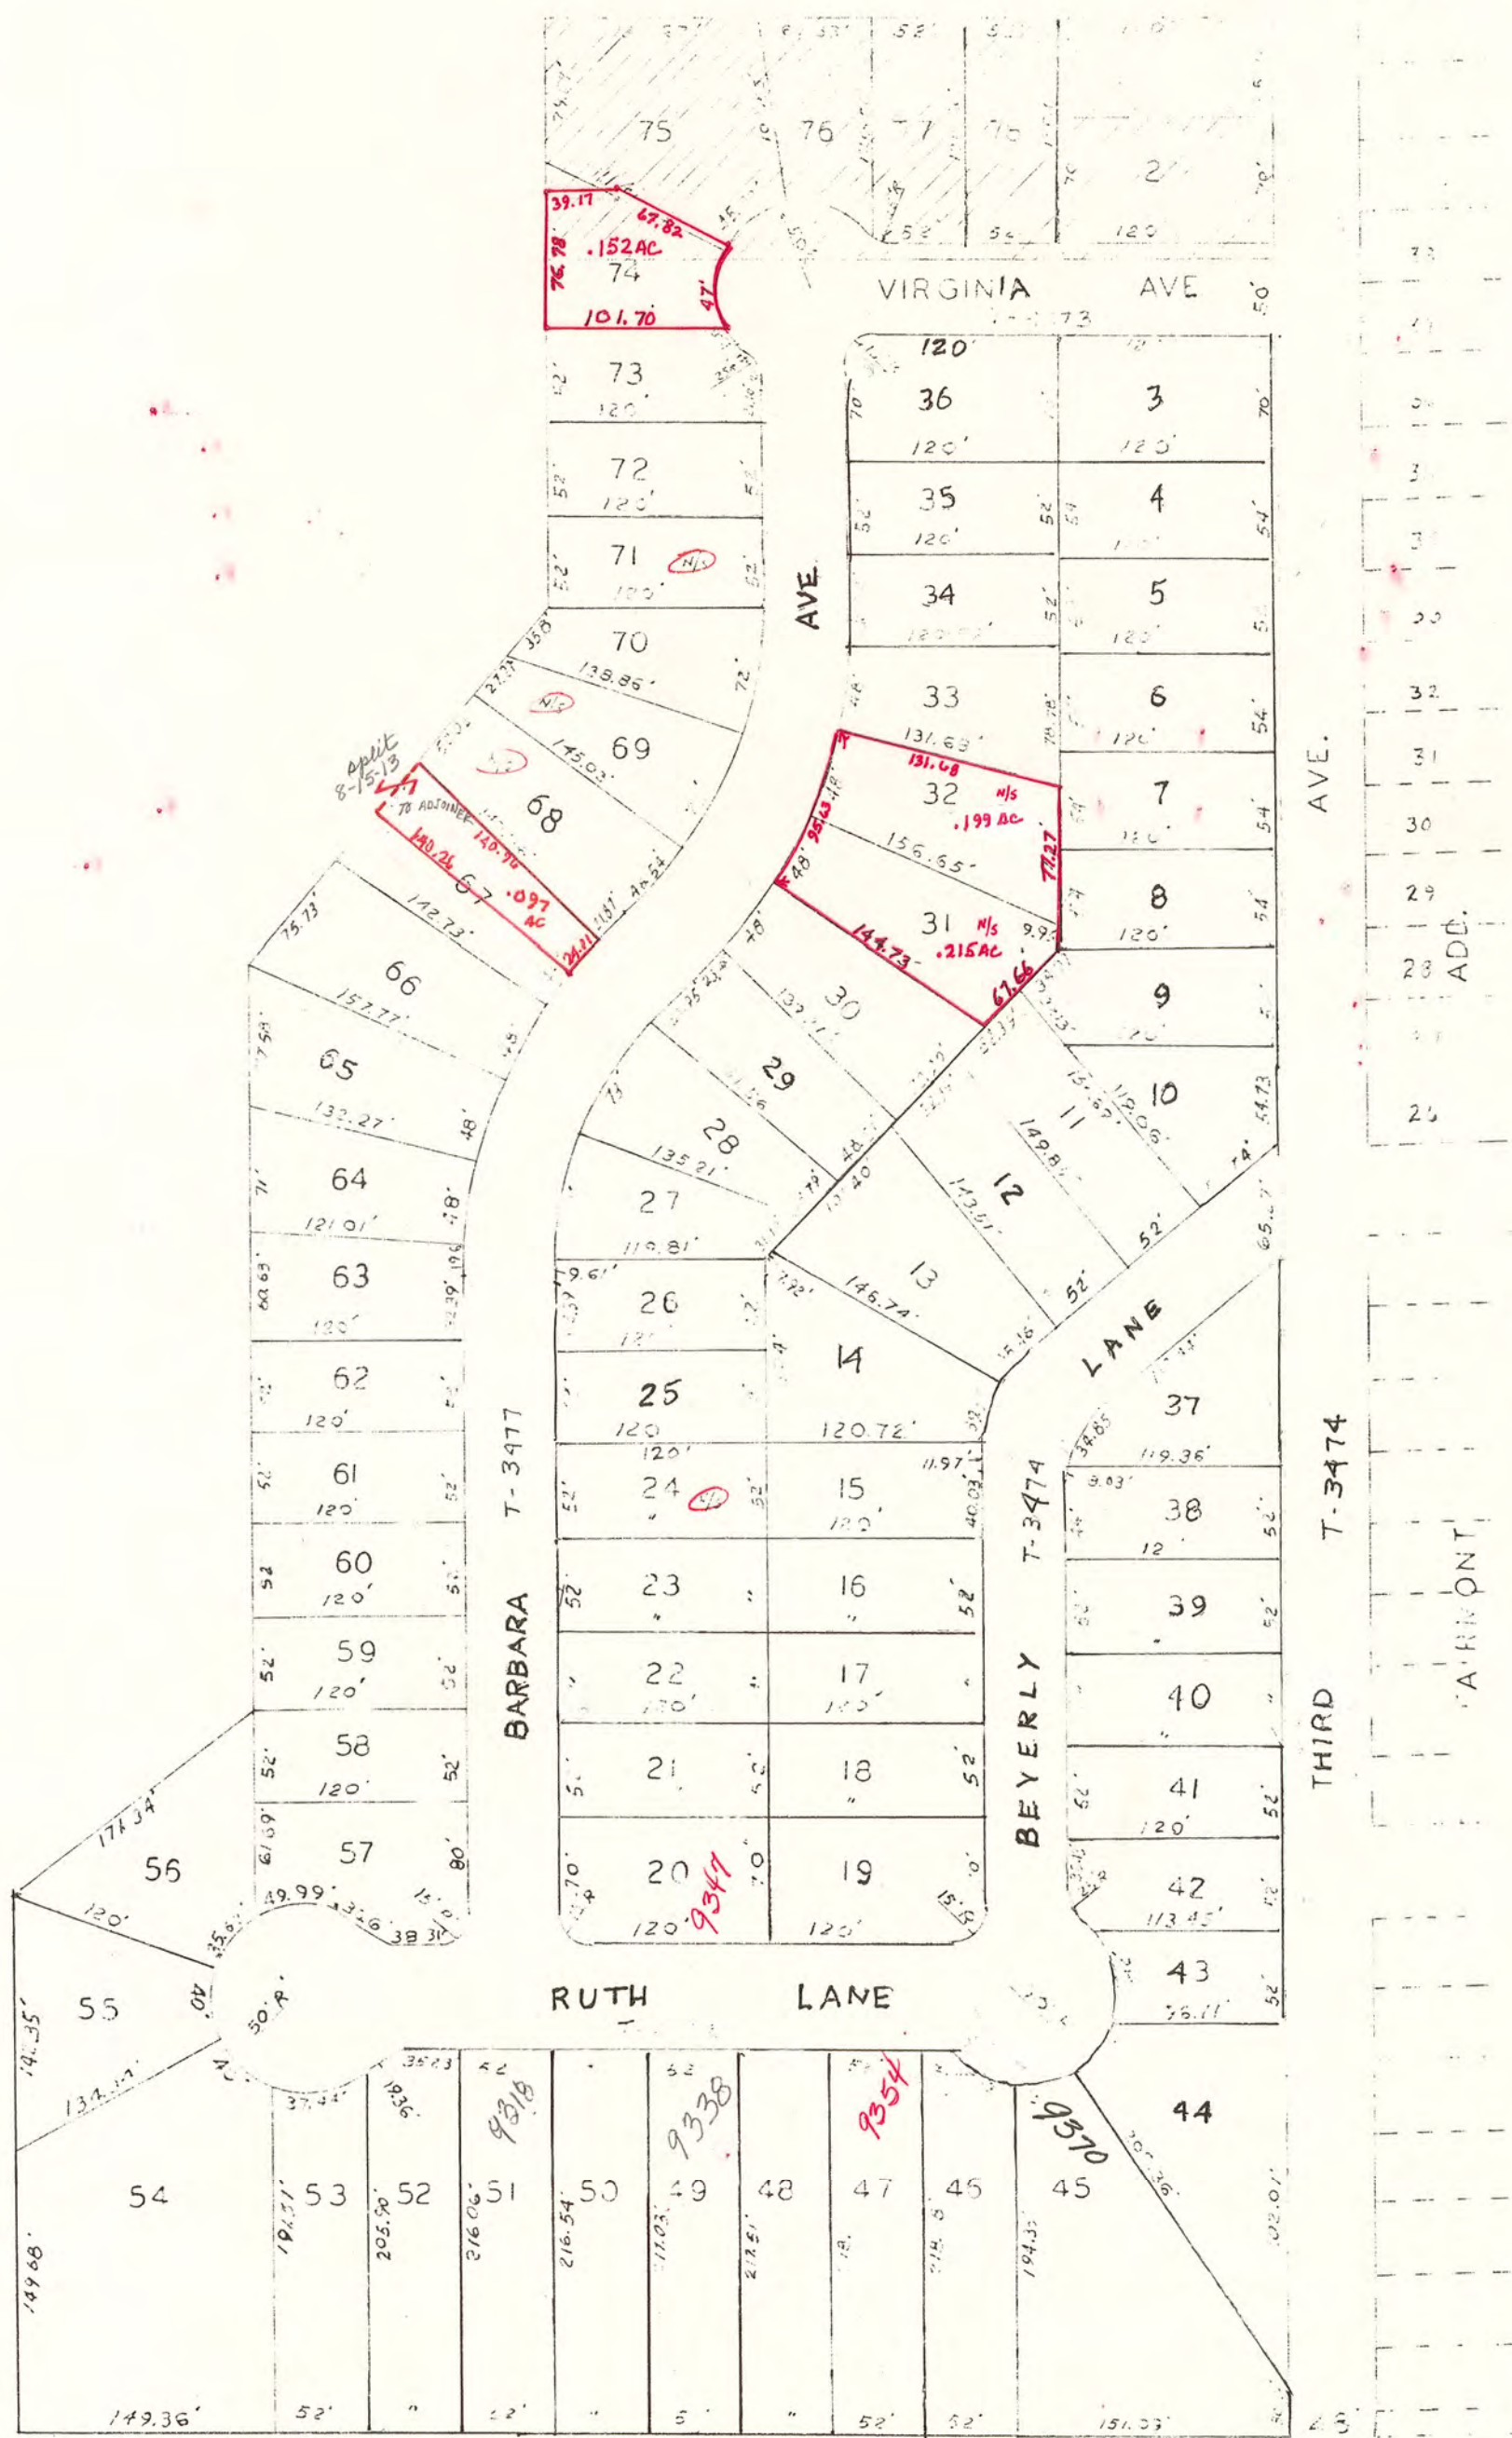

NORMAN PLAZA SUBDIVISION

MAPS IN THIS OFFICE ARE
FOR TAX PURPOSES
ONLY-VERIFY INFO. BY DEED RECORDS
G. SMITH, - CO. ENGINEER

REF. P.B. II P.52

78

LEWIS EDWARD TIPTON GUERNSEY COUNTY AUDITOR			AERIAL PHOTO 3 G-11 3-G-13 3-G-20		TAX MAP CAMBRIDGE TWP GUERNSEY COUNTY OHIO		SHEET NO. RANGE TWP	
DRAWN HOWARD R. KING			REVISION DATE 1974		SCALE 100' 0' 100'		3 2 A9-2	