


1.1786 AC.  
507 NCAMBST

37-00058.001 OR 356 PS.20  
WAYNE R. & BETTY KOLBE

37-00058.002 OR 356 PS.20  
WAYNE R. & BETTY KOLBE

FRESHE TAGGART 37-00058  
OR 461 PG.1627

1.233 AC  
SEE SEC. 28  
7-0-86  
HAA  
6-9-23  
TTT  
6.695 AC

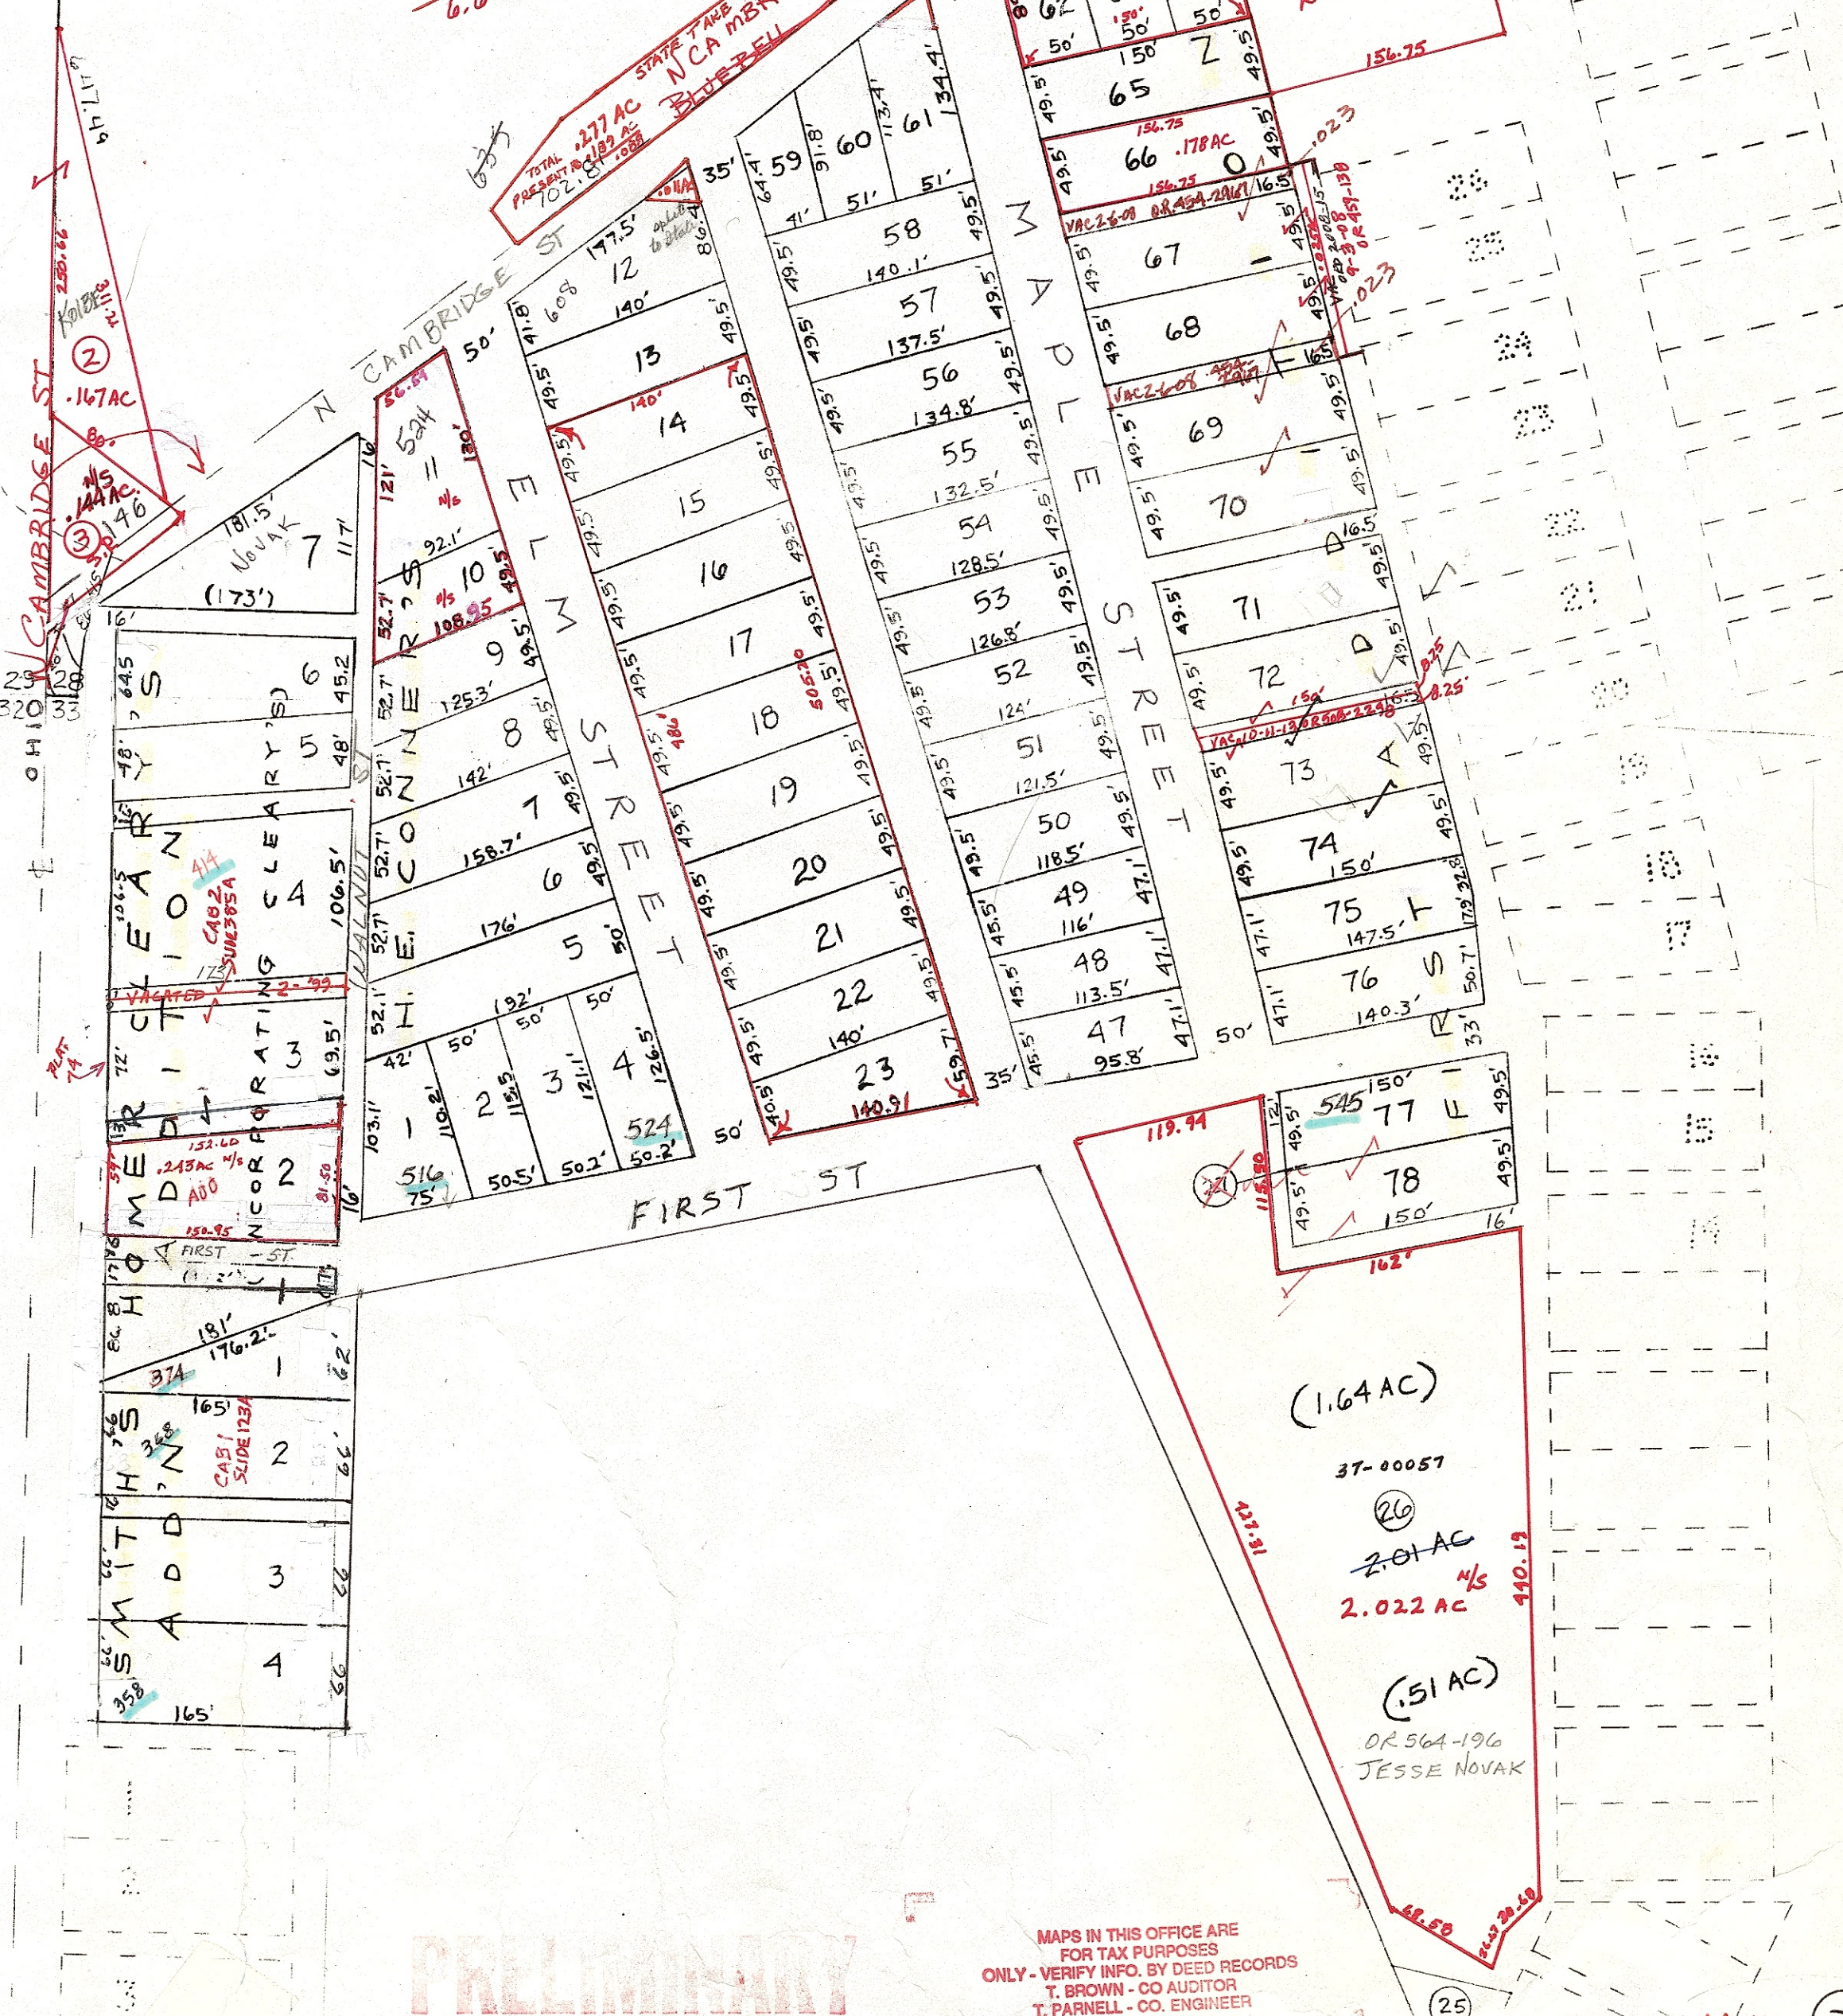

SMITH ADDITION	123
CONNER'S	164

LOT 2

LLOYD A BROCKWELL co engineer	HOWARD R KING cartographer
LEONARD PATTERSON co auditor	JEB '77 Drawn

PRELIMINARY

MAPS IN THIS OFFICE ARE  
FOR TAX PURPOSES  
ONLY - VERIFY INFO. BY DEED RECORDS  
T. BROWN - CO AUDITOR  
T. PARNELL - CO. ENGINEER

TAX MAP  
SPENCER TWP - CUMBERLAND  
GUERNSEY COUNTY OHIO

Range	Twp	
10	9	S33-1