


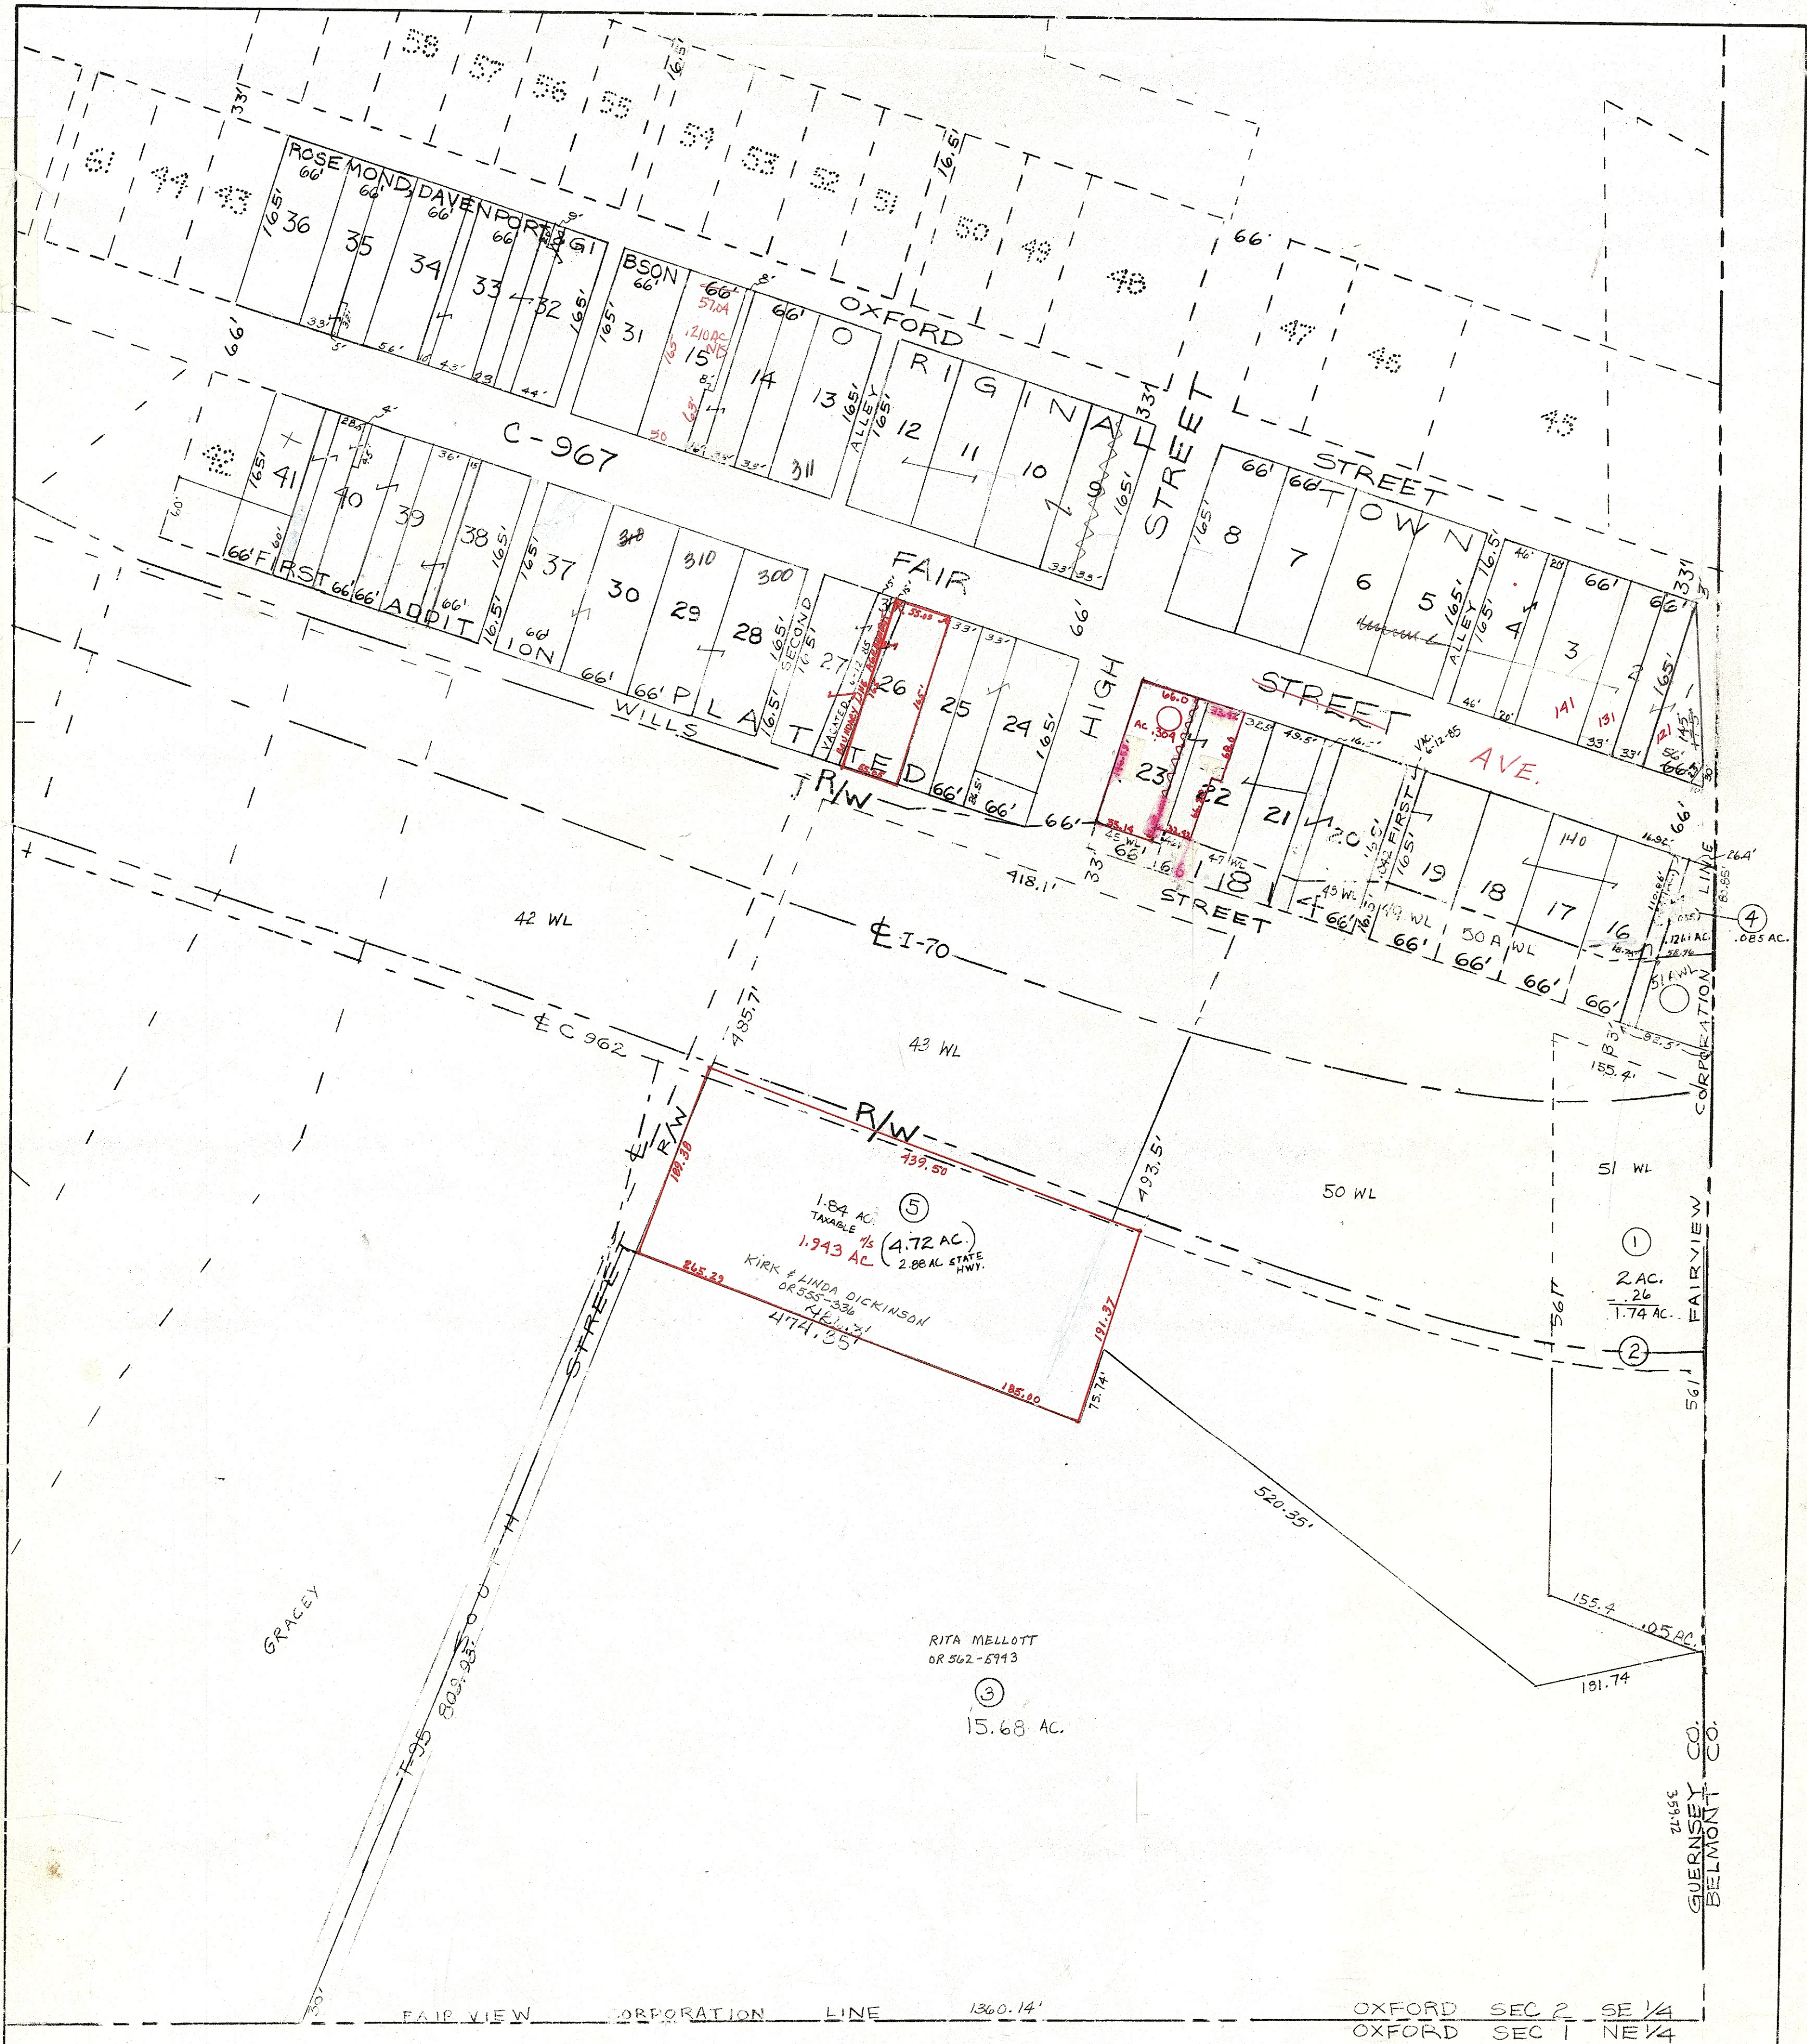

PRELIMINARY

MAPS IN THIS OFFICE ARE
FOR TAX PURPOSES
ONLY - VERIFY INFO. BY DEED RECORDS
T. BROWN - CO. AUDITOR
T. PARNELL - CO. ENGINEER

LLOYD A BROCKWELL
co engineer
LEONARD PATTERSON
co auditor

HOWARD R KING
cartographer
JEB 2/77
Drawn

Revised
OIL 2-2-85
RMD 11/85

Aerial Photo

TAX MAP
OXFORD TOWNSHIP - FAIRVIEW
GUERNSEY COUNTY OHIO

Range Twp
7 10 S2-3

SHOWING THE ORIGINAL TOWN & ROSEMOND, DAVENPORT & GIBSON'S FIRST ADDITION