


TWP - NE QUARTER  
TWP - NW QUARTER

CENTER  
WILLS

CORPORATION LIMIT

MATCH LINE - SEE SHEET # S11-2

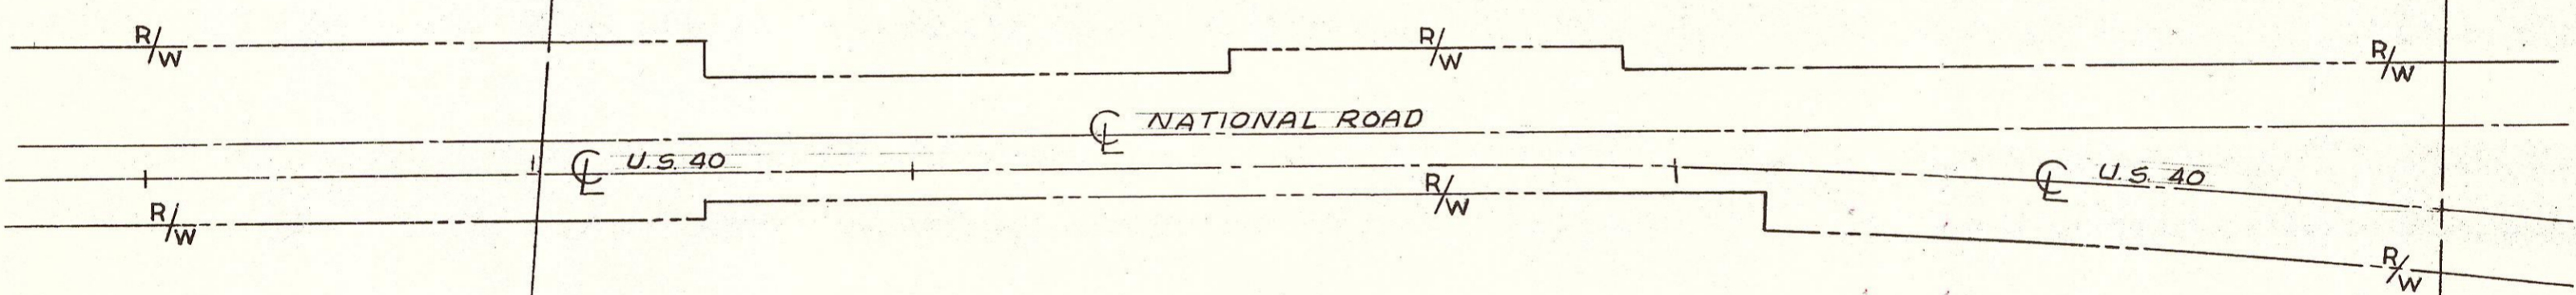

**PRELIMINARY**

MAPS IN THIS OFFICE ARE  
FOR TAX PURPOSES  
ONLY - VERIFY INFO. BY DEED RECORDS  
T. BROWN - CO AUDITOR  
T. FARNELL - CO. ENGINEER

2

LLOYD A BROCKWELL co engineer	HOWARD R KING cartographer	Revised	Aerial Photo 2-6102	TAX MAP OLD WASHINGTON-WILLS TWP scale 1"=100' GUERNSEY COUNTY OHIO 10-20-76	Range 2	Twp 2	S 11-1
LEONARD PATTERSON co auditor	Drawn RVC						