


MAPS IN THIS OFFICE ARE FOR TAX PURPOSES ONLY - VERIFY INFO. BY DEED RECORDS L. PATTERSON - CO. AUDITOR T. PARNELL - CO. ENGINEER

PRELIMINARY

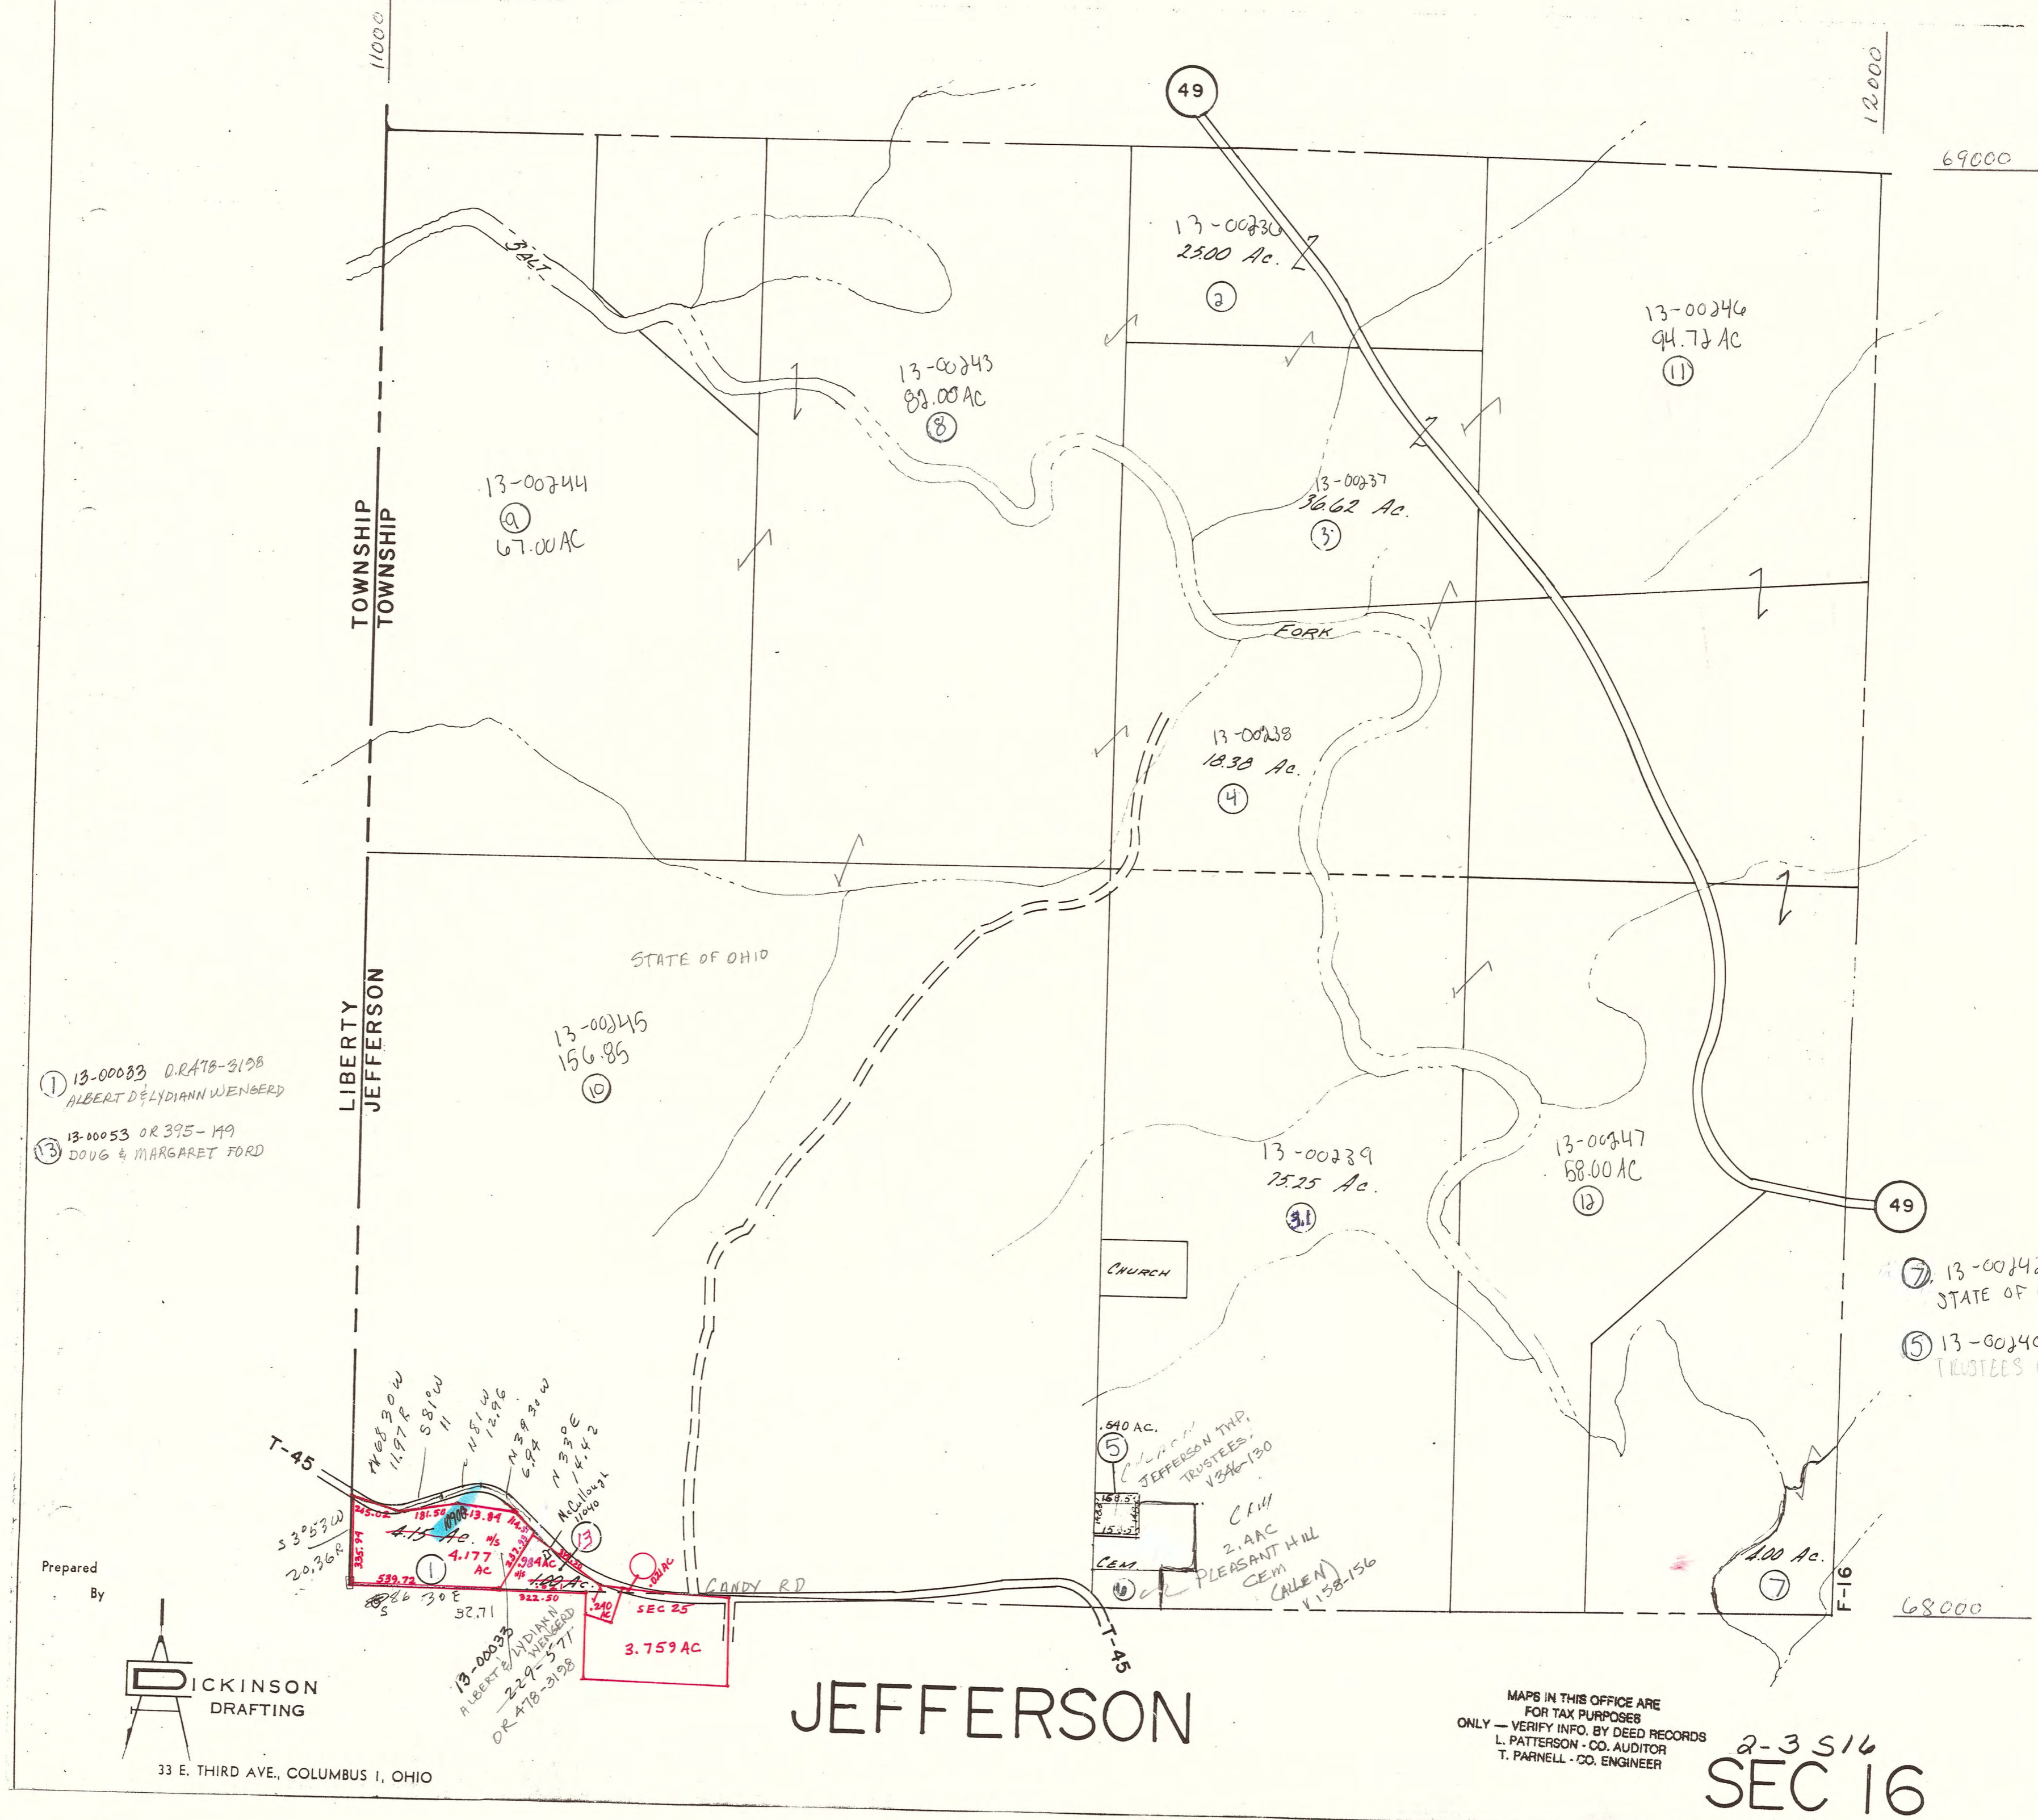

① 13-00033 DR 478-3198 ALBERT & LYDIANN WENGERD
③ 13-00053 OR 395-149 DOUG & MARGARET FORD

⑦ 13-00142 STATE OF OHIO
⑤ 13-00140 OR 346-130 TRUSTEES OF JEFFERSON TRUSTEES

Prepared By

DICKINSON DRAFTING
33 E. THIRD AVE., COLUMBUS 1, OHIO

JEFFERSON

MAPS IN THIS OFFICE ARE FOR TAX PURPOSES ONLY - VERIFY INFO. BY DEED RECORDS L. PATTERSON - CO. AUDITOR T. PARNELL - CO. ENGINEER

2-3516
SEC 16