


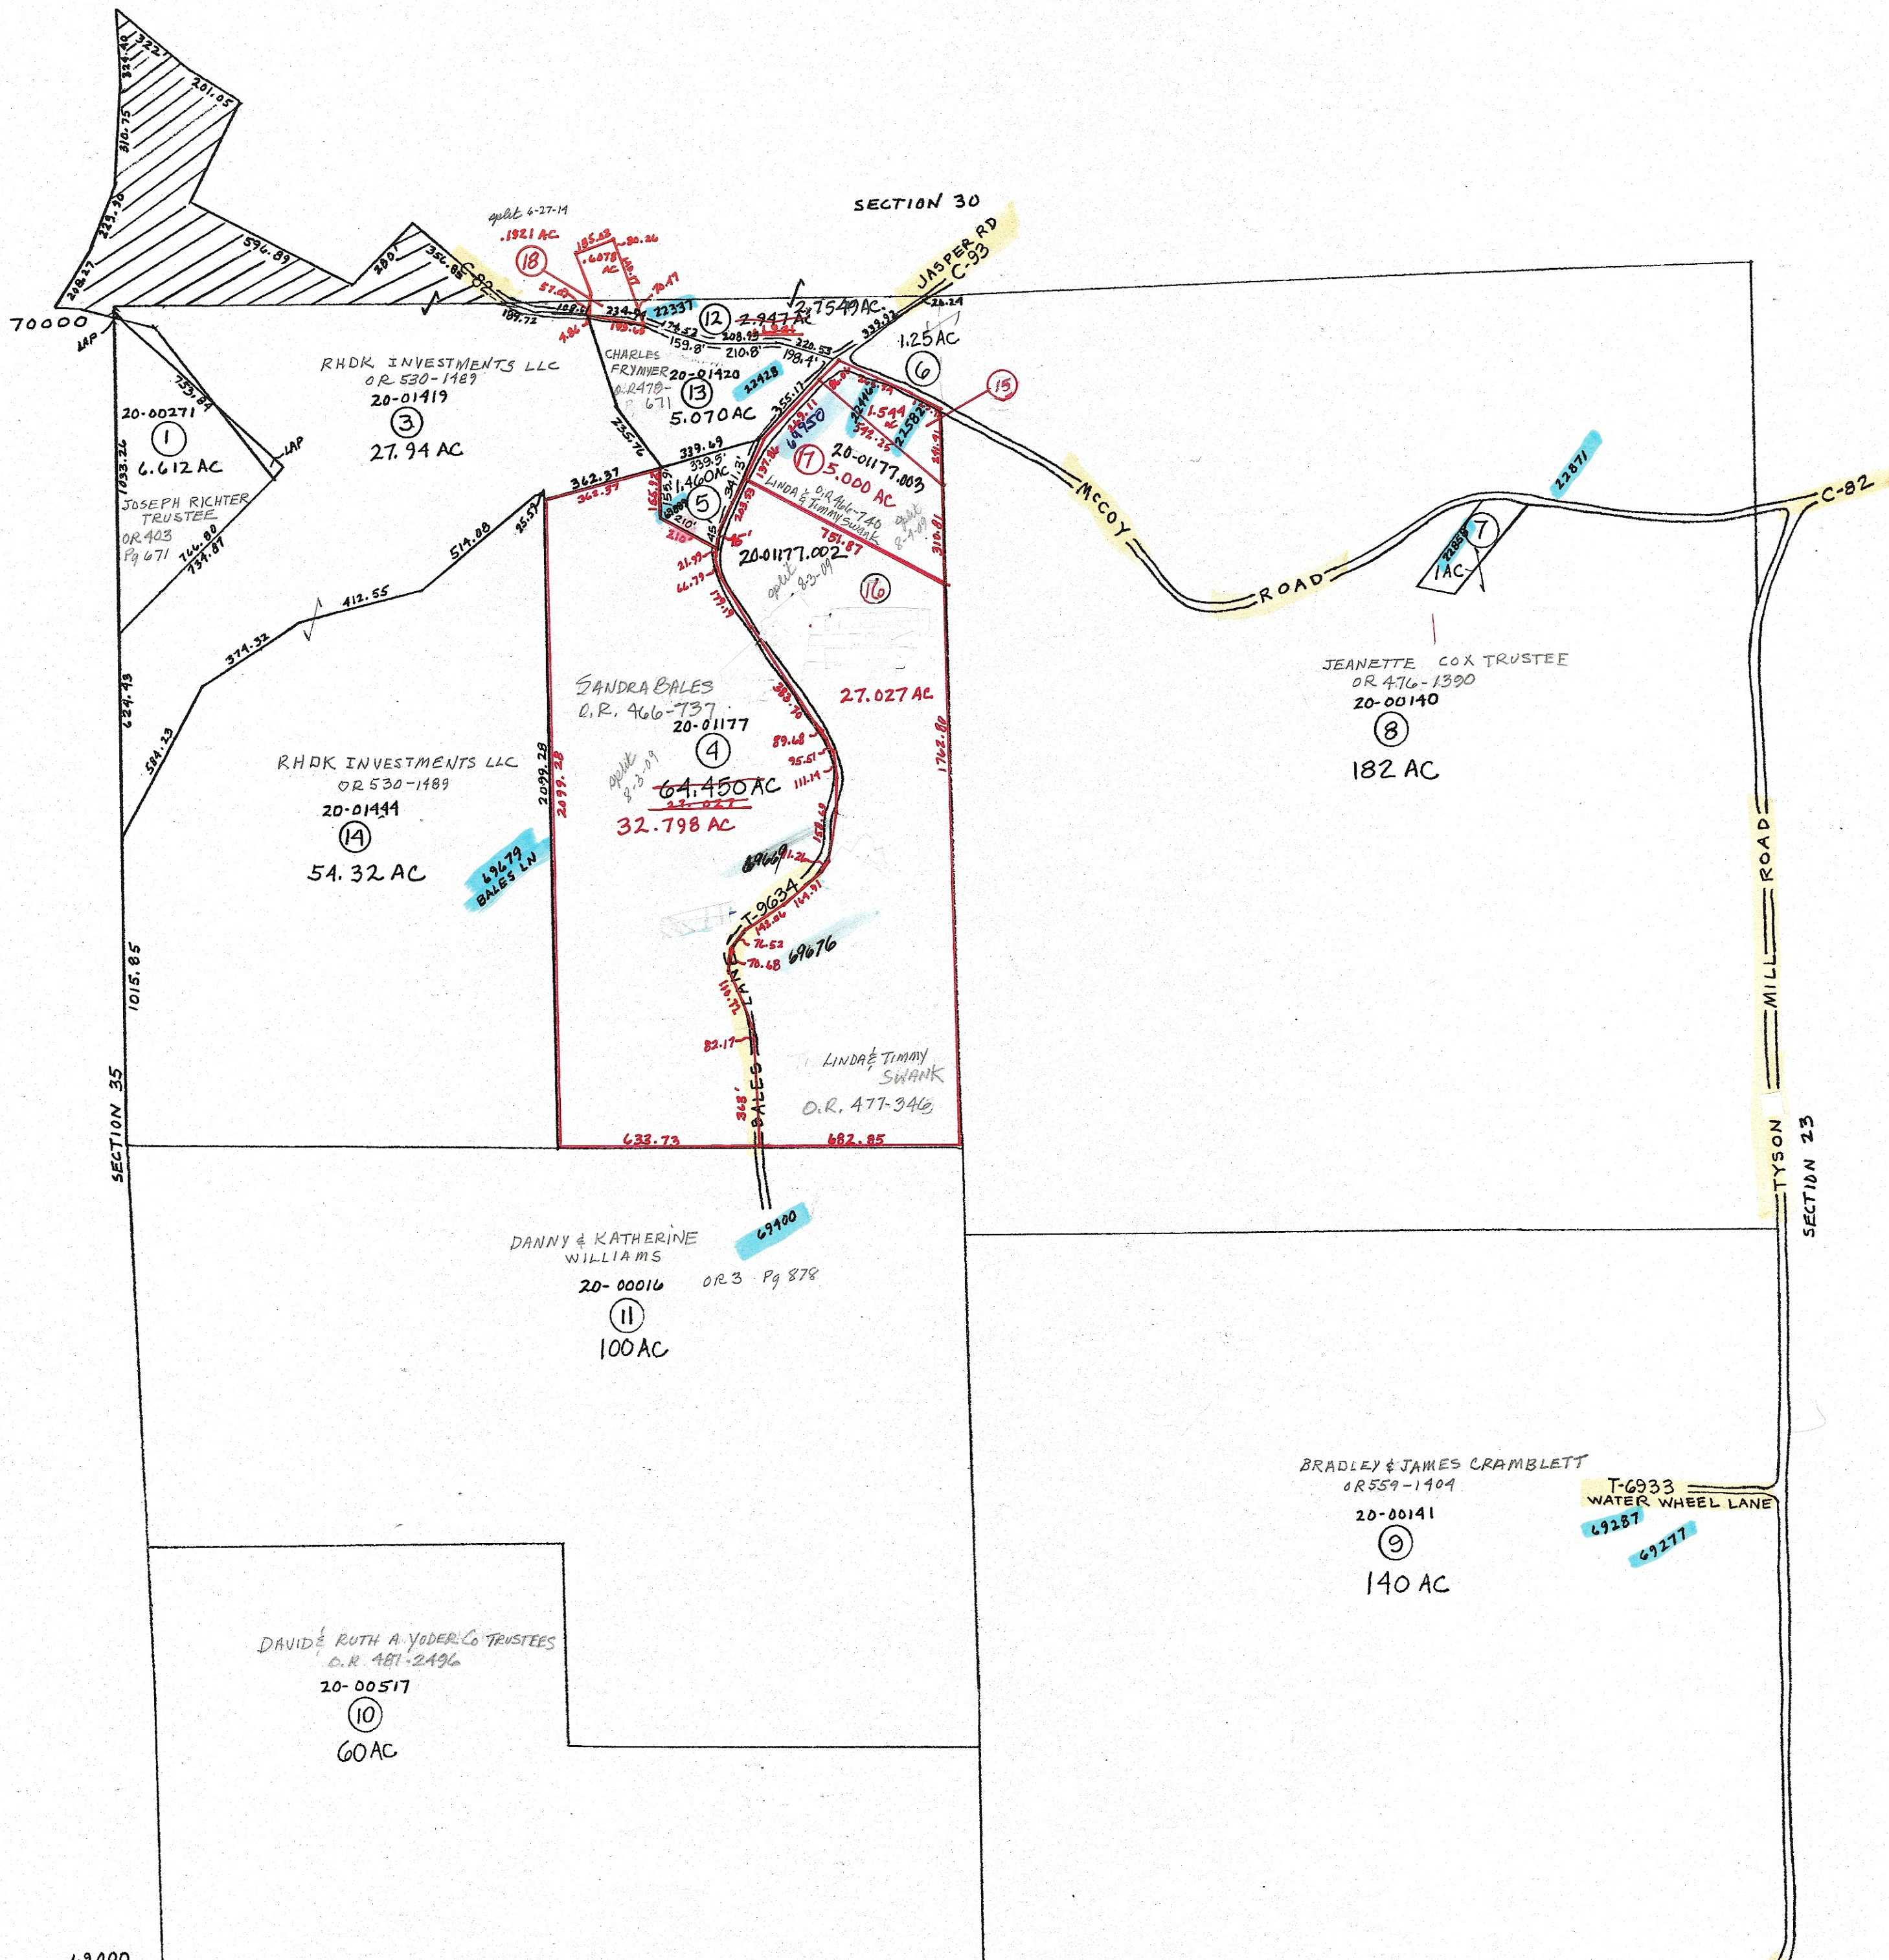

5 20-01178 V.341 Pg 526
CAROL SHARP

6 20-00138 OR 476-1390
JEANETTE COX TRUSTEE

7 20-00139 OR 476-1390
JEANETTE COX TRUSTEE

12 20-01415 OR 519-768
DANIEL H. SARAH L.
VAN FOSSEN

15 20-0177.001 D.R. 466-749
LINDA SWANK

18 20-01415.001 OR 519-758
JONAE SAMANTHA L VAN FOSSEN

PRELIMINARY
MAPS IN THIS OFFICE ARE
FOR TAX PURPOSES
ONLY-VERIFY INFO. BY DEED RECORDS

TAX MAP
LONDONDERRY TOWNSHIP
GUERNSEY COUNTY OHIO

Scale 1" = 400'

Range	Twp	Section
7	10	34

DELMAR E. GEORGE
County Engineer

TONY BROWN
County Auditor

HOWARD R KING
cartographer

JB5 '02
Drawn

MER 10-07

Revised

Aerial Photo

1-6-84, 56
new #48