


69000

SECTION 11

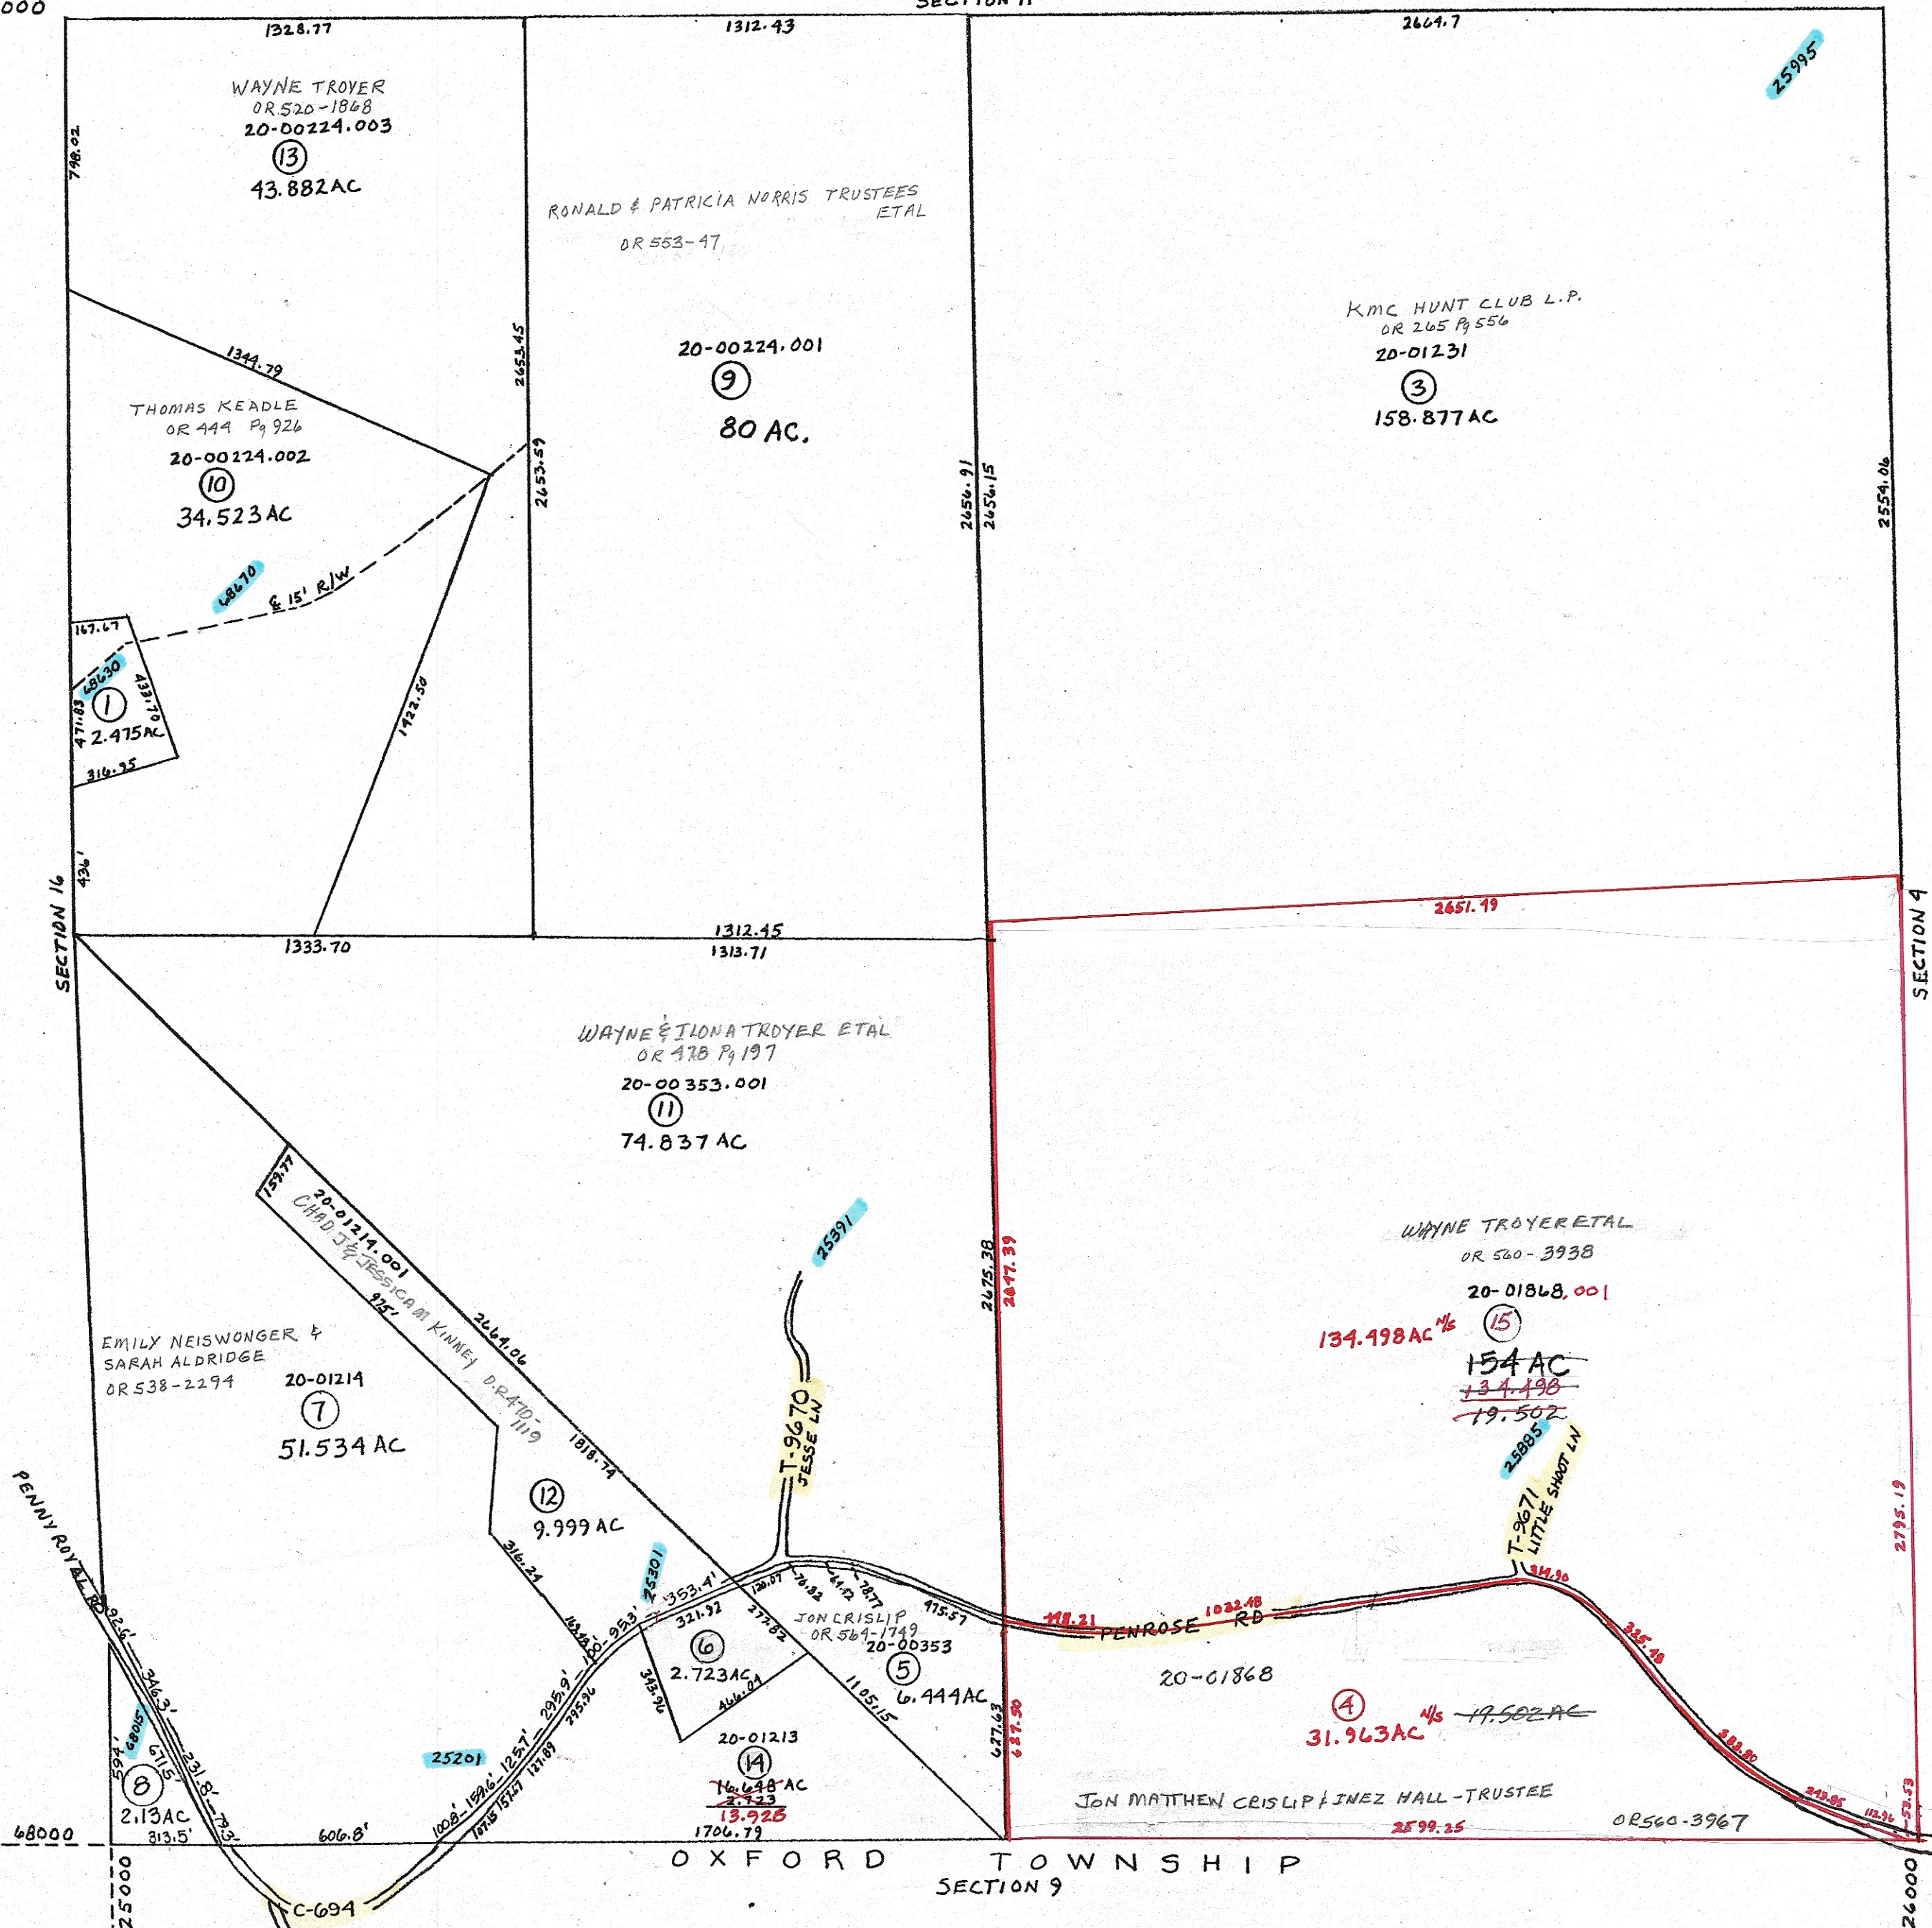

- ① 20-00224 OR 523-1623 THOMAS KEADLE
- ② 20-01213 OR 2468-2899 Deborah L. LECK-KAISER
- ③ 20-01118 OR 215 Pg 776 BRIAN & JEAN ROE
- ④ 20-01217 OR 484-242 DEBORAH LEEK

PRELIMINARY
MAPS IN THIS OFFICE ARE
FOR TAX PURPOSES
ONLY-VERIFY INFO. BY DEED RECORDS

40

DELMAR E. GEORGE
County Engineer
TONY BROWN
County Auditor

HOWARD R KING
cartographer
JBS '82
Drawn

MER 10-'07 Revised

Aerial Photo
1-6-11

TAX MAP
LONDONDERRY TOWNSHIP
GUERNSEY COUNTY OHIO
scale 1" = 400'

Range	Twp	310
7	10	310