


See 20-1
Pg 13

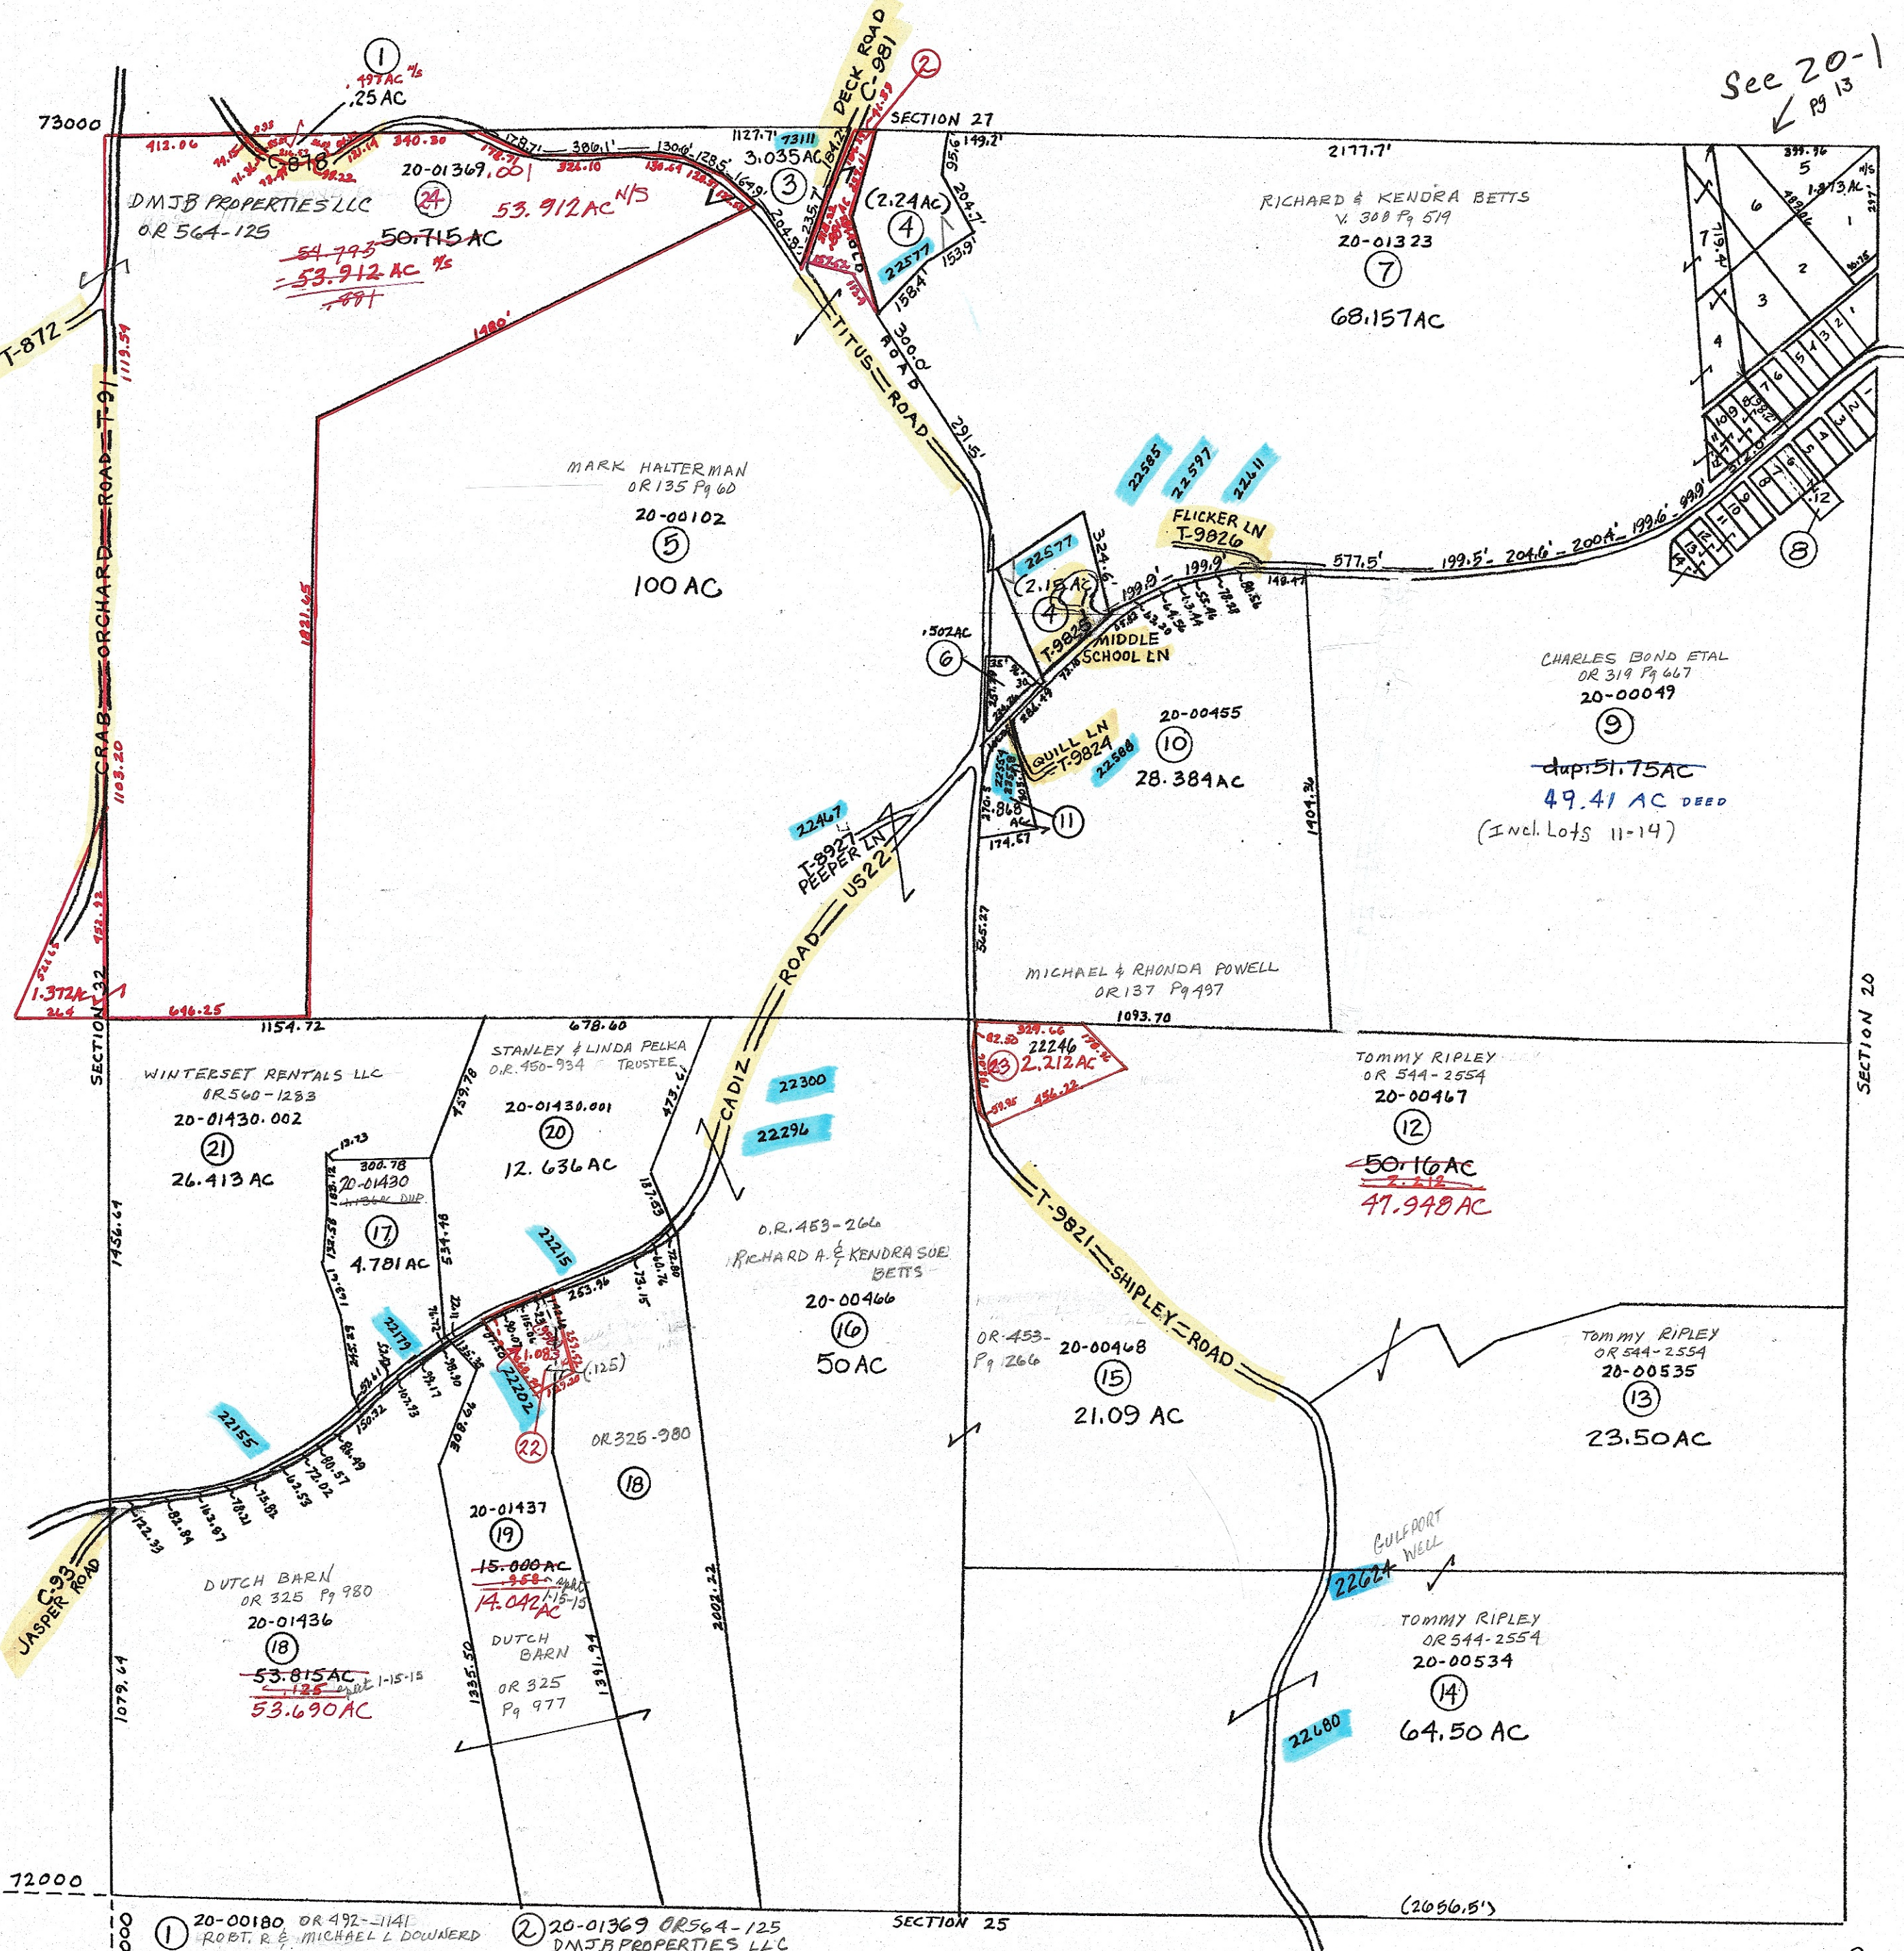

- ① 20-00180 OR 492-1141 ROBT. R. & MICHAEL L. DOWNERD
- ② 20-01369 OR 564-125 DMJB PROPERTIES LLC
- ③ 20-01370 OR 393 Pg 1120 LEISA BOND
- ④ 20-01340 V. 379 Pg 647 FREEPORT LODGE #415 F.A.M.
- ⑤ 20-00595 OR 433 Pg 1083 FREEPORT LODGE #415
- ⑥ 20-00676 V. 375 Pg 948 LEE & PENNY BOND
- ⑦ 20-00511 OR 253 Pg 965 MICHAEL & RHONDA POWELL
- ⑧ 20-01430 OR 548-766 STANLEY W. & LINDA L. PELKA ETAL
- ⑨ 20-01437.001 OR 532-723 JAVIN & VERONICA HORST
- ⑩ 20-00467.001 OR 562-1996 JAMES W.M. & LAURA RENNE RIPLEY

PRELIMINARY
MAPS IN THIS OFFICE ARE
FOR TAX PURPOSES
ONLY-VERIFY INFO. BY DEED RECORDS

11

DELMAR E. GEORGE
County Engineer
TONY BROWN
County Auditor

HOWARD R. KING
cartographer
JRS '82
Drawn

MER 5-'07 Revised

Aerial Photo
1-G-52

scale 1"=400'

TAX MAP
LONDONDERRY TOWNSHIP
GUERNSEY COUNTY OHIO

Range	Twp	
7	11	526